

 


NOTES:  
 1) METRA FA = METRA FORCE ACCOUNT WORK  
 2) CPR FA = CANADIAN PACIFIC RAILWAY FORCE ACCOUNT WORK  
 3) ANY PARTIAL STATIONS AND OFFSETS SHOWN ON THIS SHEET ARE BASED ON PROPOSED CPR TRACK #1

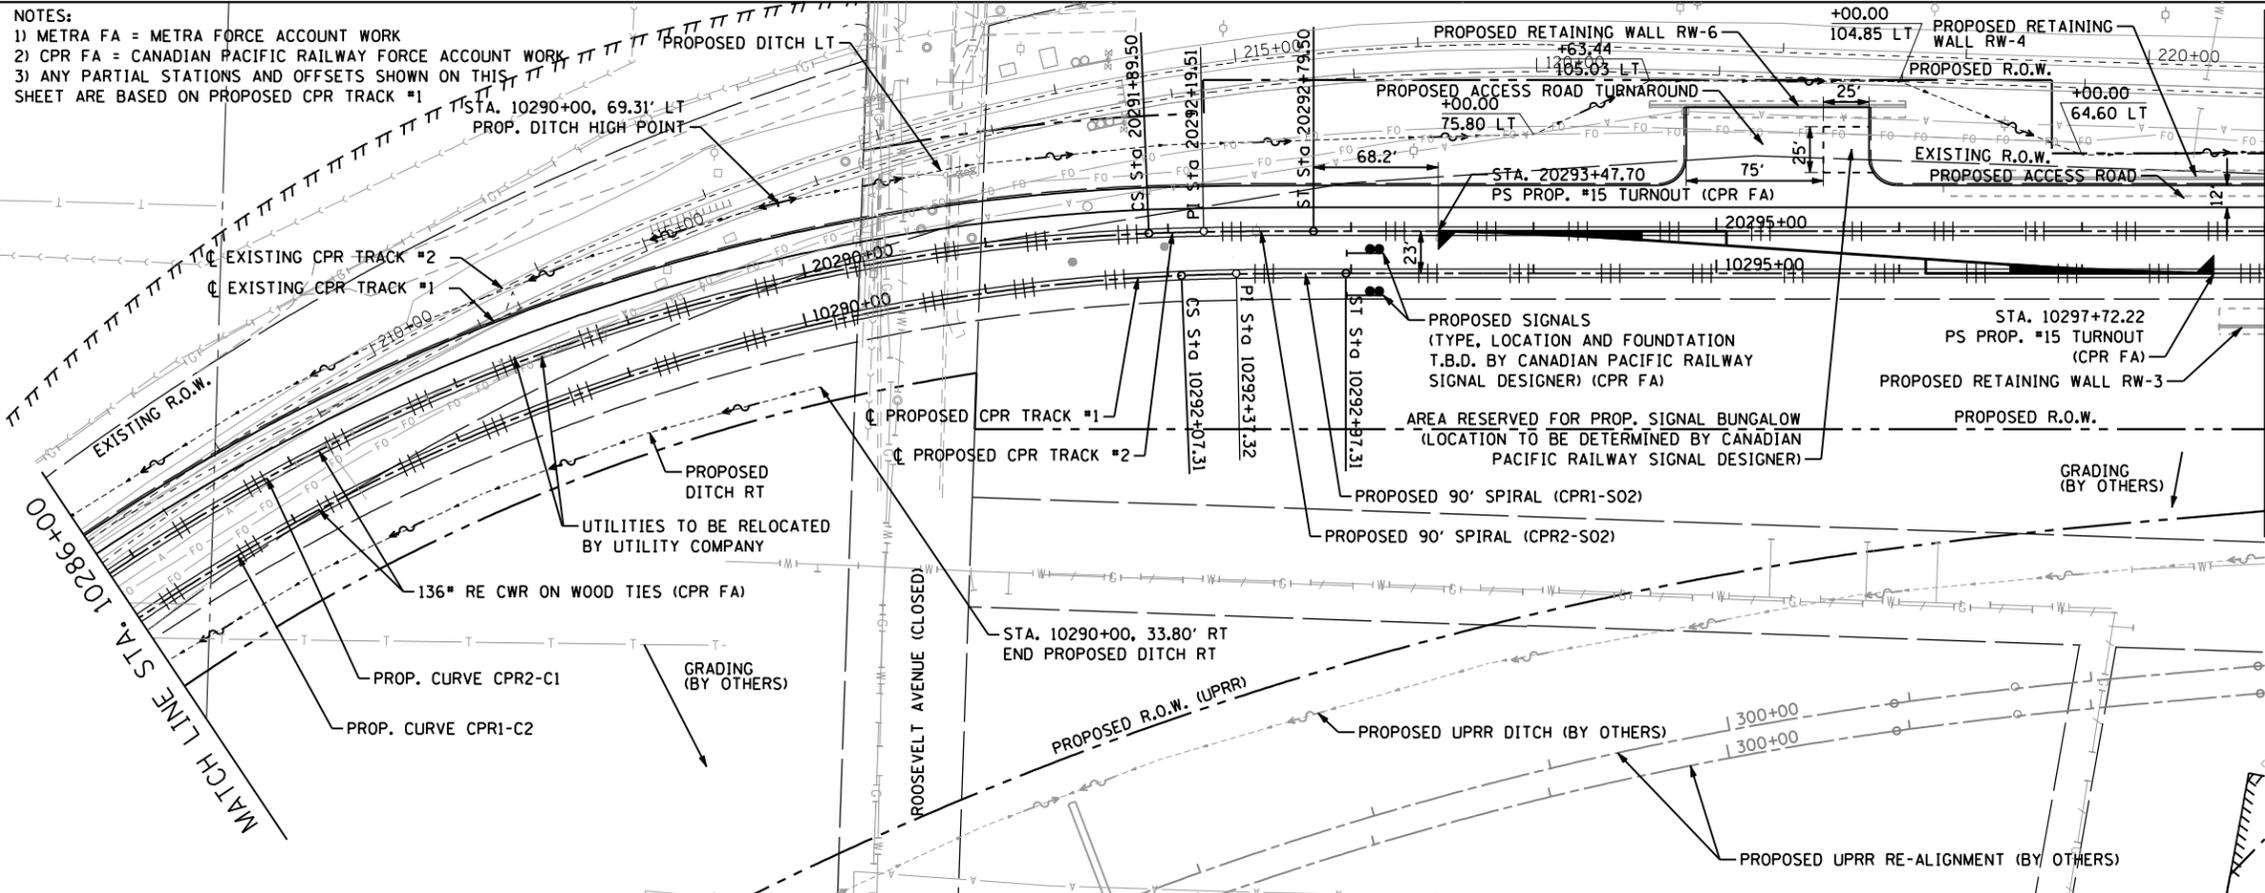

PLAN	SURVEYED	BY	DATE
	PLOTTED		
	CHECKED		
	NOTED		
	FILE NAME		

PROFILE	SURVEYED	BY	DATE
	PLOTTED		
	CHECKED		
	NOTED		
	STRUCTURE		
	NOT AT THIS CHFD		

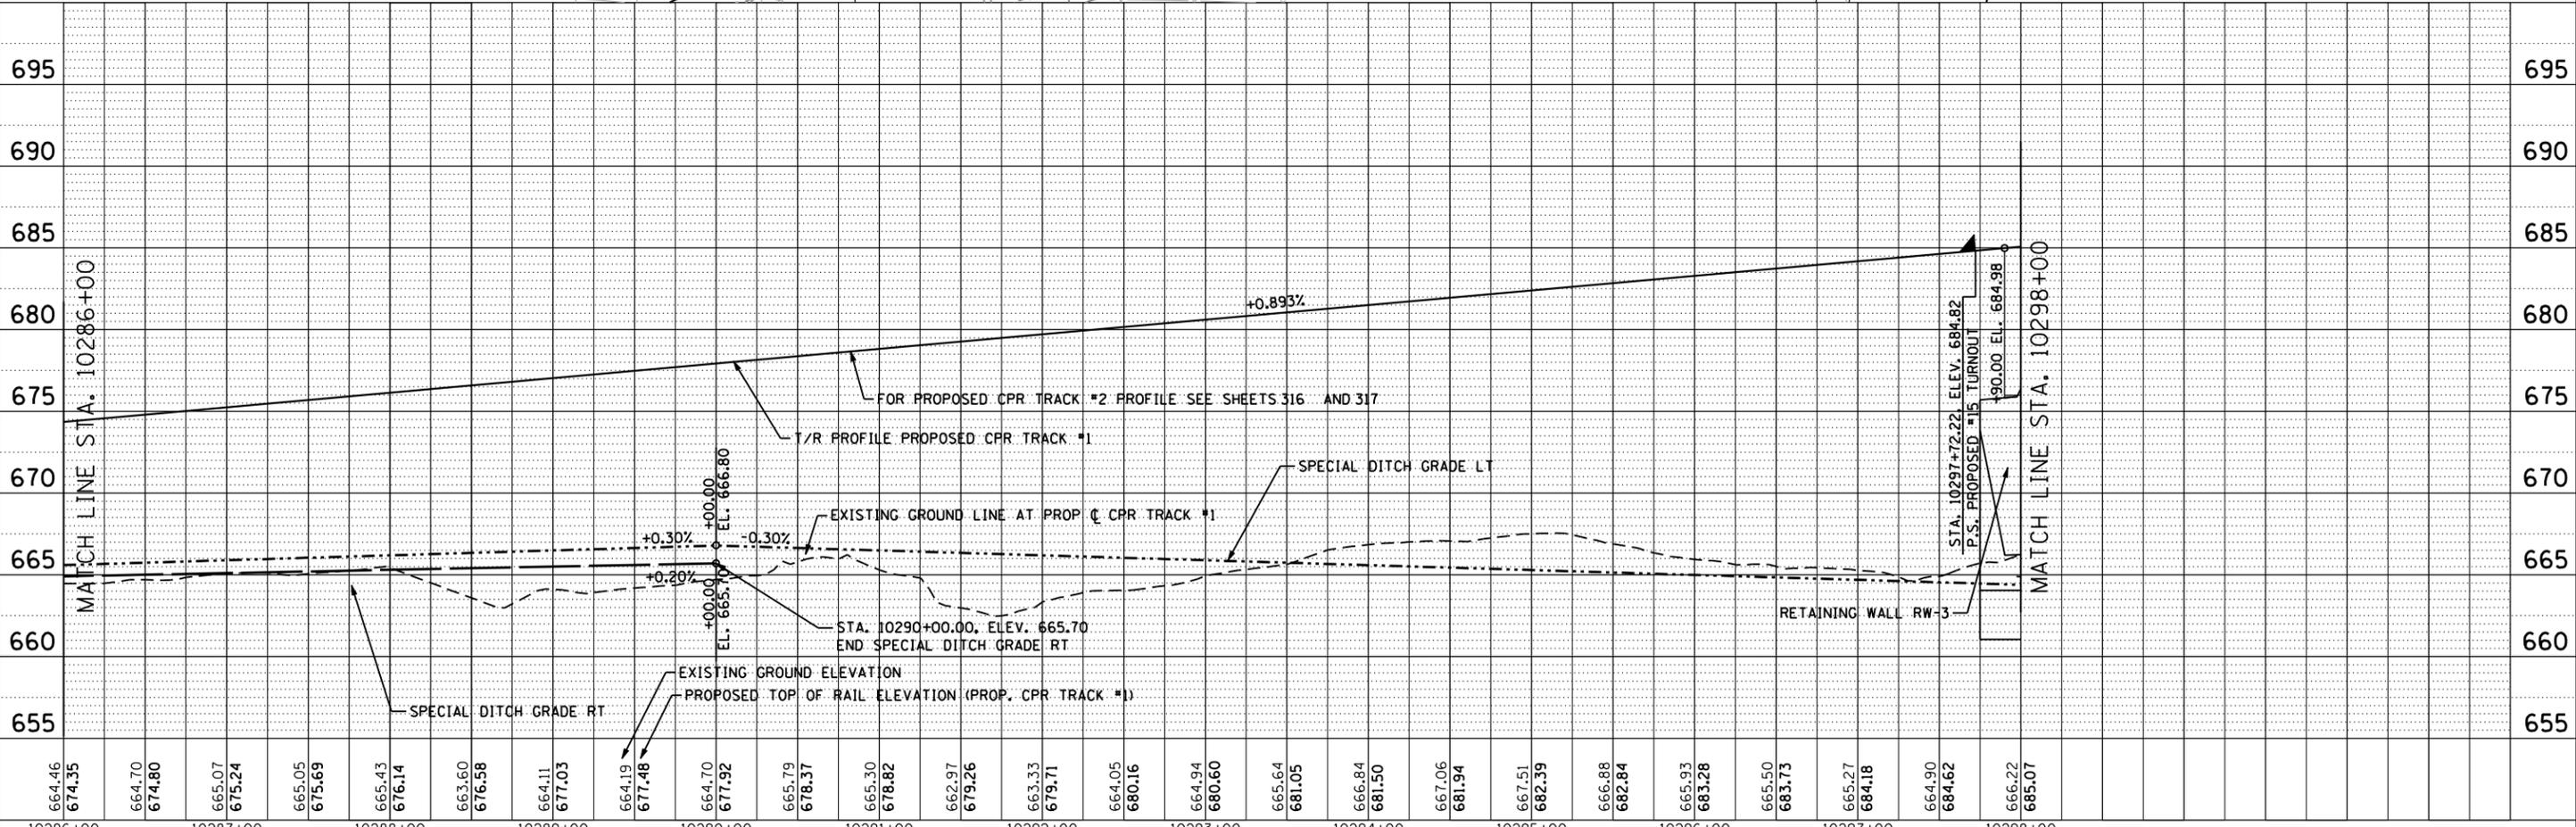

FILE NAME = ... \D06081-SHT-PL-UPRR-R04.DGN



USER NAME = nratem	DESIGNED - NMR	REVISED -
PLOT SCALE = 100.0000' / IN.	DRAWN - NMR	REVISED -
PLOT DATE = 11/19/2012	CHECKED - MPH	REVISED -
	DATE - 11-02-2012	REVISED -

STATE OF ILLINOIS  
DEPARTMENT OF TRANSPORTATION

CANADIAN PACIFIC RAILWAY  
PLAN AND PROFILE  
SCALE: 1" = 50'  
SHEET NO. 4 OF 12 SHEETS  
STA. 10286+00 TO STA. 10298+00

F.A.U. RTE.	SECTION	COUNTY	TOTAL SHEETS	SHEET NO.
1321	32VB	DUPAGE	388	312
CONTRACT NO. 60W01				
ILLINOIS FED. AID PROJECT				