



PLAN	SURVEYED	BY	DATE
	PLOTTED		
	GRADES CHECKED		
	STRUCTURE NOTATIONS CHKD		
	NOTE BOOK NO.		
	CADD FILE NAME		

PROFILE	SURVEYED	BY	DATE
	PLOTTED		
	GRADES CHECKED		
	STRUCTURE NOTATIONS CHKD		
	NOTE BOOK NO.		
	CADD FILE NAME		

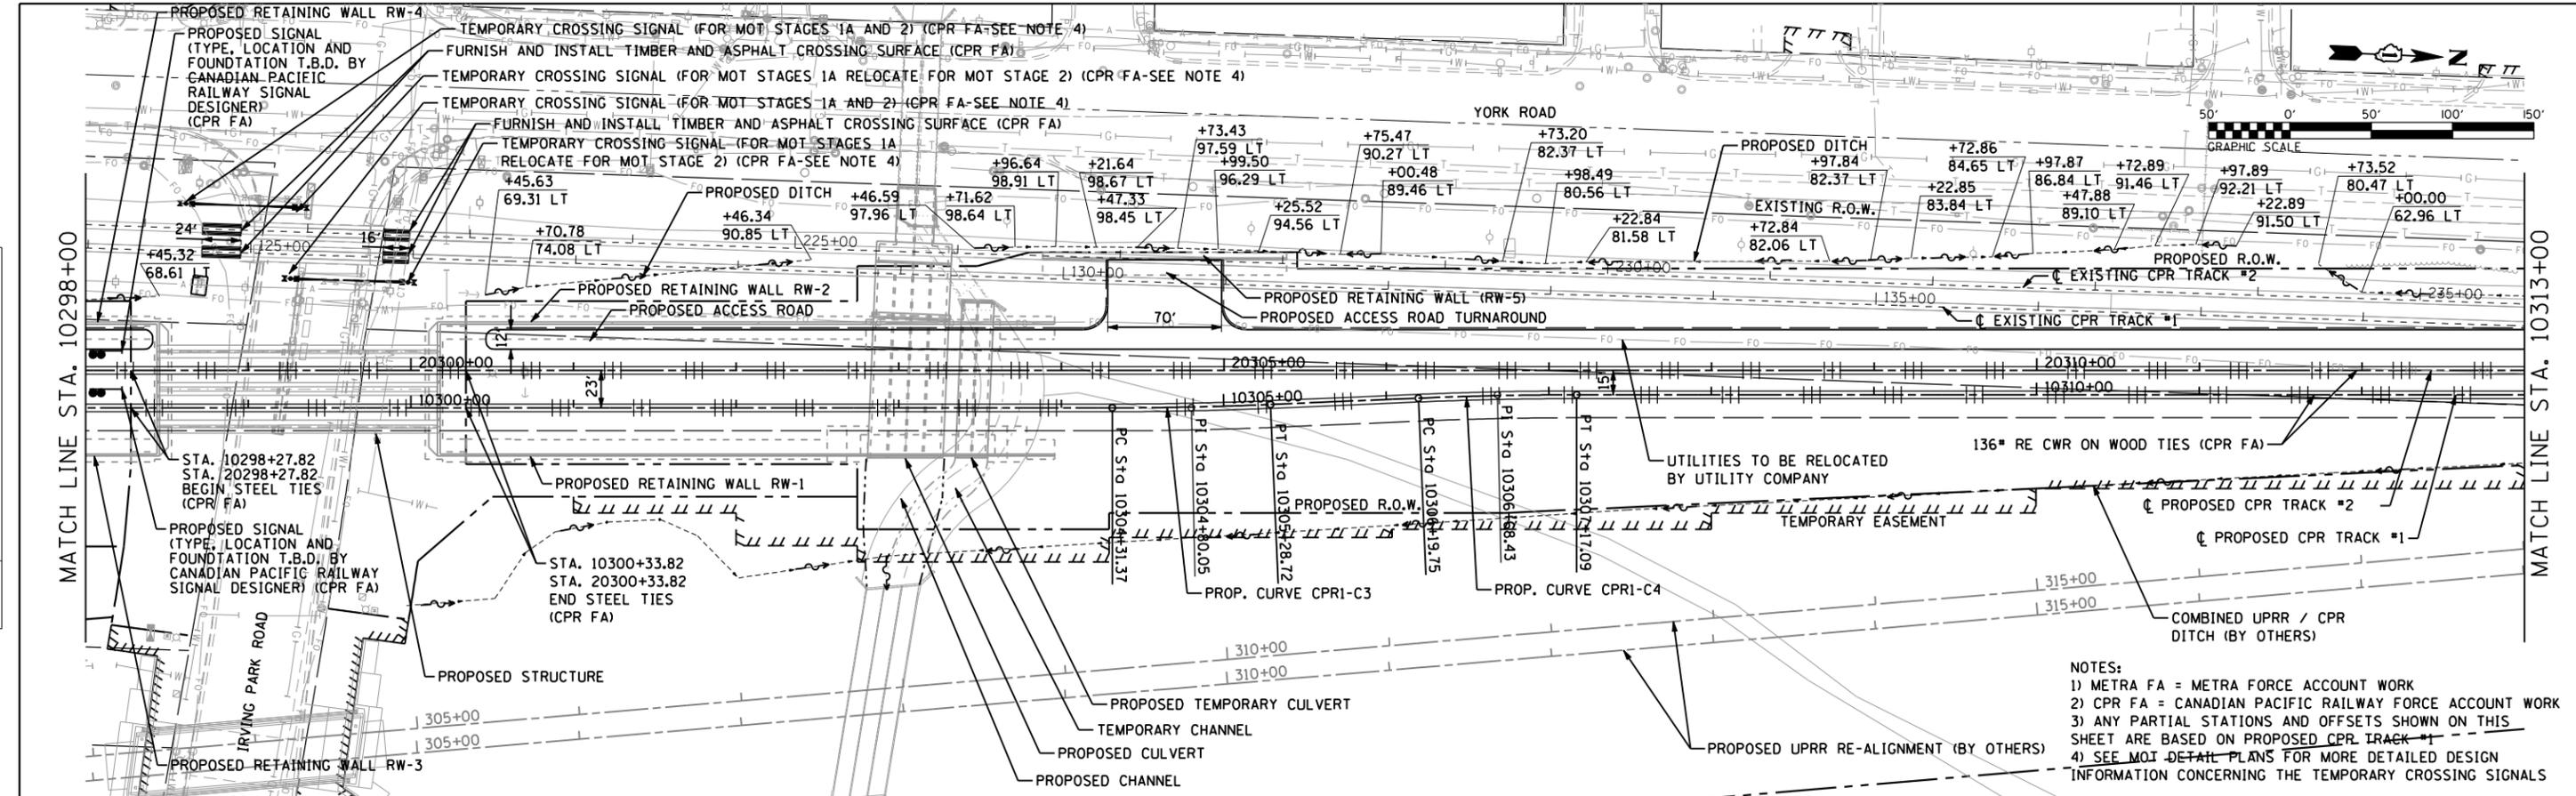

- NOTES:
 1) METRA FA = METRA FORCE ACCOUNT WORK
 2) CPR FA = CANADIAN PACIFIC RAILWAY FORCE ACCOUNT WORK
 3) ANY PARTIAL STATIONS AND OFFSETS SHOWN ON THIS SHEET ARE BASED ON PROPOSED CPR TRACK #1
 4) SEE MOI DETAIL PLANS FOR MORE DETAILED DESIGN INFORMATION CONCERNING THE TEMPORARY CROSSING SIGNALS

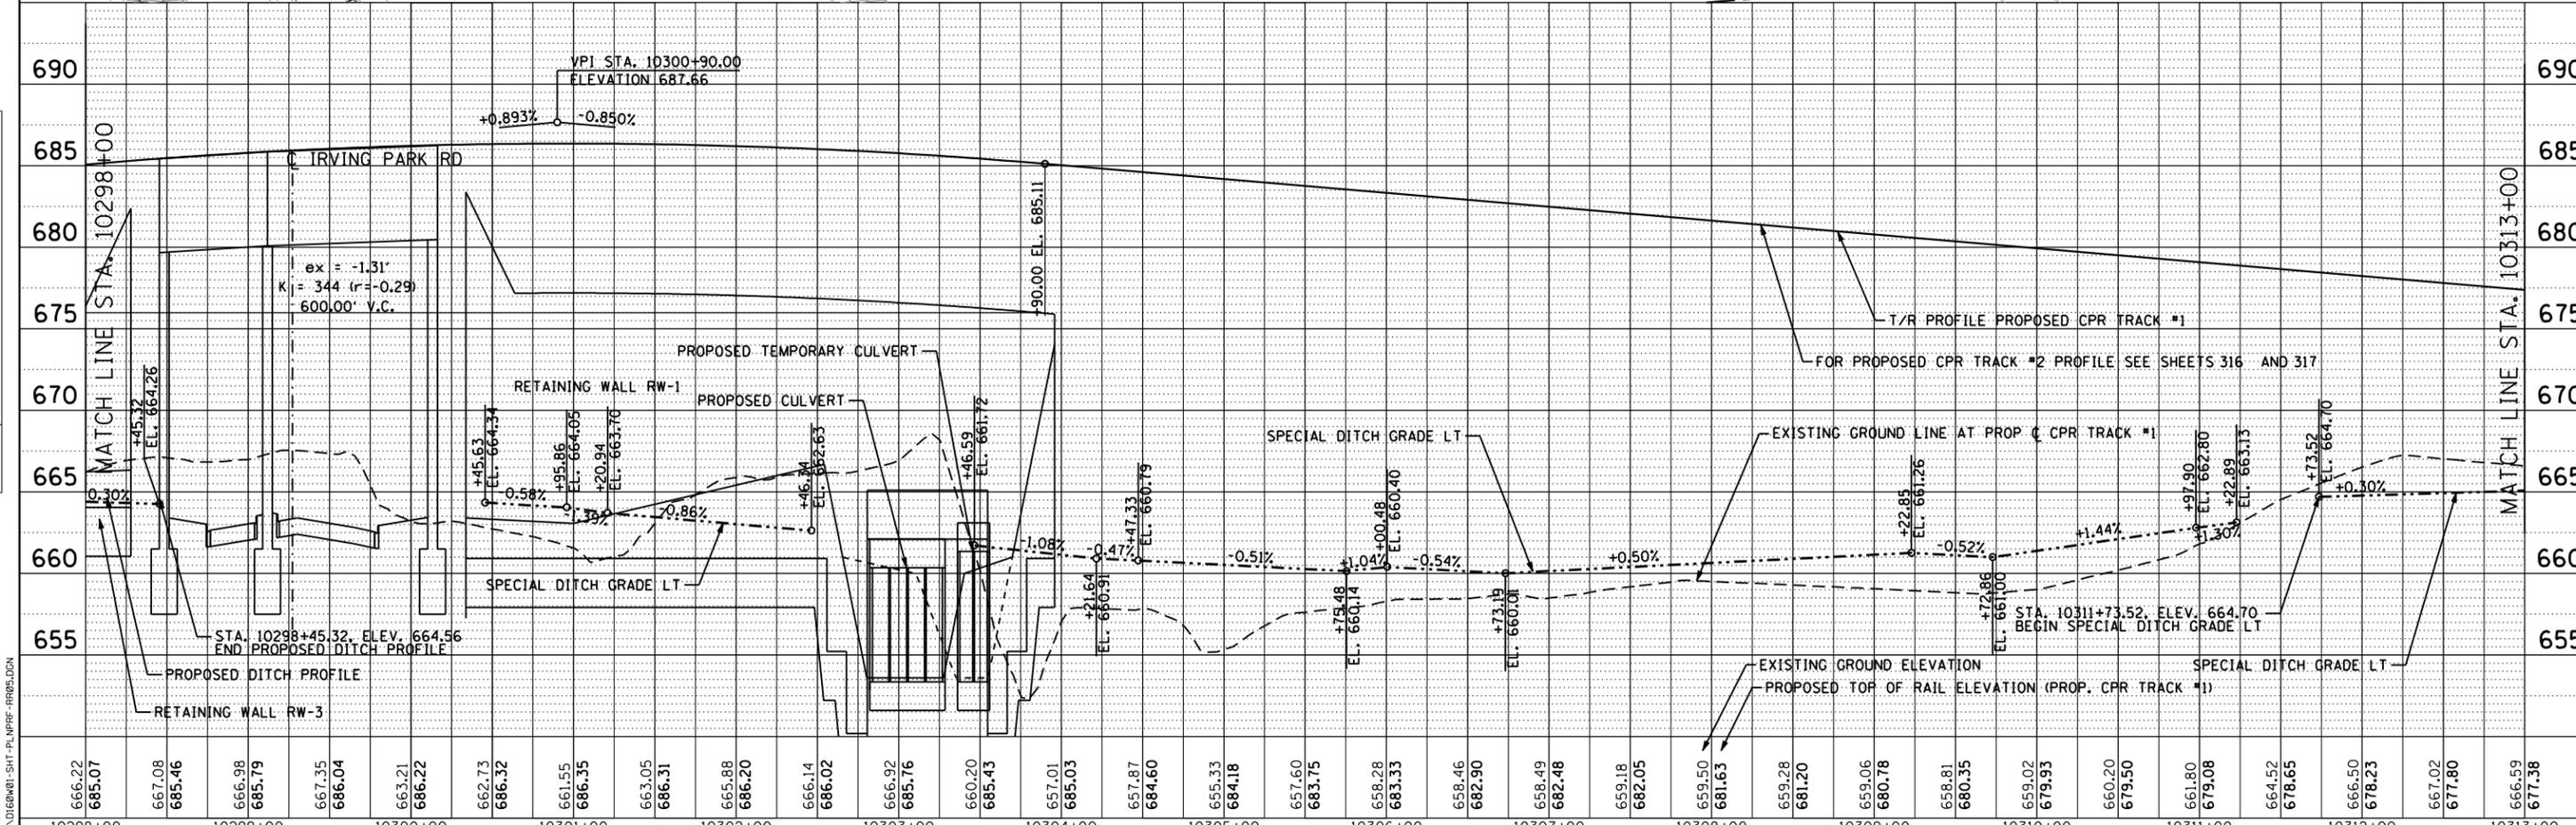

FILE NAME = ... \D06001-SHT-PL-UPRR-RR05.DGN



USER NAME = nrotter	DESIGNED - NMR	REVISED -
PLOT SCALE = 100.0000' / IN.	CHECKED - MPH	REVISED -
PLOT DATE = 11/19/2012	DATE - 11-02-2012	REVISED -

**STATE OF ILLINOIS
DEPARTMENT OF TRANSPORTATION**

**CANADIAN PACIFIC RAILWAY
PLAN AND PROFILE**

SCALE: 1" = 50' SHEET NO. 5 OF 12 SHEETS STA. 20298+00 TO STA. 20313+00

F.A.U. RTE.	SECTION	COUNTY	TOTAL SHEETS	SHEET NO.
1321	32VB		388	313
CONTRACT NO. 60W01				
ILLINOIS FED. AID PROJECT				