
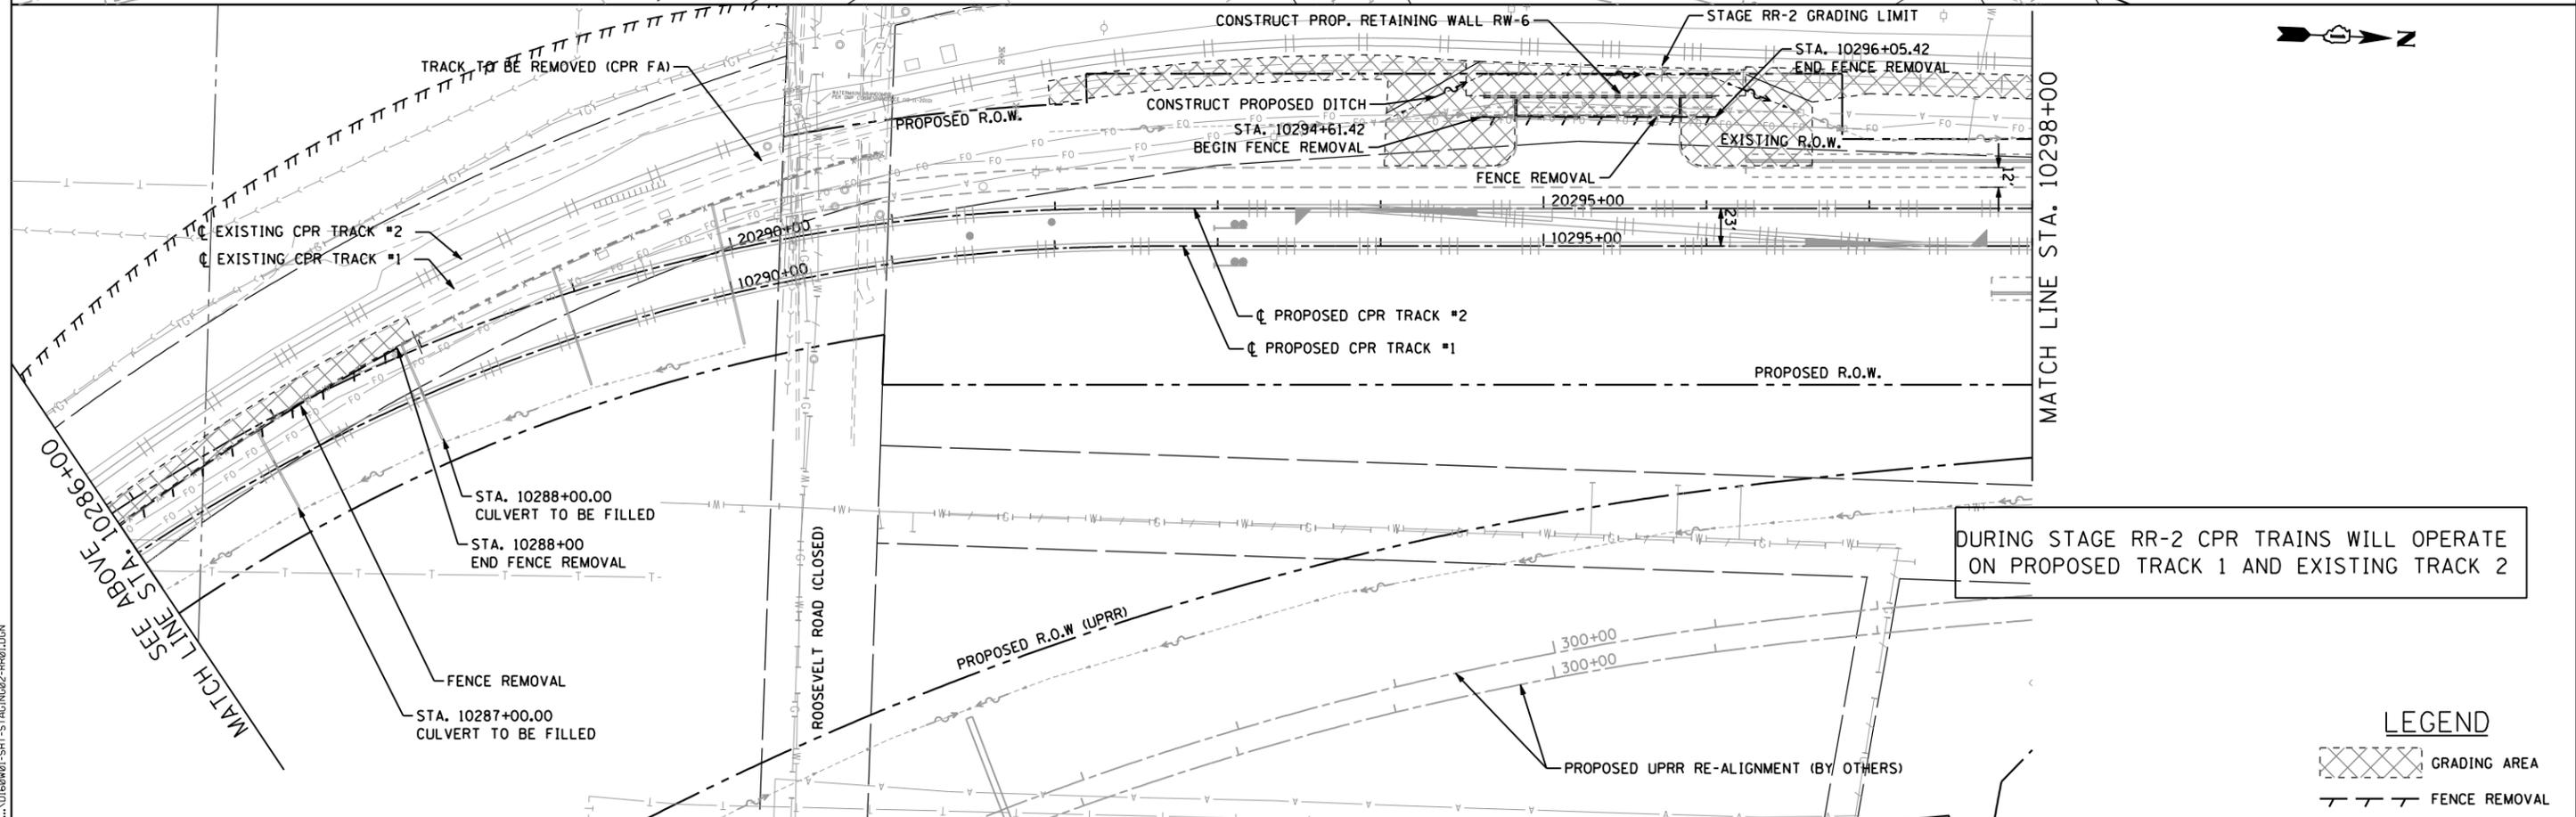


METRA FORCE ACCOUNT WORK TO BE COMPLETED DURING STAGE RR2:  
 1) REMOVE #15 CROSSOVER FROM STA 891+45.97 TO STA 894+26.52  
 2) CONSTRUCT #15 CROSSOVER FROM STA 889+27.02 TO STA 892+06.70  
 3) SEE REMOVAL PLANS AND PLAN AND PROFILE SHEETS FOR DESIGN INFORMATION

DURING STAGE RR-2 CPR TRAINS WILL OPERATE ON PROPOSED TRACK 1 AND EXISTING TRACK 2

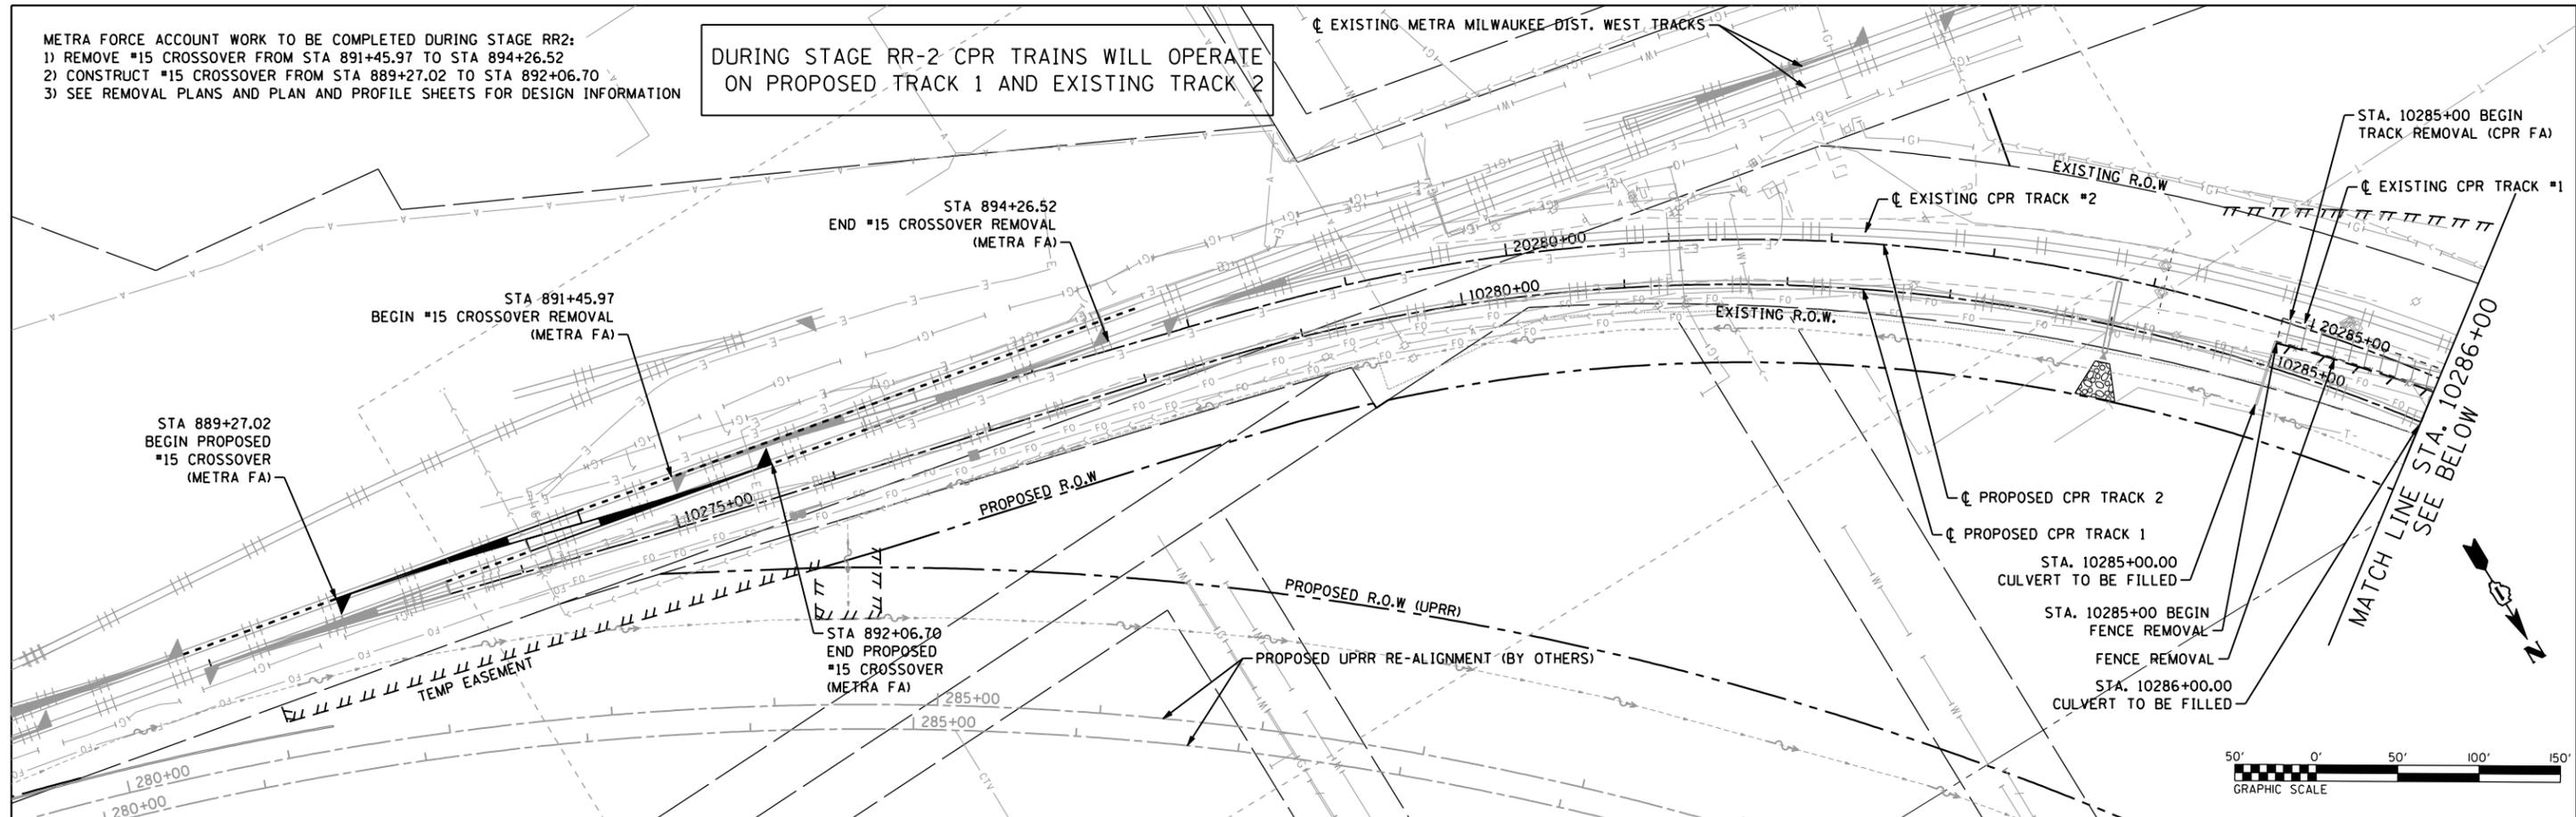

DURING STAGE RR-2 CPR TRAINS WILL OPERATE ON PROPOSED TRACK 1 AND EXISTING TRACK 2

**LEGEND**

	GRADING AREA
	FENCE REMOVAL

FILE NAME = ... \D160W01-SHT-STAGING02-RR01.DGN



USER NAME = nraterrm	DESIGNED - NMR	REVISED -
PLOT SCALE = 100.0000' / IN.	DRAWN - NMR	REVISED -
PLOT DATE = 11/2/2012	CHECKED - MPH	REVISED -
	DATE - 11-02-2012	REVISED -

**STATE OF ILLINOIS  
DEPARTMENT OF TRANSPORTATION**

**CANADIAN PACIFIC RAILWAY  
CONSTRUCTION STAGING PLAN STAGE RR-2 (RAILROAD)**

SCALE: 1"=50' SHEET NO. 16 OF 25 SHEETS STA. 10272+40.23 TO STA. 10298+00

F.A.U. RTE.	SECTION	COUNTY	TOTAL SHEETS	SHEET NO.
1321	32VB		388	338
CONTRACT NO. 60W01			ILLINOIS FED. AID PROJECT	