
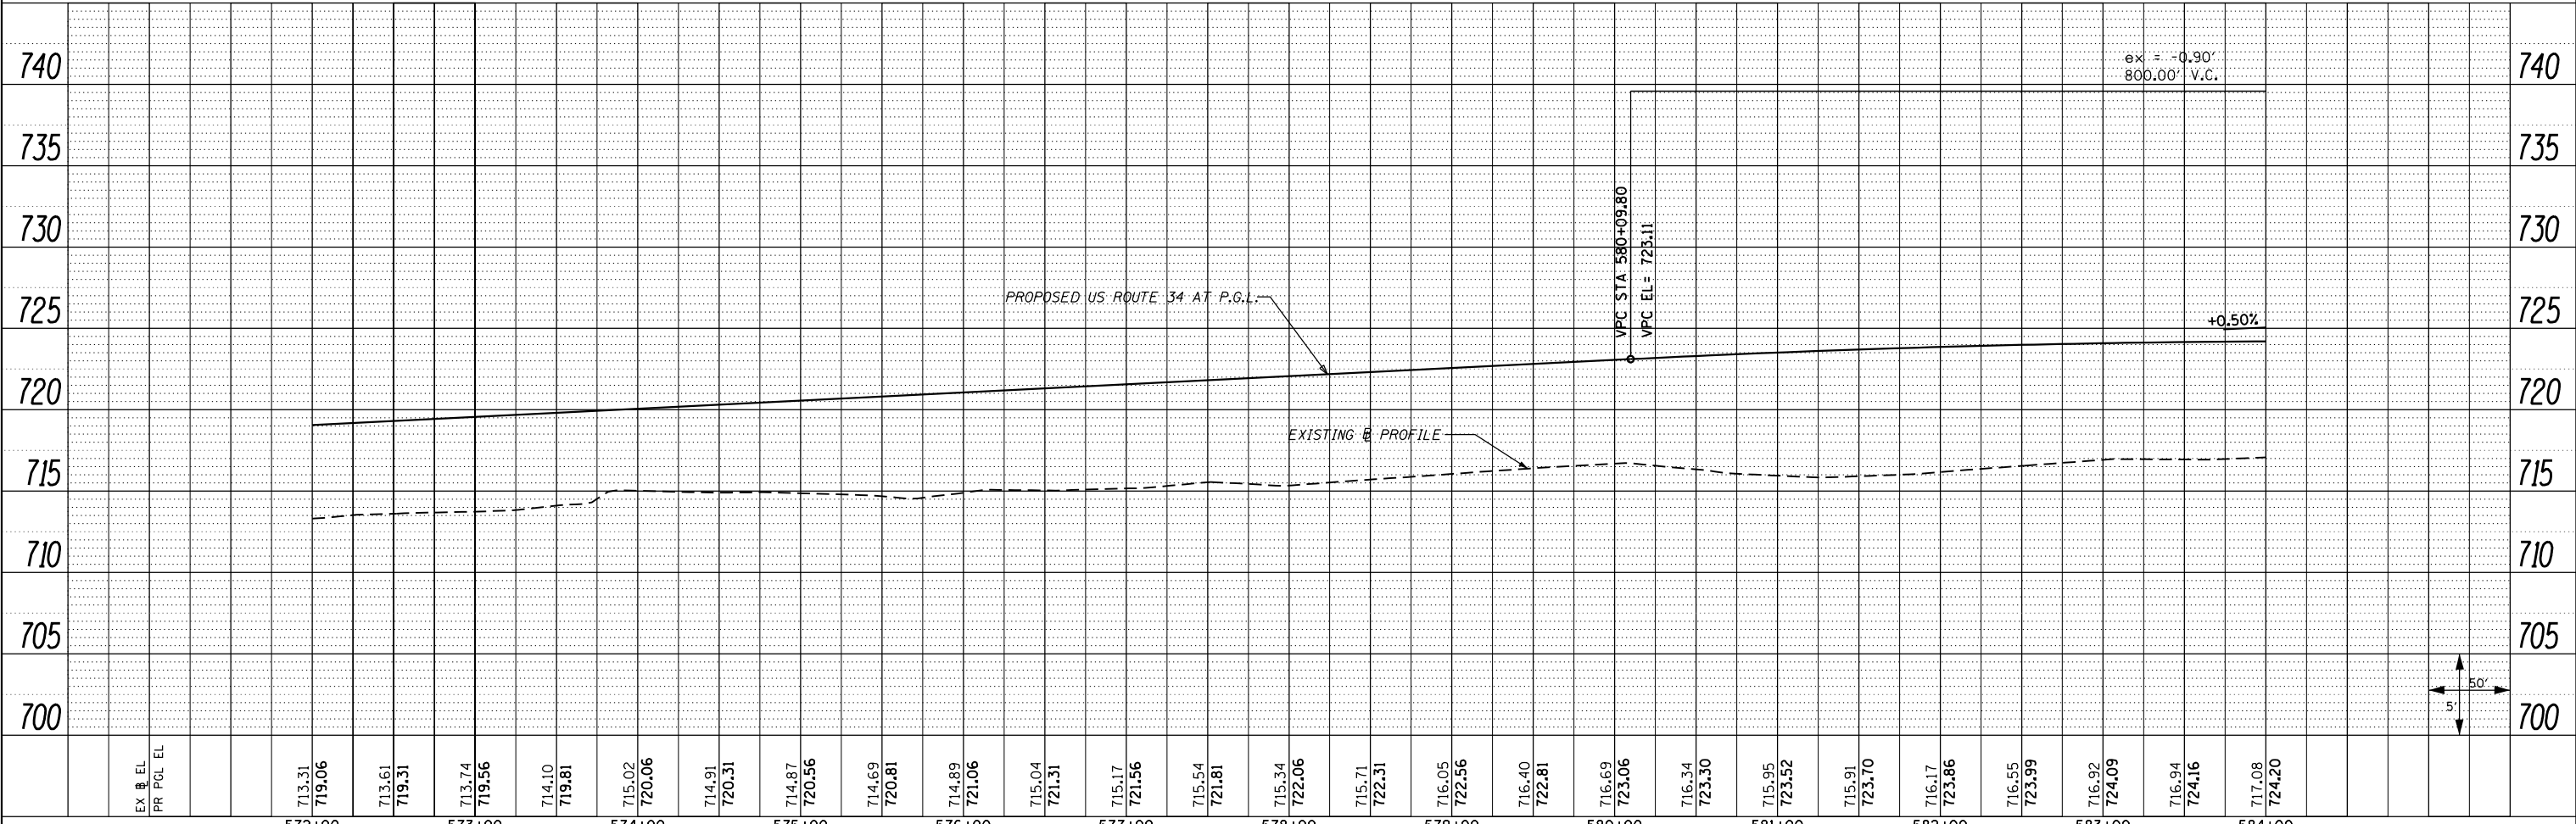


PLAN	SURVEYED	BY	DATE
	PLOTTED		
	GRADES CHECKED		
	STRUCTURE NOTATIONS CHECKED		
	NOTE BOOK NO.		
	FIELD FILE NAME		

PROFILE	SURVEYED	BY	DATE
	PLOTTED		
	GRADES CHECKED		
	STRUCTURE NOTATIONS CHECKED		
	NOTE BOOK NO.		
	FIELD FILE NAME		

PHILLIP E. &
PAULINE W. BIGGER
NW 1/4 SEC 24
T-10-N, R-5-W

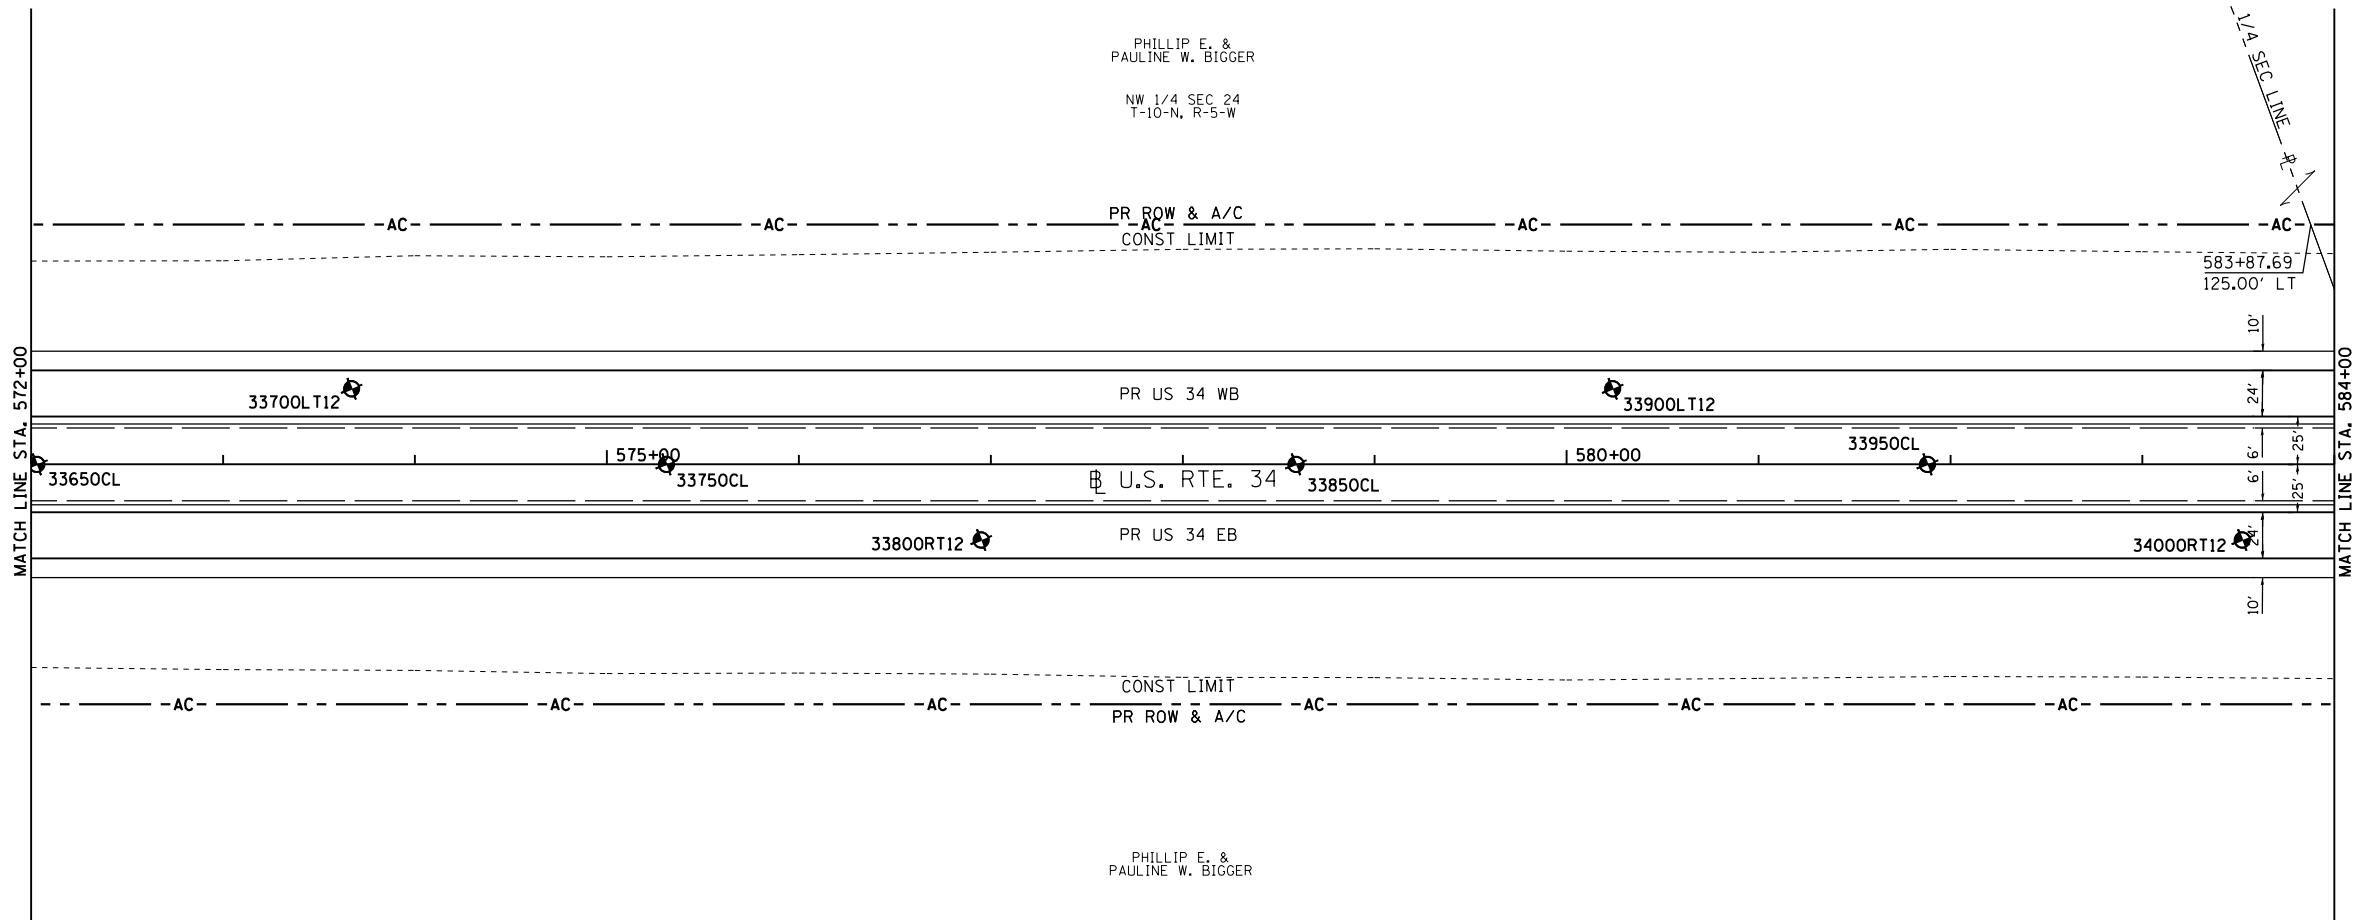

FILE NAME = D468409-sh1-07-plnprf-US34-06.dgn	USER NAME = zech1	DESIGNED - DBS	REVISED -	STATE OF ILLINOIS DEPARTMENT OF TRANSPORTATION	ROADWAY PLAN AND PROFILE US ROUTE 34		F.A.P. RTE. 313	SECTION 7-2 ; 6-1	COUNTY HENDERSON	TOTAL SHEETS 976	SHEET NO. 141
	PLOT SCALE = 100.0000' / 1" =	CHECKED - CSB	REVISED -		SCALE: 1"=50'	SHEET NO. 7 OF 67 SHEETS	STA. 572+00 TO STA. 584+00	CONTRACT NO. 68409		ILLINOIS FED. AID PROJECT	
	PLOT DATE = 10/16/2012	DATE - 10/2012	REVISED -								