
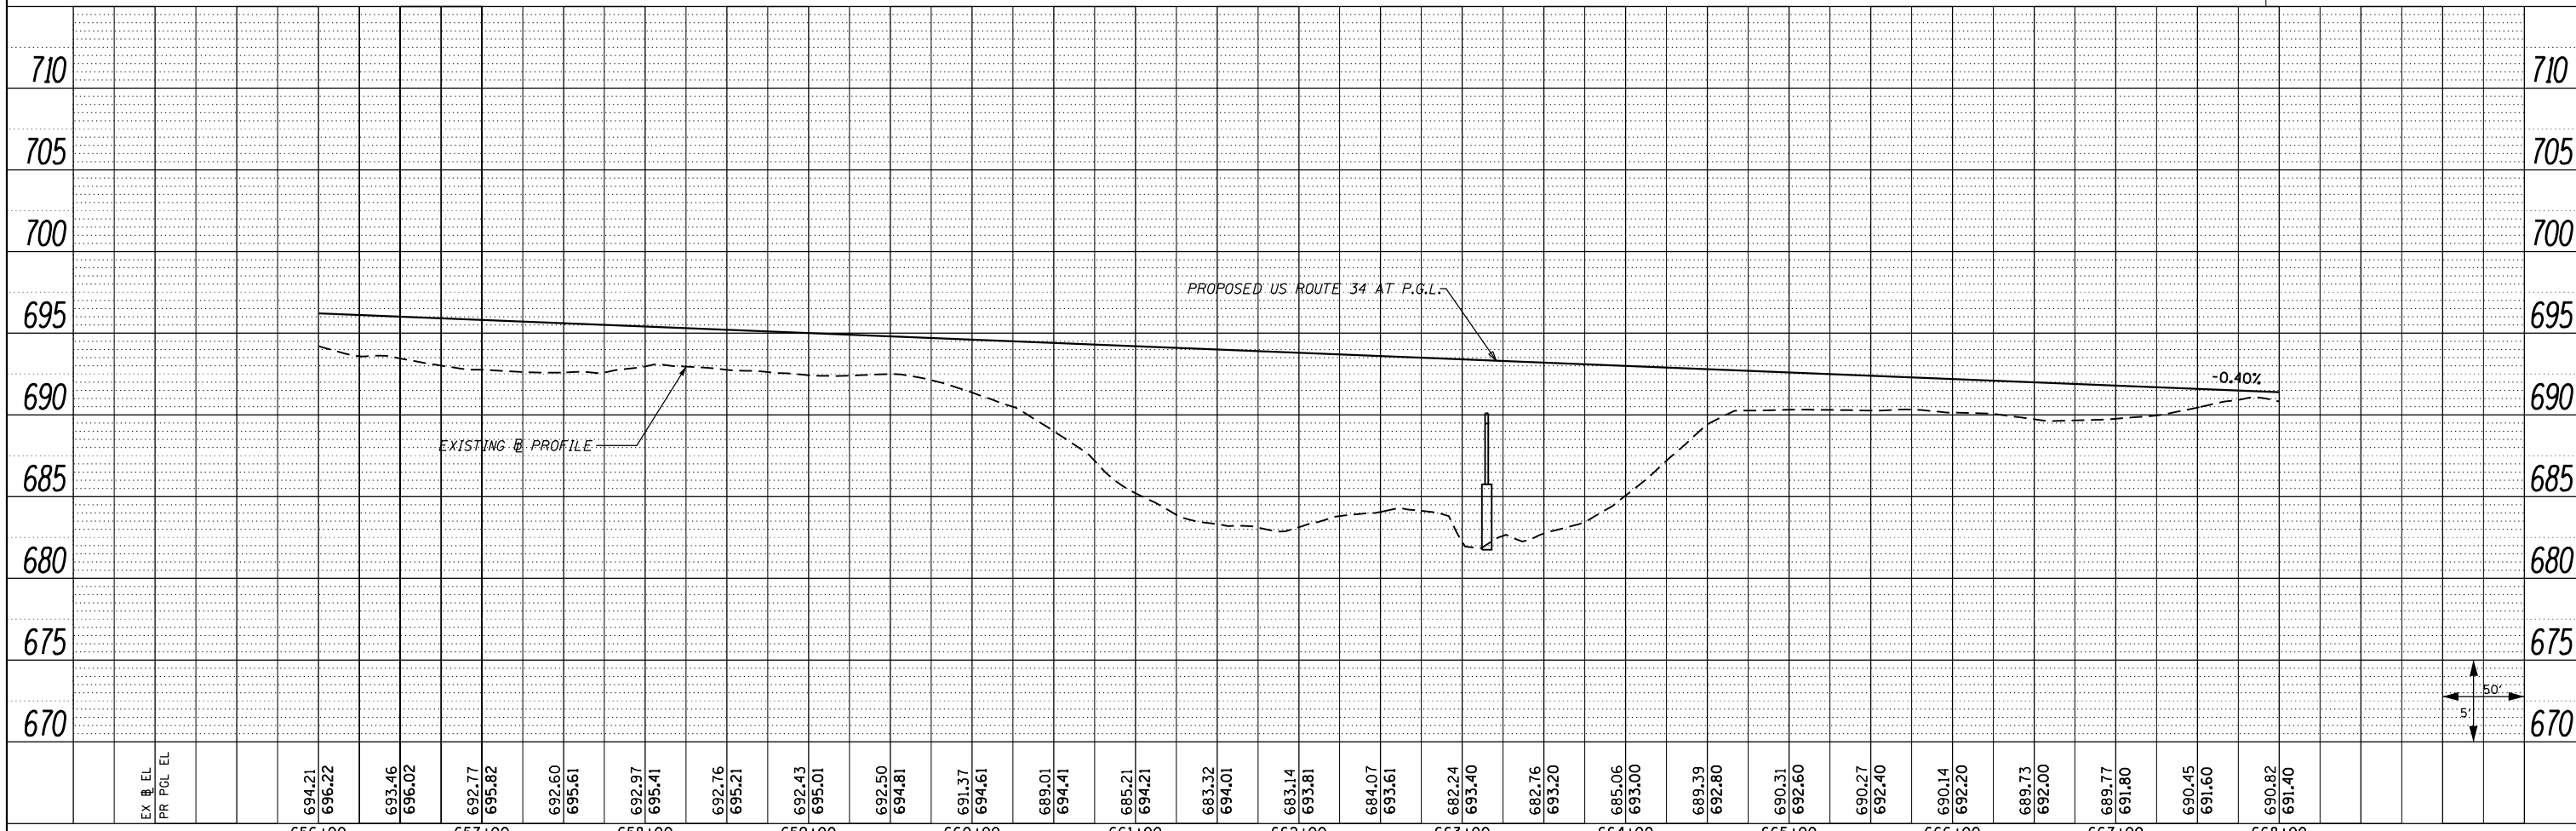


PLAN	SURVEYED	BY	DATE
	PLOTTED		
	NOTE BOOK		
	NO.		
	CHECKED		
	FILE NAME		

PROFILE	SURVEYED	BY	DATE
	PLOTTED		
	GRADES		
	CHECKED		
	NO.		
	STRUCTURE		
	NOTATIONS		

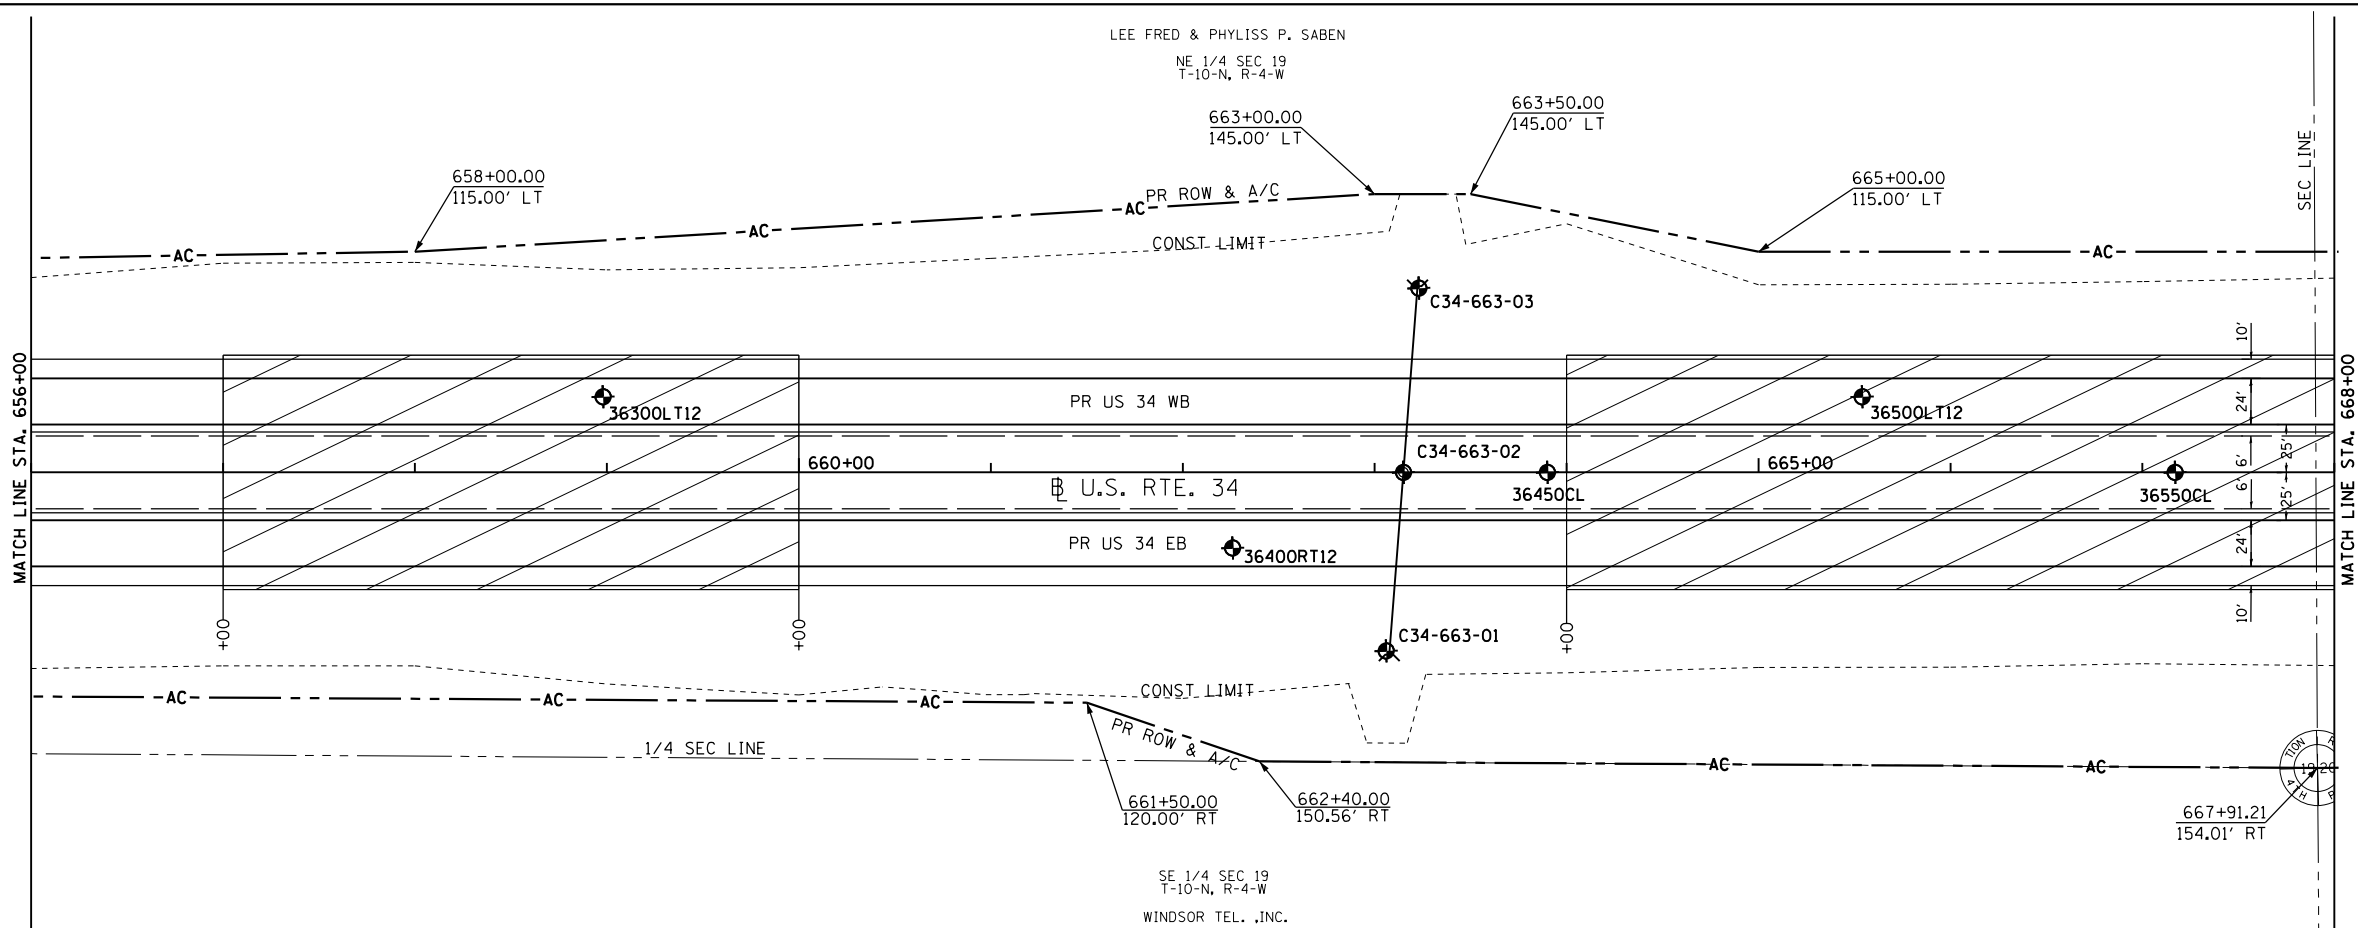

FILE NAME =	USER NAME = zech1	DESIGNED - DBS	REVISED -	<b>STATE OF ILLINOIS DEPARTMENT OF TRANSPORTATION</b>	<b>ROADWAY PLAN AND PROFILE US ROUTE 34</b>		F.A.P. RTE. 313	SECTION 7-2 ; 6-1	COUNTY HENDERSON	TOTAL SHEETS 976	SHEET NO. 148
D468409-sh1-14-plnprf-US34-13.dgn		DRAWN - PSBA	REVISED -		SCALE: 1"=50'	SHEET NO. 14 OF 67 SHEETS	STA. 656+00 TO STA. 668+00	CONTRACT NO. 68409		ILLINOIS FED. AID PROJECT	
		CHECKED - CSB	REVISED -								
		DATE - 10/2012	REVISED -								