 

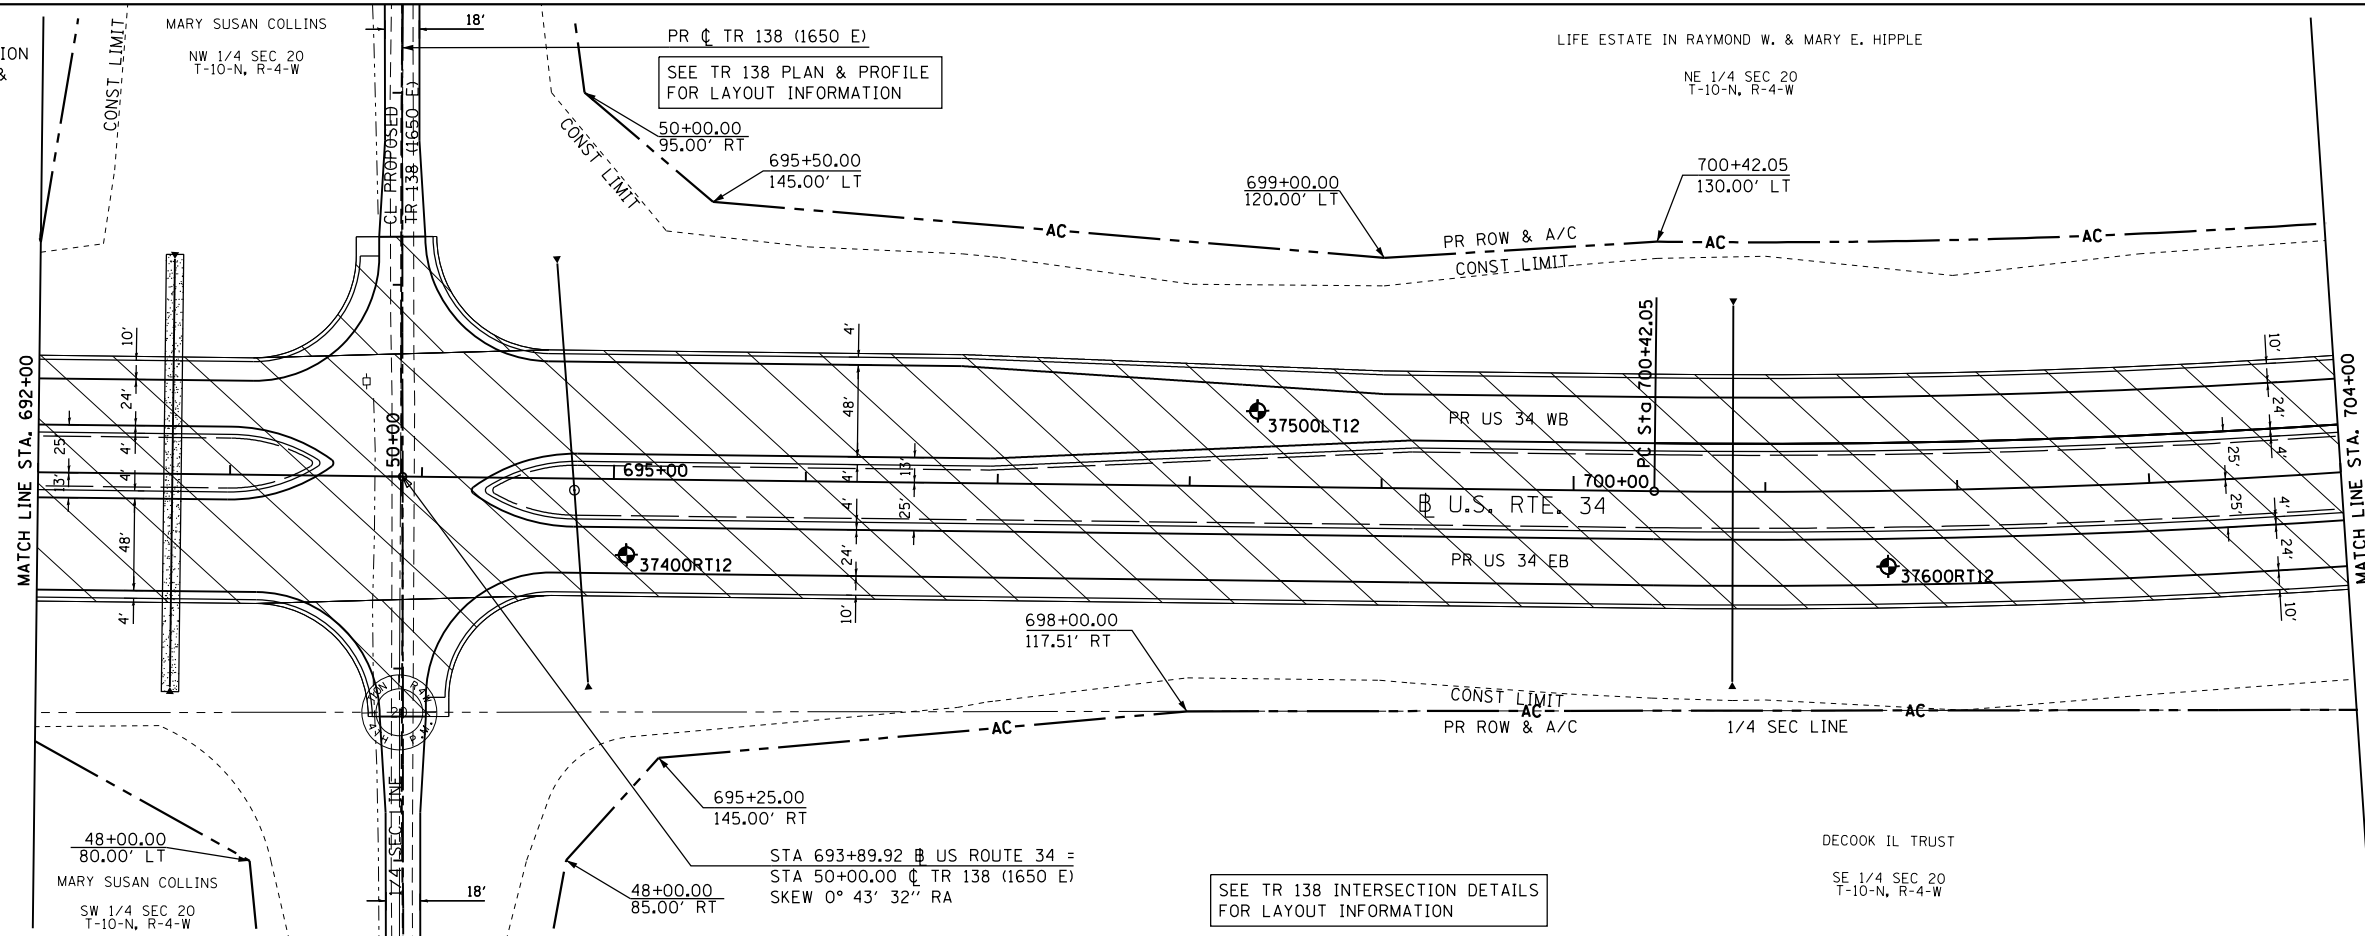




PLAN	SURVEYED	BY	DATE
	PLOTTED		
	NOTE BOOK		
	NO.		

PROFILE	SURVEYED	BY	DATE
	PLOTTED		
	GRADES CHECKED		
	STRUCTURE NOTATIONS CHECKED		
	NO.		

 ROCK FILL - FOUNDATION
SEE SPECIAL DETAIL & CROSS SECTIONS
 RESTRICTED USE SOILS



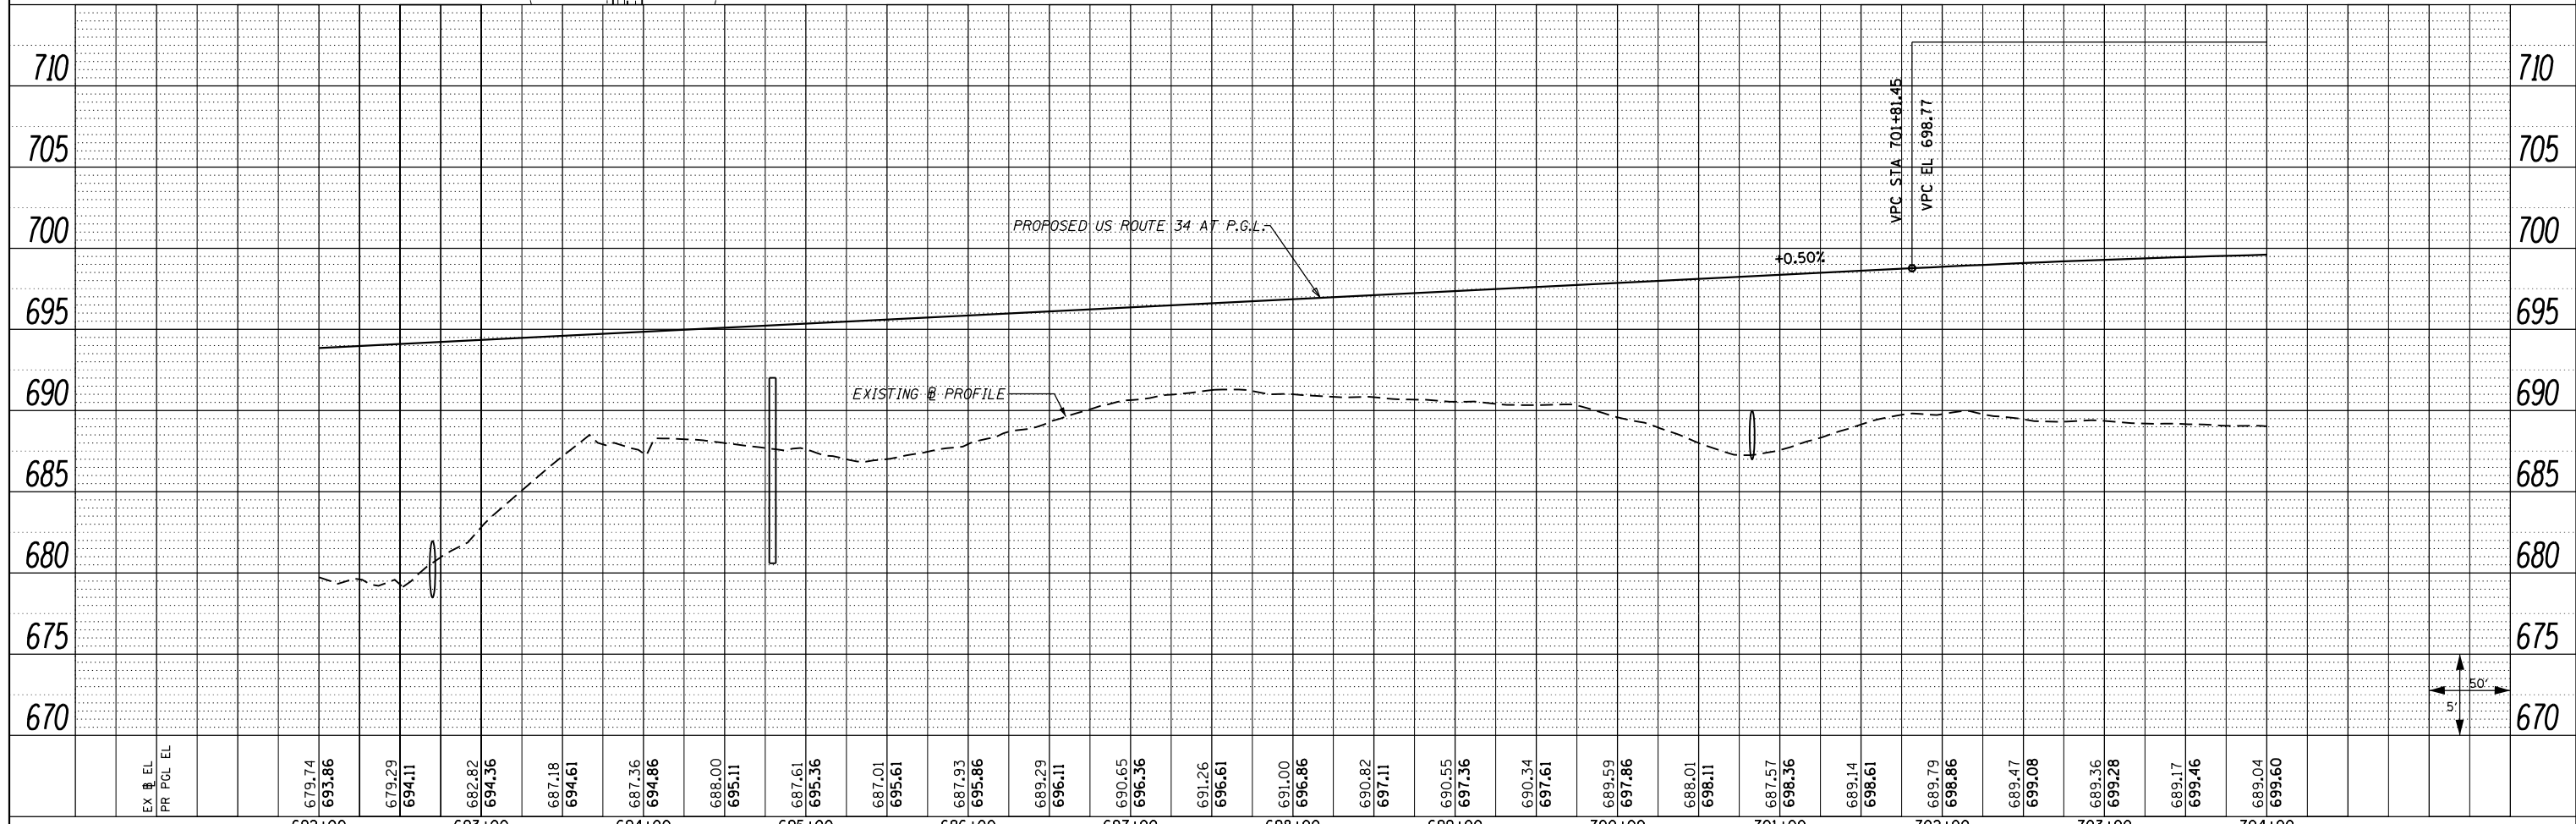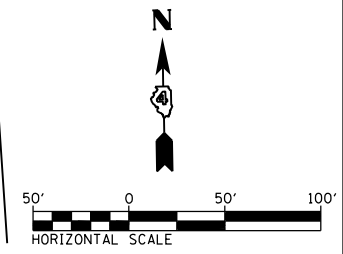PROP. CURVE US34-10
 PI STA. = 708+60.68
 $\Delta = 20^\circ 15' 08''$ (LT)
 D = 1° 15' 00"
 R = 4,583.66'
 T = 818.63'
 L = 1,620.18'
 E = 72.53'
 e = 4.00%
 T.R. = 42'
 S.E. RUN = 180'
 P.C. STA. = 700+42.05
 P.T. STA. = 716+62.23



EX EL	679.74	679.29	682.82	687.18	687.36	688.00	687.61	687.01	687.93	689.29	690.65	691.26	691.00	690.82	690.55	690.34	689.59	688.01	687.57	689.14	689.79	689.47	689.36	689.17	689.04	
PR POL EL	693.86	694.11	694.36	694.61	694.86	695.11	695.36	695.61	695.86	696.11	696.36	696.61	696.86	697.11	697.36	697.61	697.86	698.11	698.36	698.61	698.86	699.08	699.28	699.46	699.60	
	692+00	693+00	694+00	695+00	696+00	697+00	698+00	699+00	700+00	701+00	702+00	703+00	704+00													

FILE NAME = D468409-sh1-17-plnprf-US34-16.dgn
 USER NAME = zech1
 PLOT SCALE = 100.0000' / 1"

DESIGNED - DBS	REVISD -
DRAWN - PSBA	REVISD -
CHECKED - CSB	REVISD -
DATE - 10/2012	REVISD -

STATE OF ILLINOIS
DEPARTMENT OF TRANSPORTATION

ROADWAY PLAN AND PROFILE
 US ROUTE 34
 SCALE: 1"=50'
 SHEET NO. 17 OF 67 SHEETS
 STA. 692+00 TO STA. 704+00

F.A.P. RTE. 313	SECTION 7-2 ; 6-1	COUNTY HENDERSON	TOTAL SHEETS 976	SHEET NO. 151
CONTRACT NO. 68409			ILLINOIS FED. AID PROJECT	