
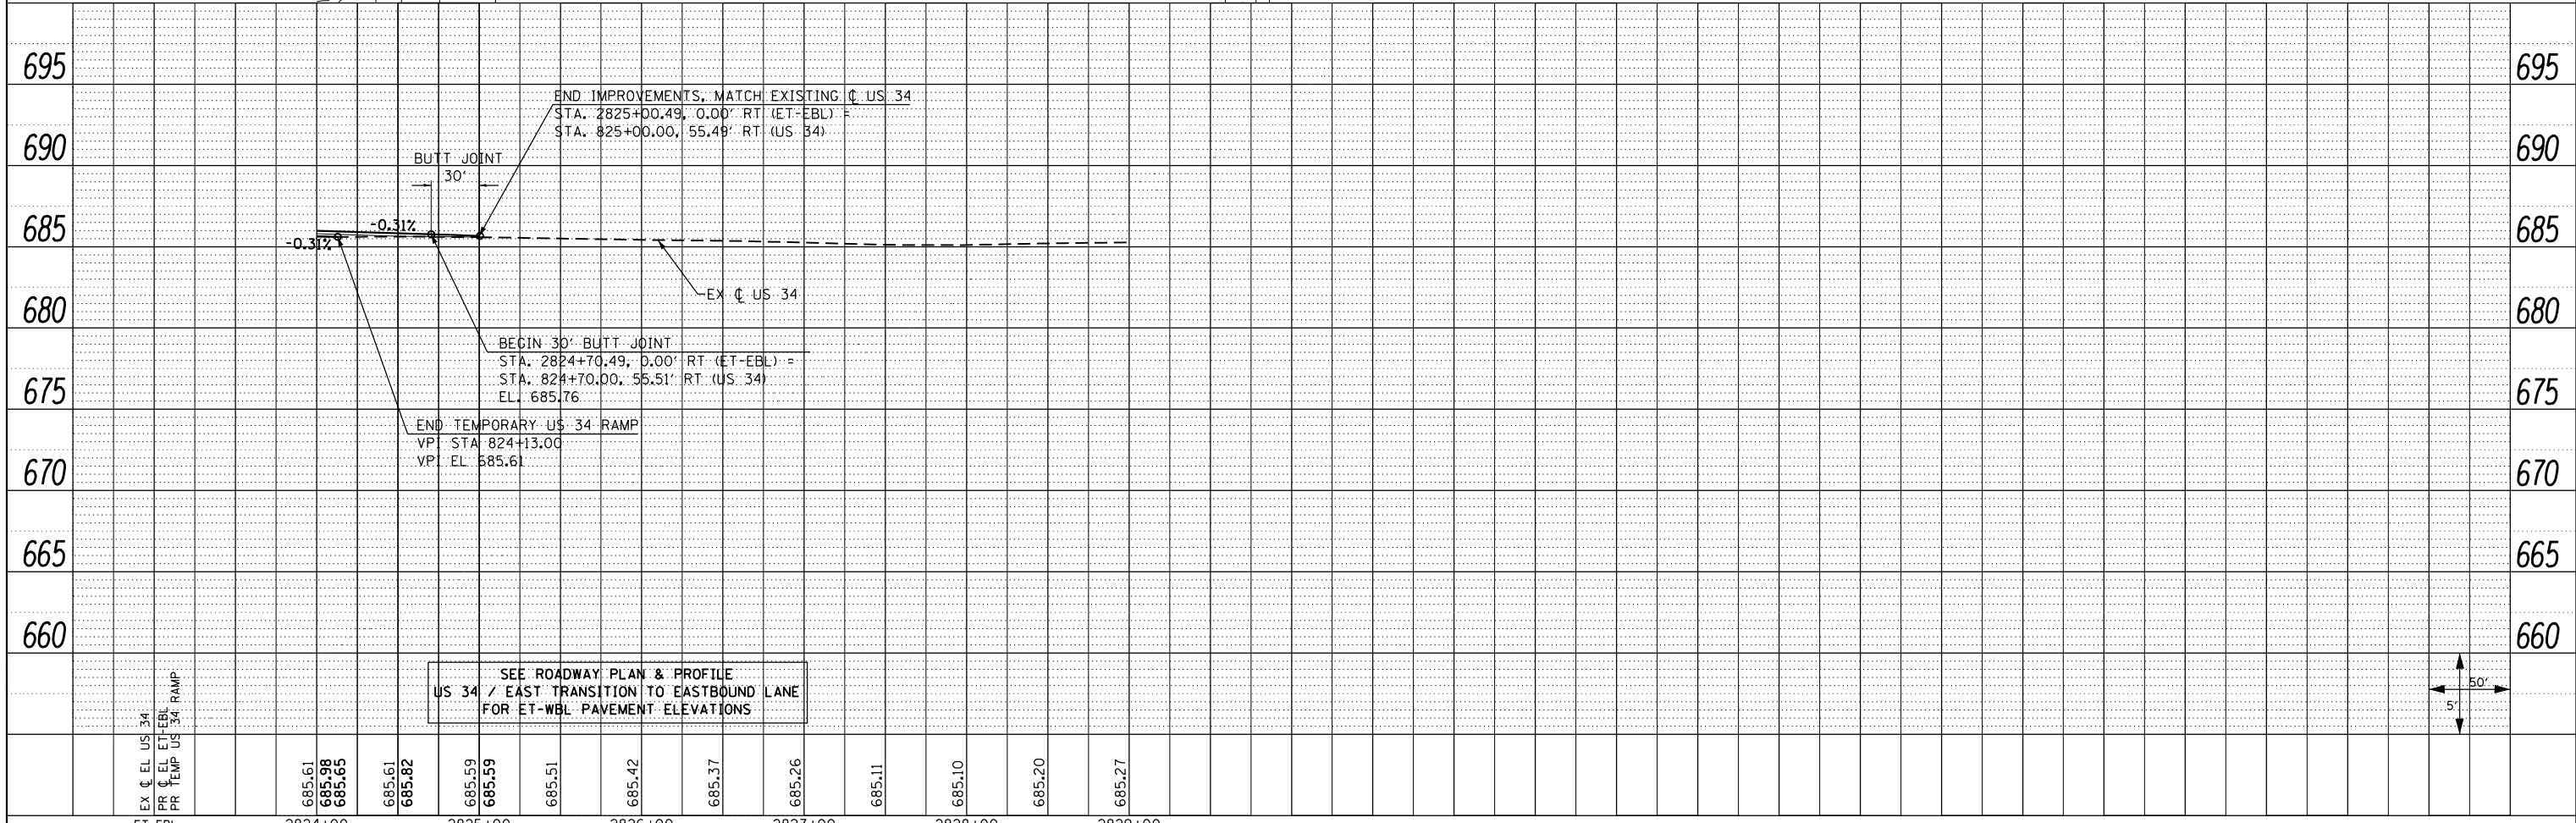


PLAN	SURVEYED	DATE
	PLOTTED	
	ALIGNED	
	CHECKED	
	FILED	
	BY	
	DATE	
	NO.	

PROFILE	SURVEYED	DATE
	PLOTTED	
	GRADES	
	CHECKED	
	STRUCTURE	
	NOTATIONS	
	BY	
	DATE	
	NO.	

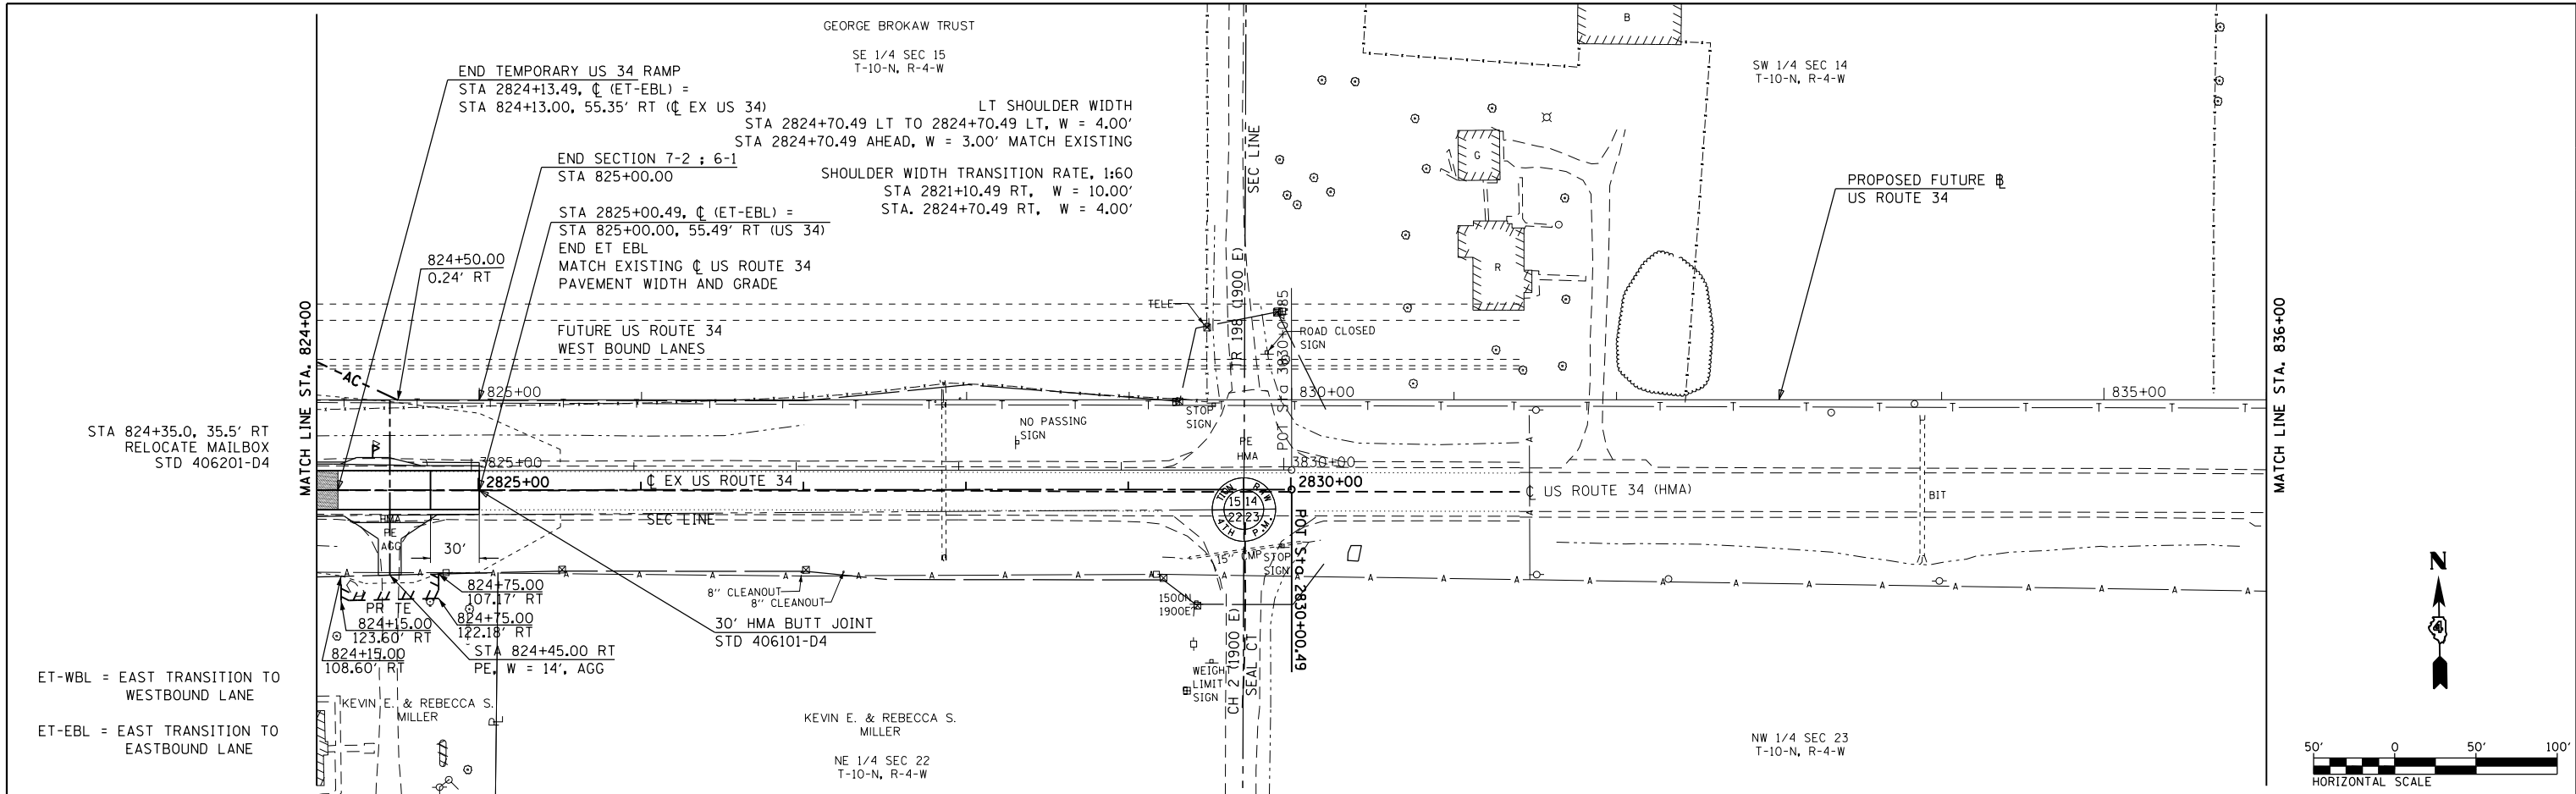

FILE NAME =	USER NAME = zechl	DESIGNED - DBS	REVISED -
D468409-shr-31-plnprf-US34-027.dgn		DRAWN - PSBA	REVISED -
		CHECKED - CSB	REVISED -
		DATE - 10/2012	REVISED -

**STATE OF ILLINOIS
DEPARTMENT OF TRANSPORTATION**

**ROADWAY PLAN AND PROFILE
US ROUTE 34 - EAST TRANSITION TO EASTBOUND LANE**

SCALE: 1"=50' SHEET NO. 31 OF 67 SHEETS STA. 2824+00 TO STA. 2829+00

F.A.P. RTE.	SECTION	COUNTY	TOTAL SHEETS	SHEET NO.
313	7-2 ; 6-1	HENDERSON	976	165
CONTRACT NO. 68409				
ILLINOIS FED. AID PROJECT				