


PLAN	SURVEYED	BY	DATE
	PLOTTED		
	ALIGNED		
	CHECKED		
	FILED		
	FILE NAME		
	NO.		

PROFILE	SURVEYED	BY	DATE
	PLOTTED		
	GRADES		
	CHECKED		
	STRUCTURE		
	NOTATIONS		
	CHKD		
	NO.		

50' PAVEMENT WIDTH TRANSITION  
 STA 54+25, W = 18 FT  
 STA 54+75, W = 14 FT



50' SHOULDER WIDTH TRANSITION  
 STA 54+25, W = 2 FT  
 STA 54+75, W = 0 FT

RAYMOND F. BROKAW  
 SW 1/4 SEC 15  
 T-10-N R-4-W

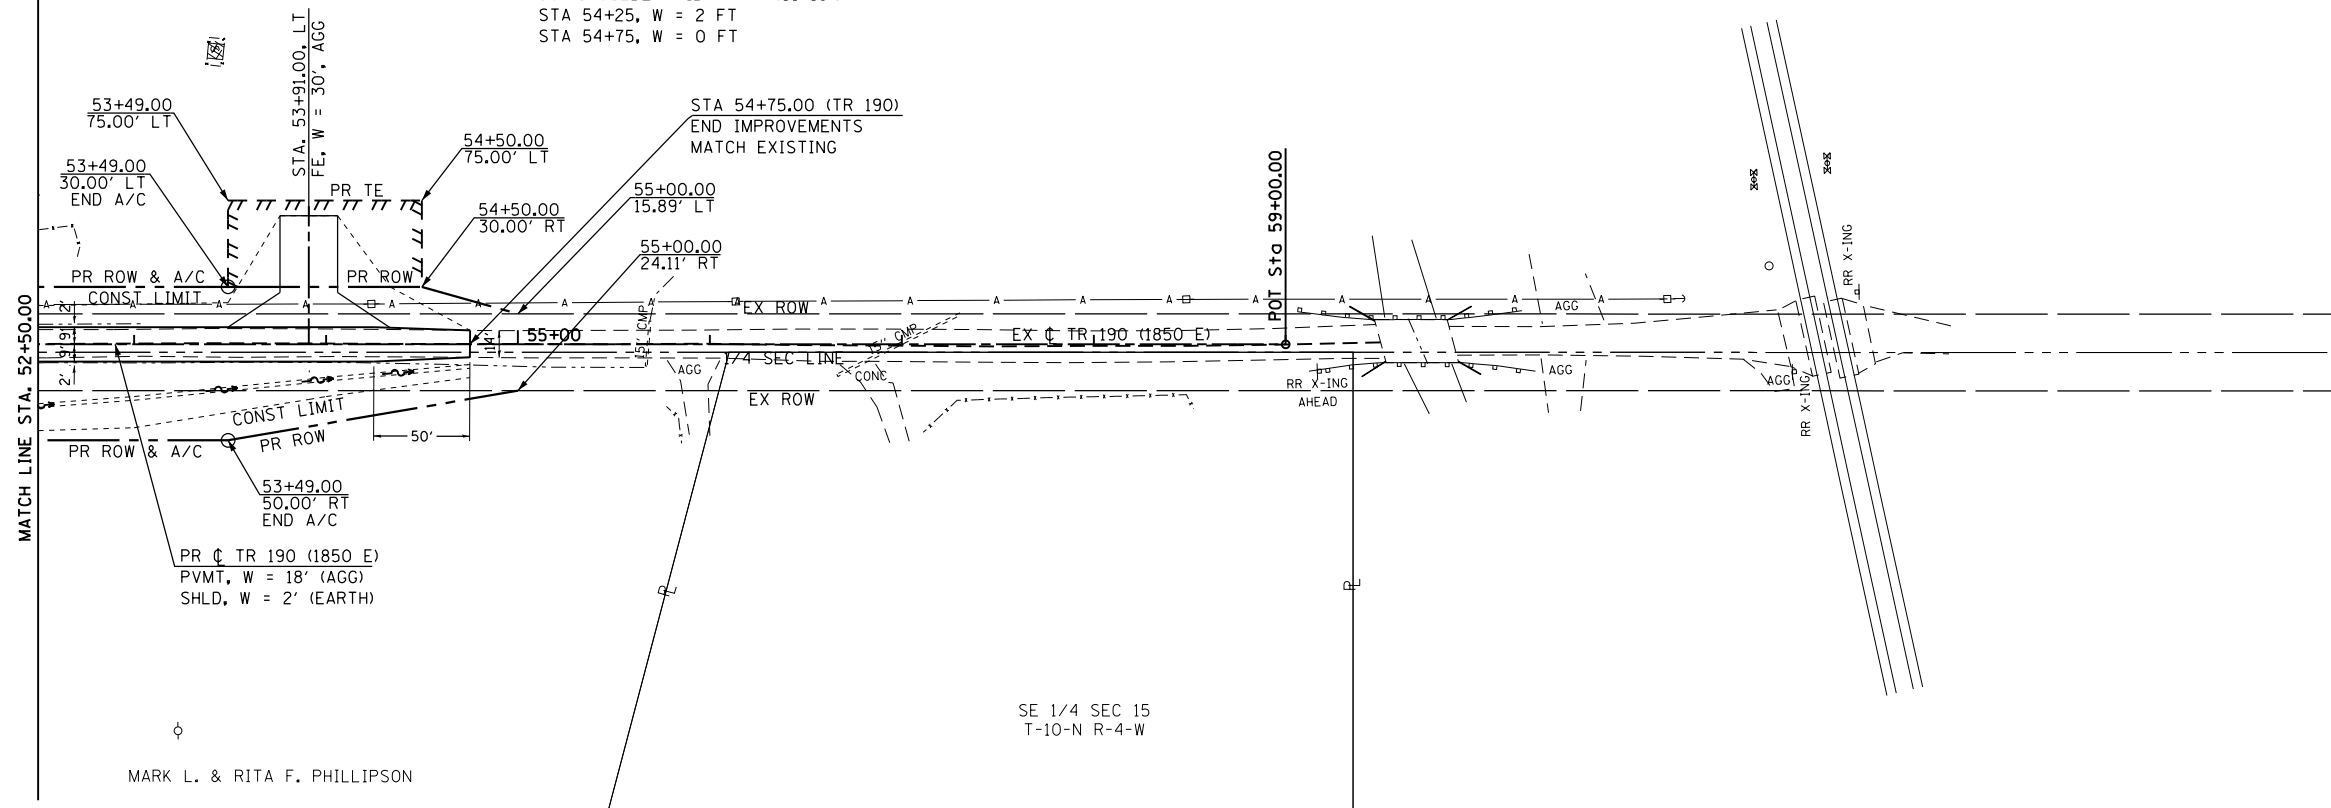

MARK L. & RITA F. PHILLIPSON

SE 1/4 SEC 15  
 T-10-N R-4-W

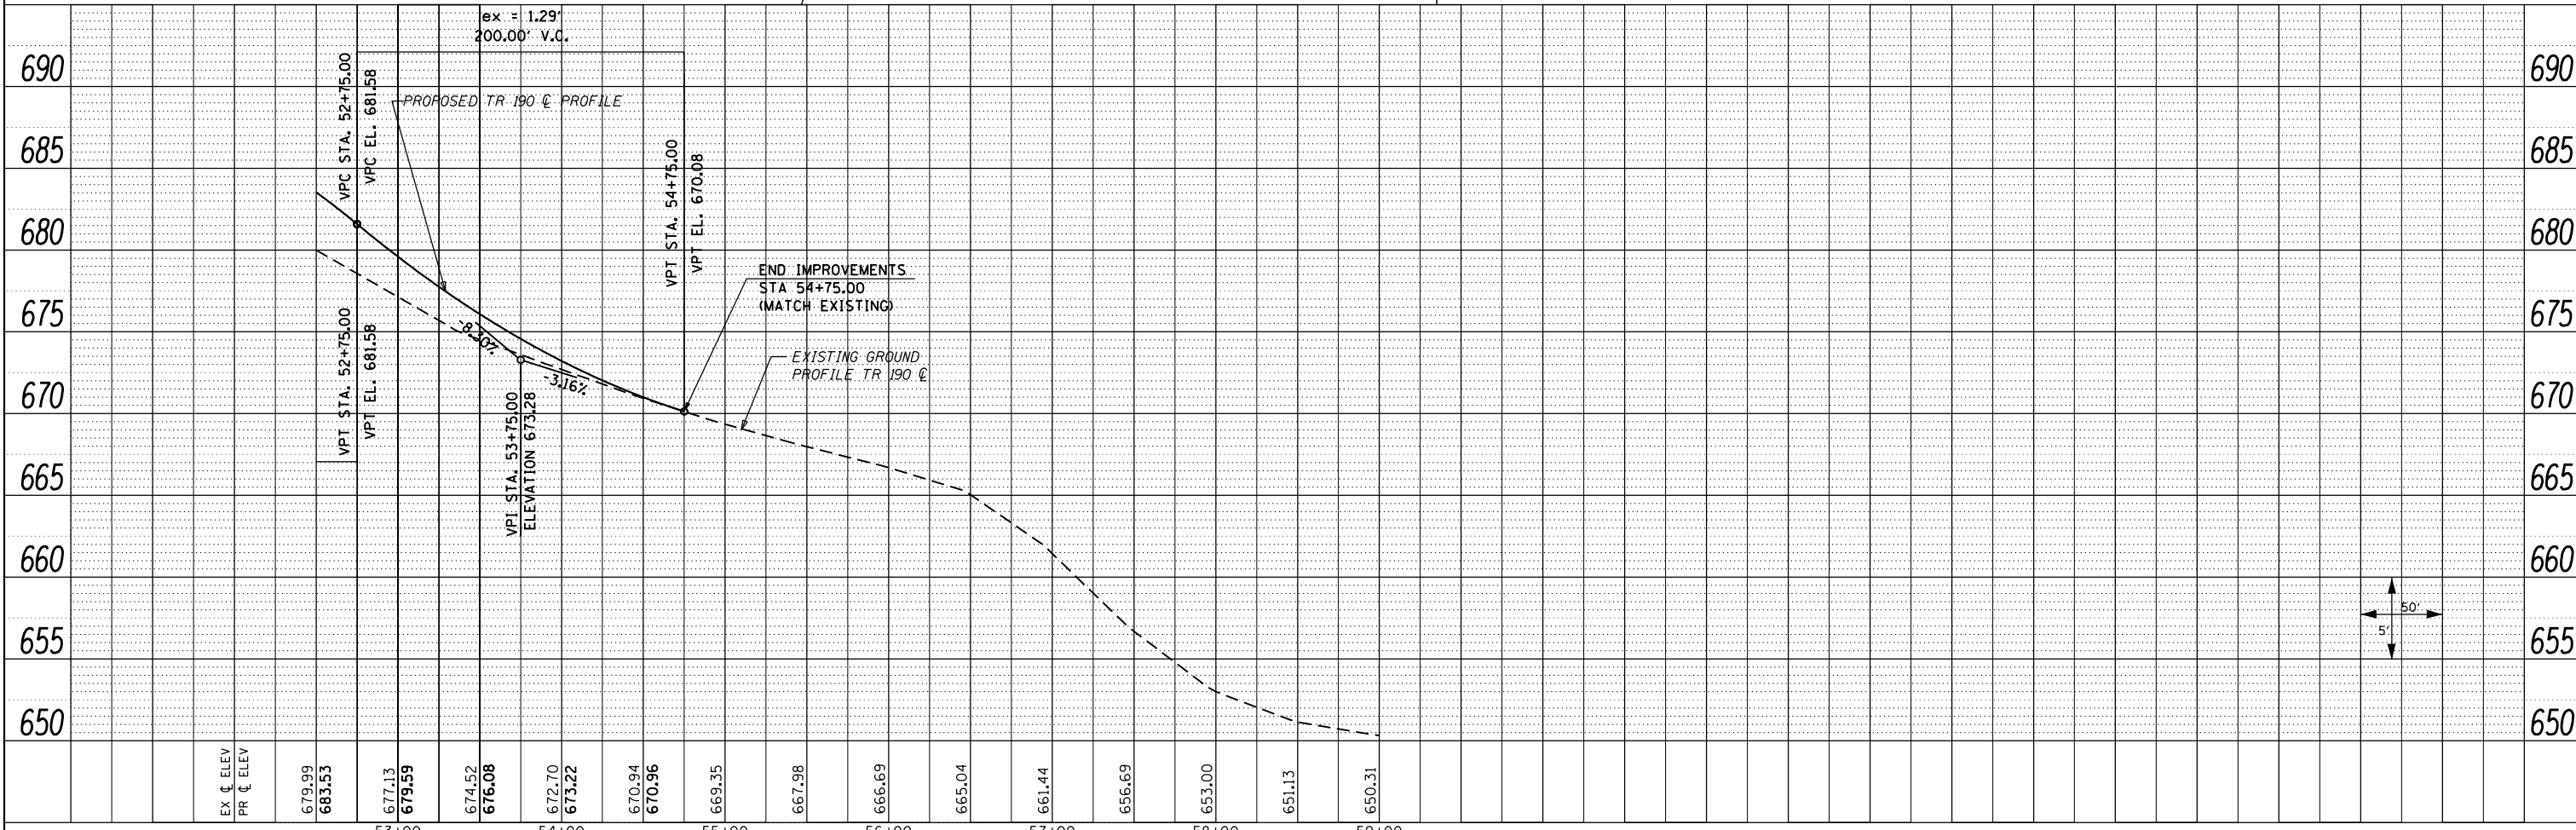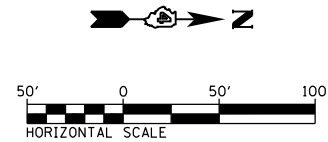

FILE NAME = D468409-SHT-55-PLNPRF-TR190-02.dgn	USER NAME = zech1	DESIGNED - DBS	REVISED -	<b>STATE OF ILLINOIS DEPARTMENT OF TRANSPORTATION</b>	<b>ROADWAY PLAN AND PROFILE TR 190 (1850 E) / SERVICE DRIVE</b>	F.A.P. RTE. 313	SECTION 7-2 ; 6-1	COUNTY HENDERSON	TOTAL SHEETS 976	SHEET NO. 189	
PLOT SCALE = 100.0000' / in.	CHECKED - CSB	REVISED -	SCALE: 1" = 50'			SHEET NO. 55 OF 67 SHEETS	STA. 52+50 TO STA. 59+00	CONTRACT NO. 68409		ILLINOIS FED. AID PROJECT	
PLOT DATE = 10/16/2012	DATE - 10/2012	REVISED -									