
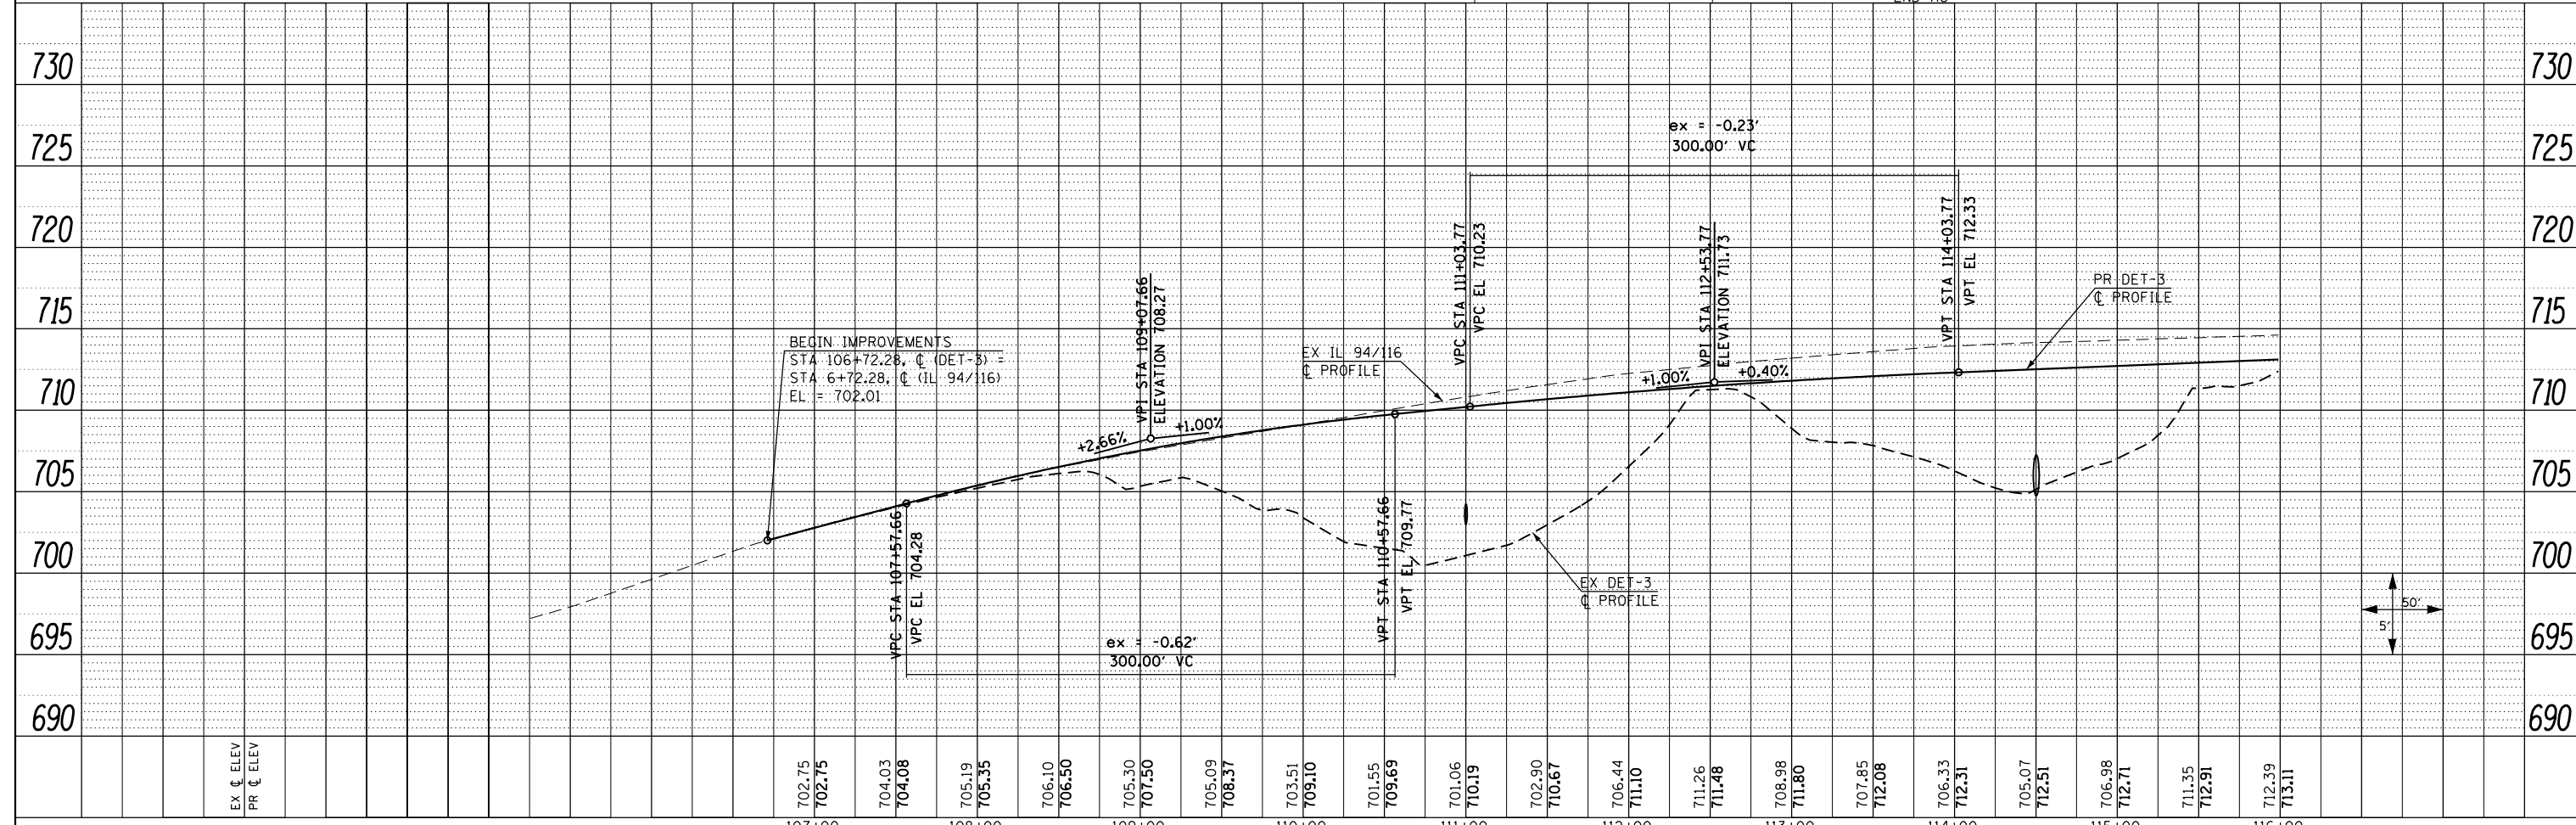


PLAN	SURVEYED	DATE
	PLOTTED	BY
	GRADES CHECKED	
	STRUCTURE NOTATIONS CHECKED	
	NOTE BOOK NO.	
	CARD FILE NAME	

PROFILE	SURVEYED	DATE
	PLOTTED	BY
	GRADES CHECKED	
	STRUCTURE NOTATIONS CHECKED	
	NOTE BOOK NO.	
	CARD FILE NAME	

PROP. CURVE DET-3-1
 PI STA. = 108+34.56
 $\Delta = 13^\circ 19' 04''$ (LT)
 $D = 4^\circ 07' 19''$
 $R = 1,390.00'$
 $T = 162.28'$
 $L = 323.09'$
 $E = 9.44'$
 $e = \text{NONE}$
 $T.R. = \text{N/A}$
 $S.E. \text{ RUN} = \text{N/A}$
 $P.C. \text{ STA.} = 106+72.28$
 $P.T. \text{ STA.} = 109+95.37$

PROP. CURVE DET-3-2
 PI STA. = 112+95.09
 $\Delta = 14^\circ 35' 26''$ (RT)
 $D = 4^\circ 07' 19''$
 $R = 1,390.00'$
 $T = 177.95'$
 $L = 353.97'$
 $E = 11.34'$
 $e = \text{NONE}$
 $T.R. = \text{N/A}$
 $S.E. \text{ RUN} = \text{N/A}$
 $P.C. \text{ STA.} = 111+17.15$
 $P.T. \text{ STA.} = 114+71.12$

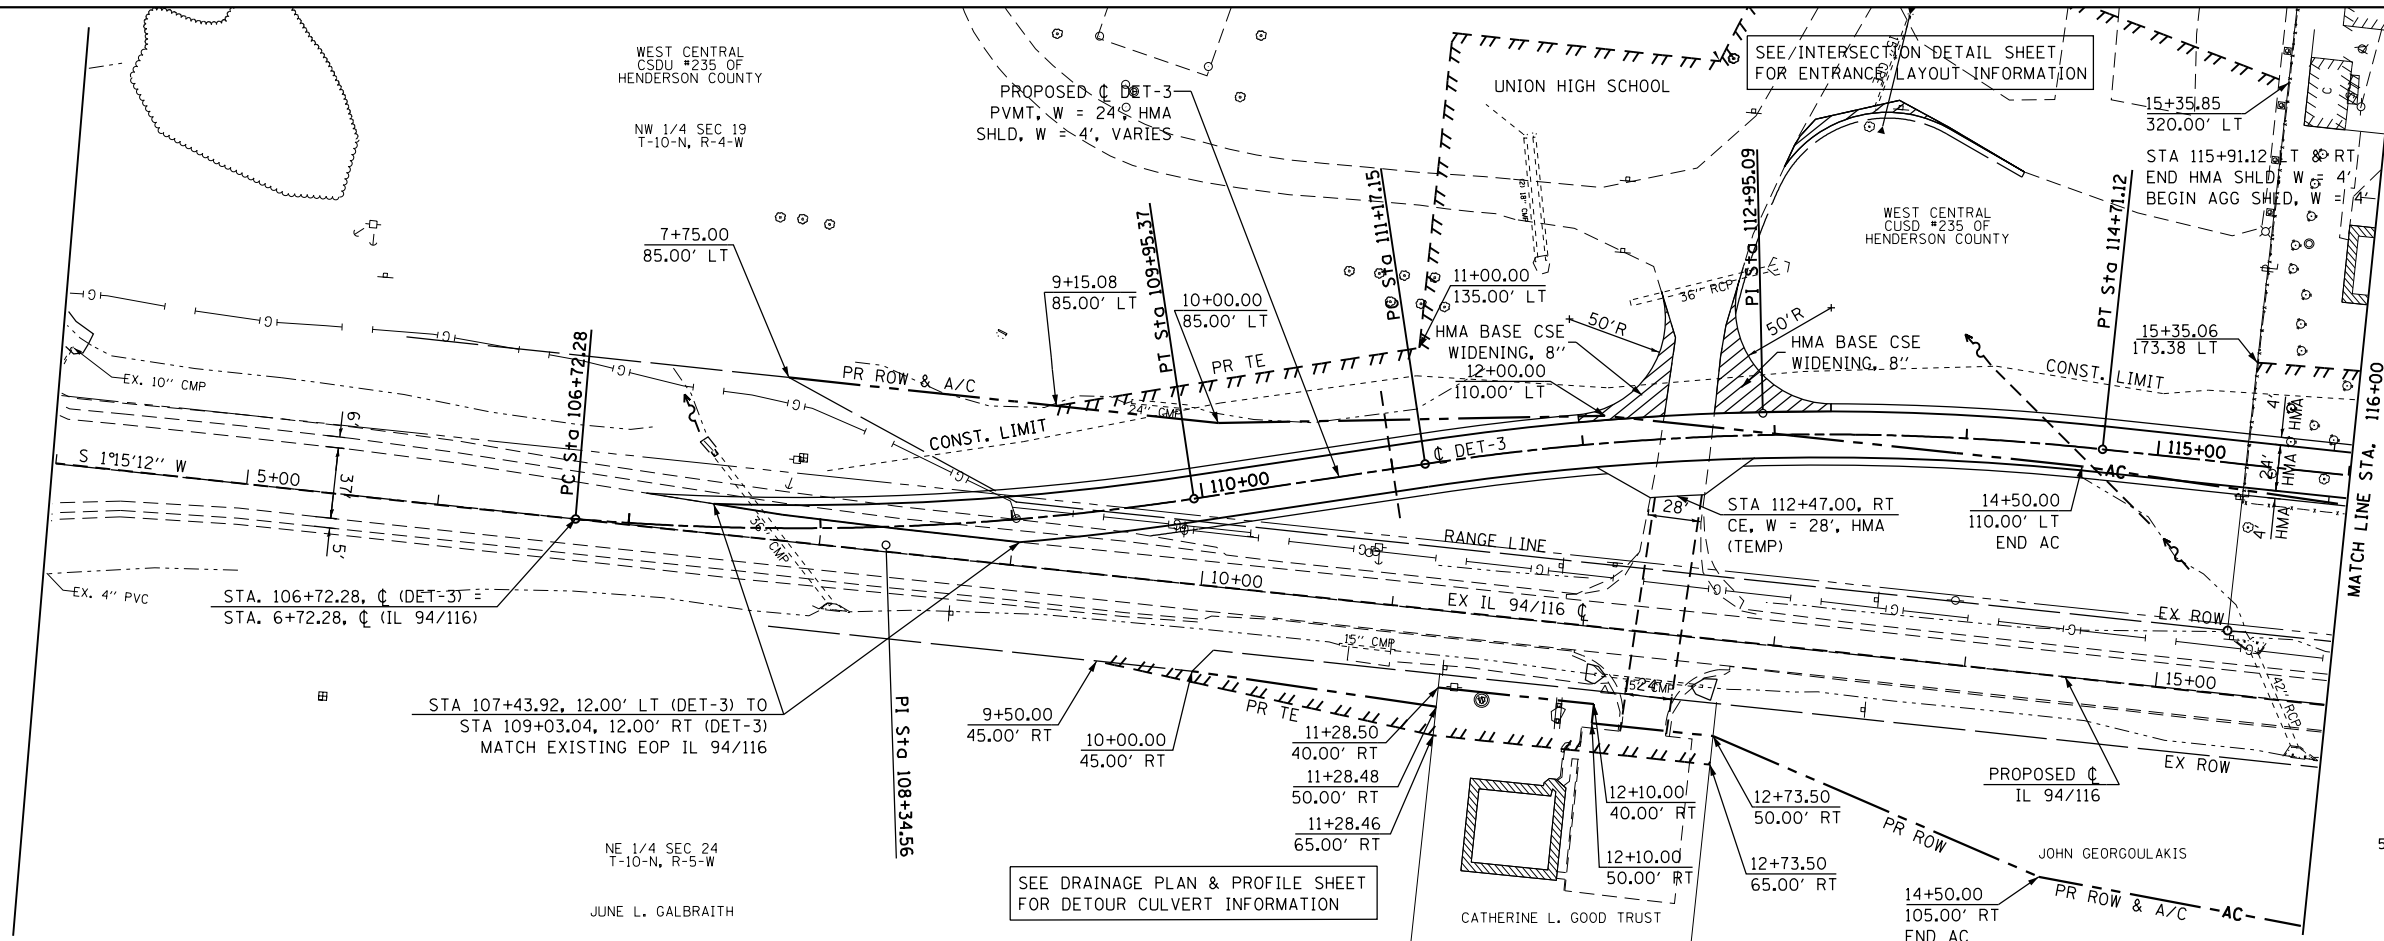

FILE NAME =	USER NAME = zech1	DESIGNED - DBS	REVISED -	STATE OF ILLINOIS DEPARTMENT OF TRANSPORTATION	ROADWAY PLAN AND PROFILE DETOUR NO. 3			F.A.P. RFE. 313	SECTION 7-2 ; 6-1	COUNTY HENDERSON	TOTAL SHEETS 976	SHEET NO. 198
D468409-SHT-64-PLNPRF-DET3-01.dgn	PLOT SCALE = 100.0000' / in.	DRAWN - PSBA	REVISED -		SCALE: 1" = 50'	SHEET NO. 64 OF 67 SHEETS	STA. 106+72.28 TO STA. 116+00	CONTRACT NO. 68409		ILLINOIS FED. AID PROJECT		
	PLOT DATE = 10/16/2012	CHECKED - CSB	REVISED -									
		DATE = 10/2012	REVISED -									