
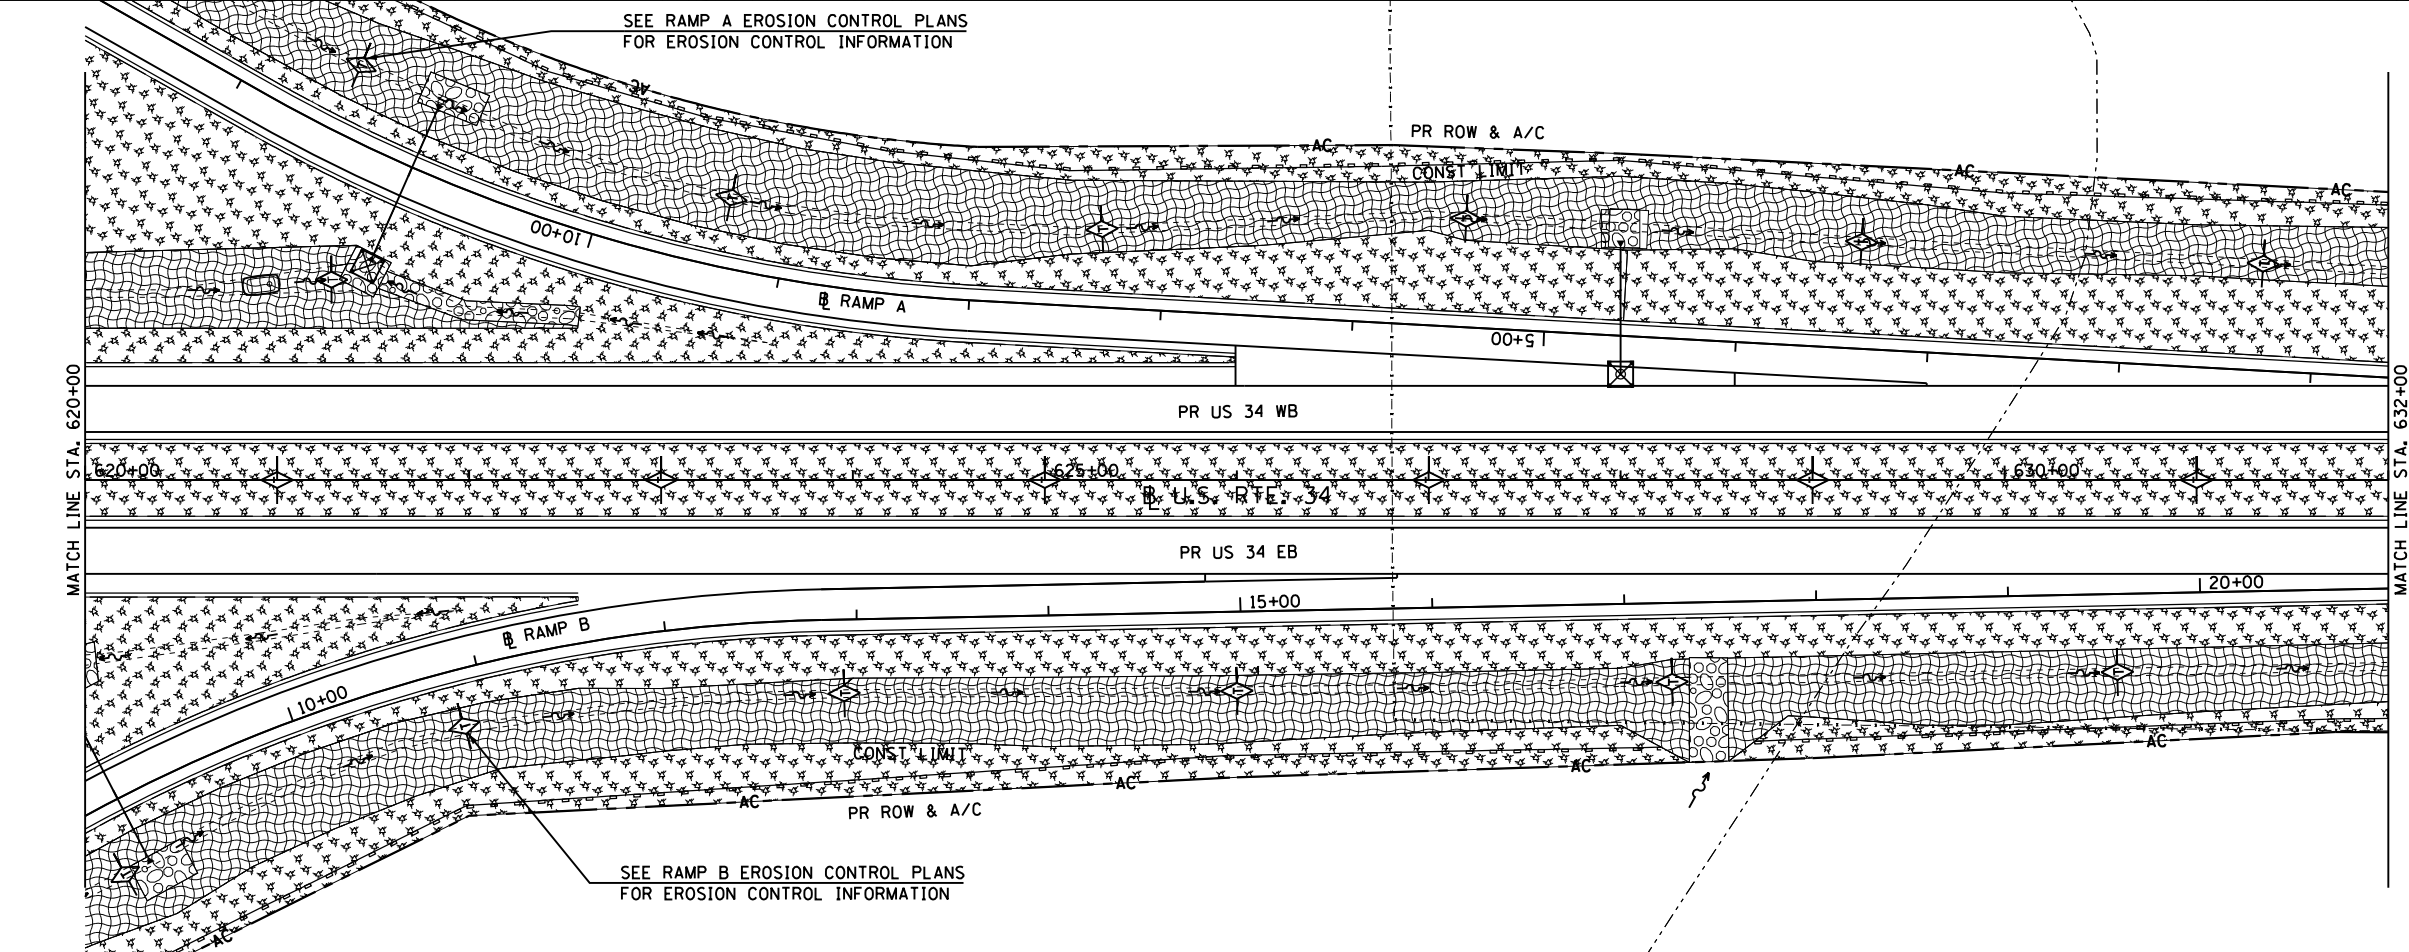


- TEMPORARY EROSION CONTROL LEGEND**
- INLET AND PIPE PROTECTION
  - TEMPORARY DITCH CHECK
  - AGGREGATE DITCH CHECK
  - EROSION CONTROL BLANKET
  - HEAVY DUTY EROSION CONTROL BLANKET
  - MULCH METHOD 2
  - PERIMETER EROSION BARRIER
  - TEMPORARY SEDIMENT BASIN

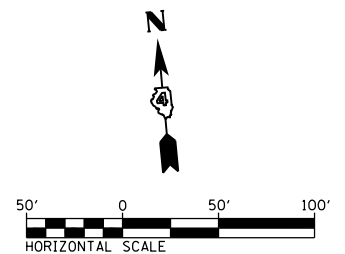

FILE NAME = D468409-SHT-05-EROS-US34.dgn	USER NAME = zachl	DESIGNED - DBS	REVISED -	<b>STATE OF ILLINOIS DEPARTMENT OF TRANSPORTATION</b>	<b>EROSION CONTROL PLANS US ROUTE 34</b>			F.A.P. RTE. 313	SECTION 7-2 ; 6-1	COUNTY HENDERSON	TOTAL SHEETS 976	SHEET NO. 245
	PLOT SCALE = 100.0000' / 1" =	DRAWN - PSBA	REVISED -		SCALE: 1" = 50'	SHEET NO. 5 OF 34 SHEETS	STA. 608+00 TO STA. 632+00	CONTRACT NO. 68409				
	PLOT DATE = 10/16/2012	CHECKED - CSB	REVISED -		ILLINOIS FED. AID PROJECT							
		DATE - 10/2012	REVISED -									