
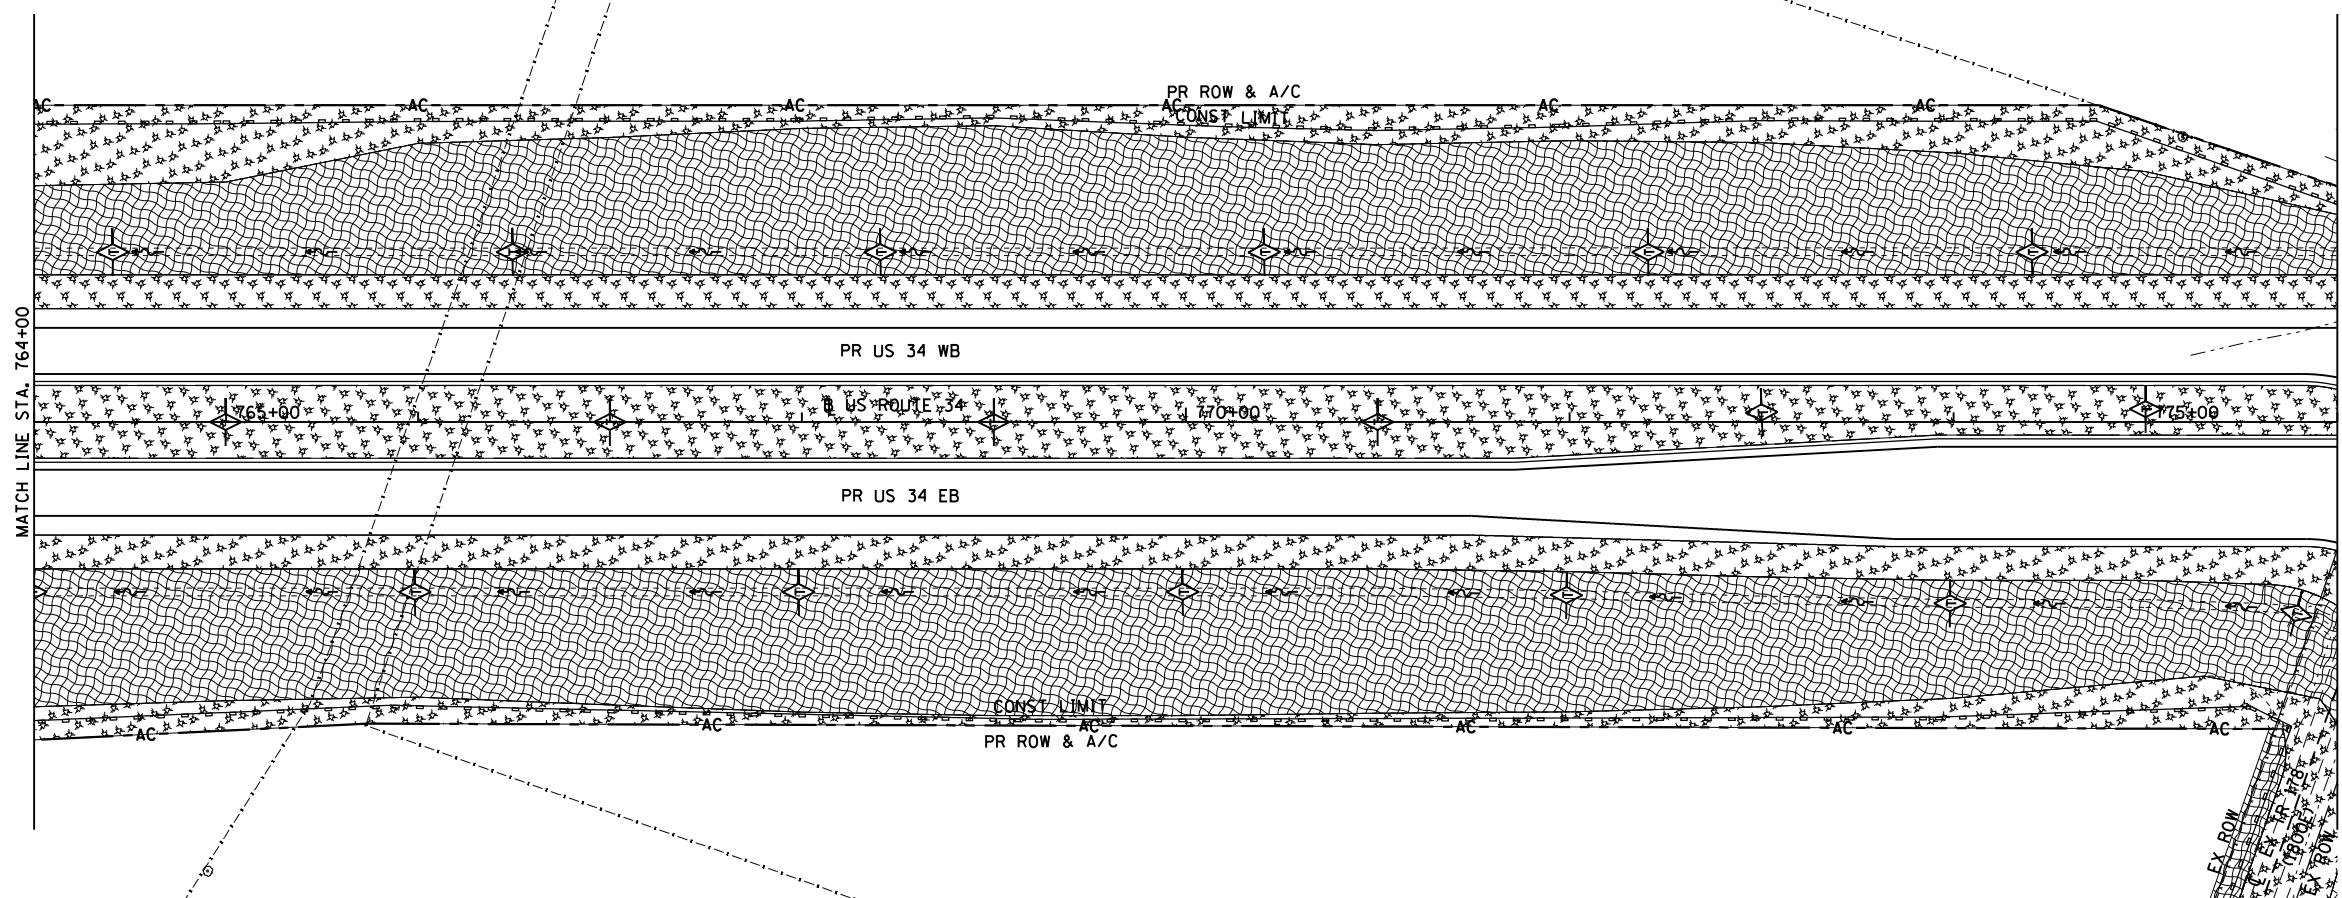


- TEMPORARY EROSION CONTROL LEGEND
- INLET AND PIPE PROTECTION
 - TEMPORARY DITCH CHECK
 - AGGREGATE DITCH CHECK
 - EROSION CONTROL BLANKET
 - HEAVY DUTY EROSION CONTROL BLANKET
 - MULCH METHOD 2
 - PERIMETER EROSION BARRIER
 - TEMPORARY SEDIMENT BASIN

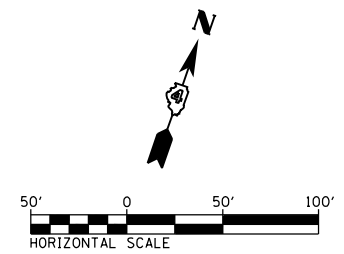

FILE NAME = D468409-SHT-11-EROS-US34.dgn

USER NAME = zach1
 PLOT SCALE = 100.0000' / 1" = 100'
 PLOT DATE = 10/16/2012

DESIGNED - DBS
 DRAWN - PSBA
 CHECKED - CSB
 DATE - 10/2012

REVISED -
 REVISED -
 REVISED -
 REVISED -

STATE OF ILLINOIS
 DEPARTMENT OF TRANSPORTATION

EROSION CONTROL PLANS
 US ROUTE 34
 SCALE: 1" = 50'
 SHEET NO. 11 OF 34 SHEETS
 STA. 752+00 TO STA. 776+00

F.A.P. RTE.	SECTION	COUNTY	TOTAL SHEETS	SHEET NO.
313	7-2 ; 6-1	HENDERSON	976	251
CONTRACT NO. 68409				
ILLINOIS FED. AID PROJECT				