
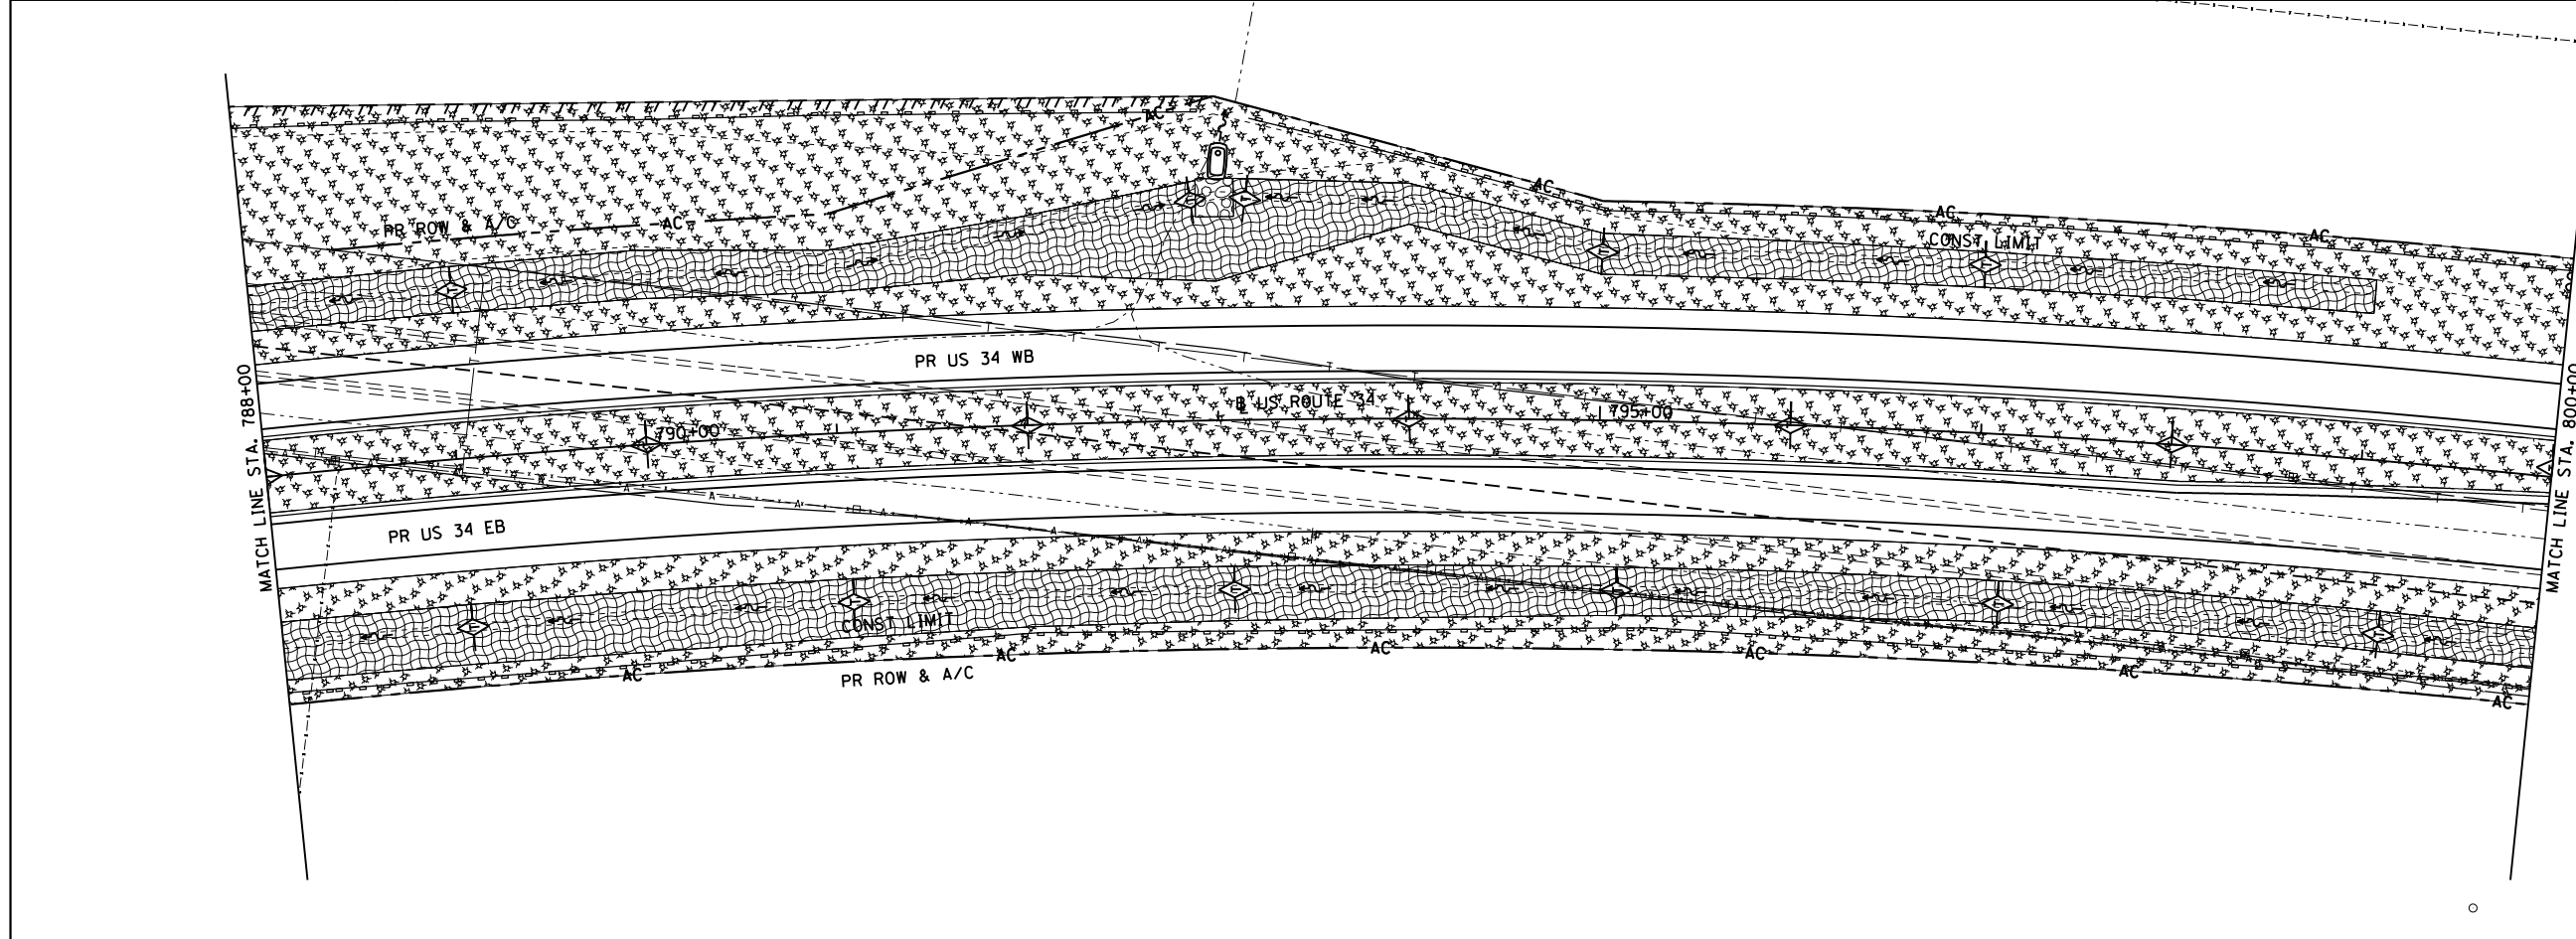


- TEMPORARY EROSION CONTROL LEGEND
- INLET AND PIPE PROTECTION
 - TEMPORARY DITCH CHECK
 - AGGREGATE DITCH CHECK
 - EROSION CONTROL BLANKET
 - HEAVY DUTY EROSION CONTROL BLANKET
 - MULCH METHOD 2
 - PERIMETER EROSION BARRIER
 - TEMPORARY SEDIMENT BASIN

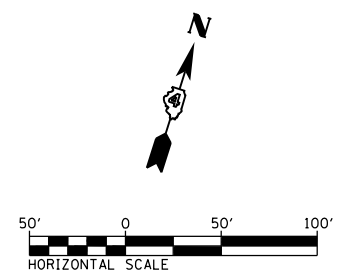

FILE NAME = D468409-SHT-12-EROS-US34.dgn

USER NAME = zach1

PLOT SCALE = 100.0000' / 1" =

PLOT DATE = 10/16/2012

DESIGNED - DBS

DRAWN - PSBA

CHECKED - CSB

DATE - 10/2012

REVISED -

REVISED -

REVISED -

REVISED -

STATE OF ILLINOIS
DEPARTMENT OF TRANSPORTATION

EROSION CONTROL PLANS
US ROUTE 34

SCALE: 1" = 50'

SHEET NO. 12 OF 34 SHEETS

STA. 776+00 TO STA. 800+00

F.A.P. RTE.	SECTION	COUNTY	TOTAL SHEETS	SHEET NO.
313	7-2 ; 6-1	HENDERSON	976	252
CONTRACT NO. 68409				
ILLINOIS FED. AID PROJECT				