
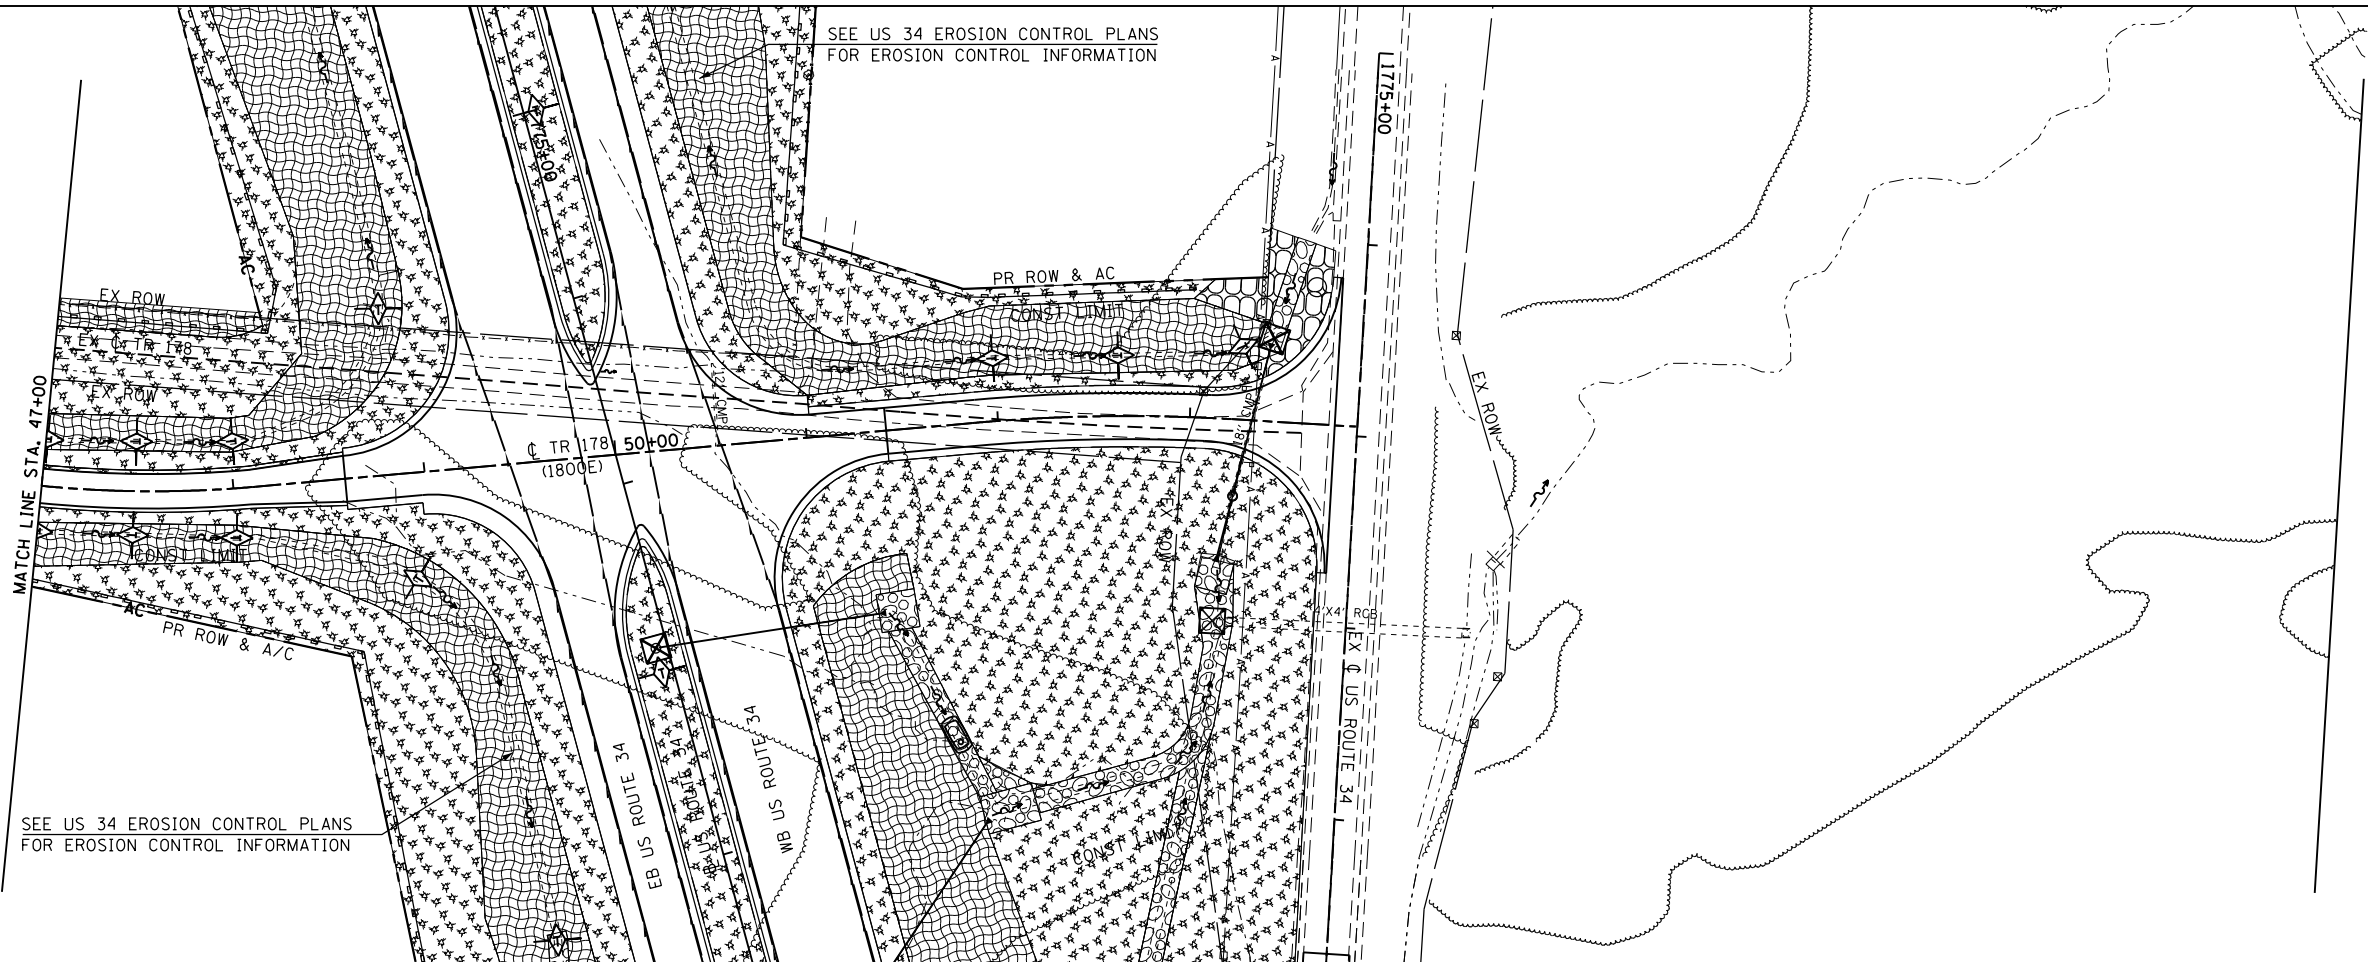


- TEMPORARY EROSION CONTROL LEGEND**
- INLET AND PIPE PROTECTION
 - TEMPORARY DITCH CHECK
 - AGGREGATE DITCH CHECK
 - EROSION CONTROL BLANKET
 - HEAVY DUTY EROSION CONTROL BLANKET
 - MULCH METHOD 2
 - PERIMETER EROSION BARRIER
 - TEMPORARY SEDIMENT BASIN

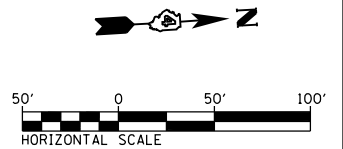

FILE NAME = D468409-SHT-26-EROS-TR178.dgn	USER NAME = zachl	DESIGNED - DBS	REVISED -	STATE OF ILLINOIS DEPARTMENT OF TRANSPORTATION	EROSION CONTROL PLANS TR 178 (1800 E)			F.A.P. RTE. 313	SECTION 7-2 ; 6-1	COUNTY HENDERSON	TOTAL SHEETS 976	SHEET NO. 266
	PLOT SCALE = 100.0000' / in.	CHECKED - CSB	REVISED -		SCALE: 1" = 50'	SHEET NO. 26 OF 34 SHEETS	STA. 35+00 TO STA. 53+76	CONTRACT NO. 68409		ILLINOIS FED. AID PROJECT		
PLOT DATE = 10/16/2012	DATE = 10/2012	REVISOR	REVISION									