
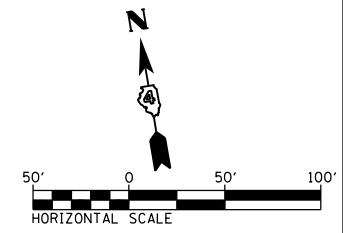


- (A) STONE RIPRAP CLASS B4 L38' X W10'
- (B) STONE RIPRAP CLASS B4 L20' X W20'

(EX1)(EX2)(EX3)  
 STAGE 1 CONSTRUCTION:  
 SEE DETOUR 1 DRAINAGE  
 PLANS FOR EXISTING  
 CULVERT INFORMATION


(T1) STA. 540+00.00, 82.42' LT  
 STAGE 2 CONSTRUCTION:  
 INSTALL INLETS, TYPE A (TEMP)  
 TYPE 37 GRATE (TEMP)  
 GRATE EL = 692.10  
 INV. EL. = 689.34  
 STA. 540+00.00, 75.80' LT  
 STAGE 3 CONSTRUCTION:  
 REMOVE INLETS, TYPE A (TEMP)

(9) STA. 540+00.00  
 STAGE 2 CONSTRUCTION:  
 164' PIPE CULVERTS, CLASS A, TYPE 2, 24"  
 1 PRCFES 24"  
 USFL = 689.34, 540+00.00, 75.80' LT  
 DSFL = 686.60, 540+00.00, 94.00' RT  
 STAGE 3 CONSTRUCTION:  
 INSTALL 9' PIPE CULVERTS, CLASS A, TYPE 2, 24"  
 1 PRCFES 24"  
 USFL = 689.60, 540+00.00, 92.00' LT  
 DSFL = 689.34, 540+00.00, 75.80' LT

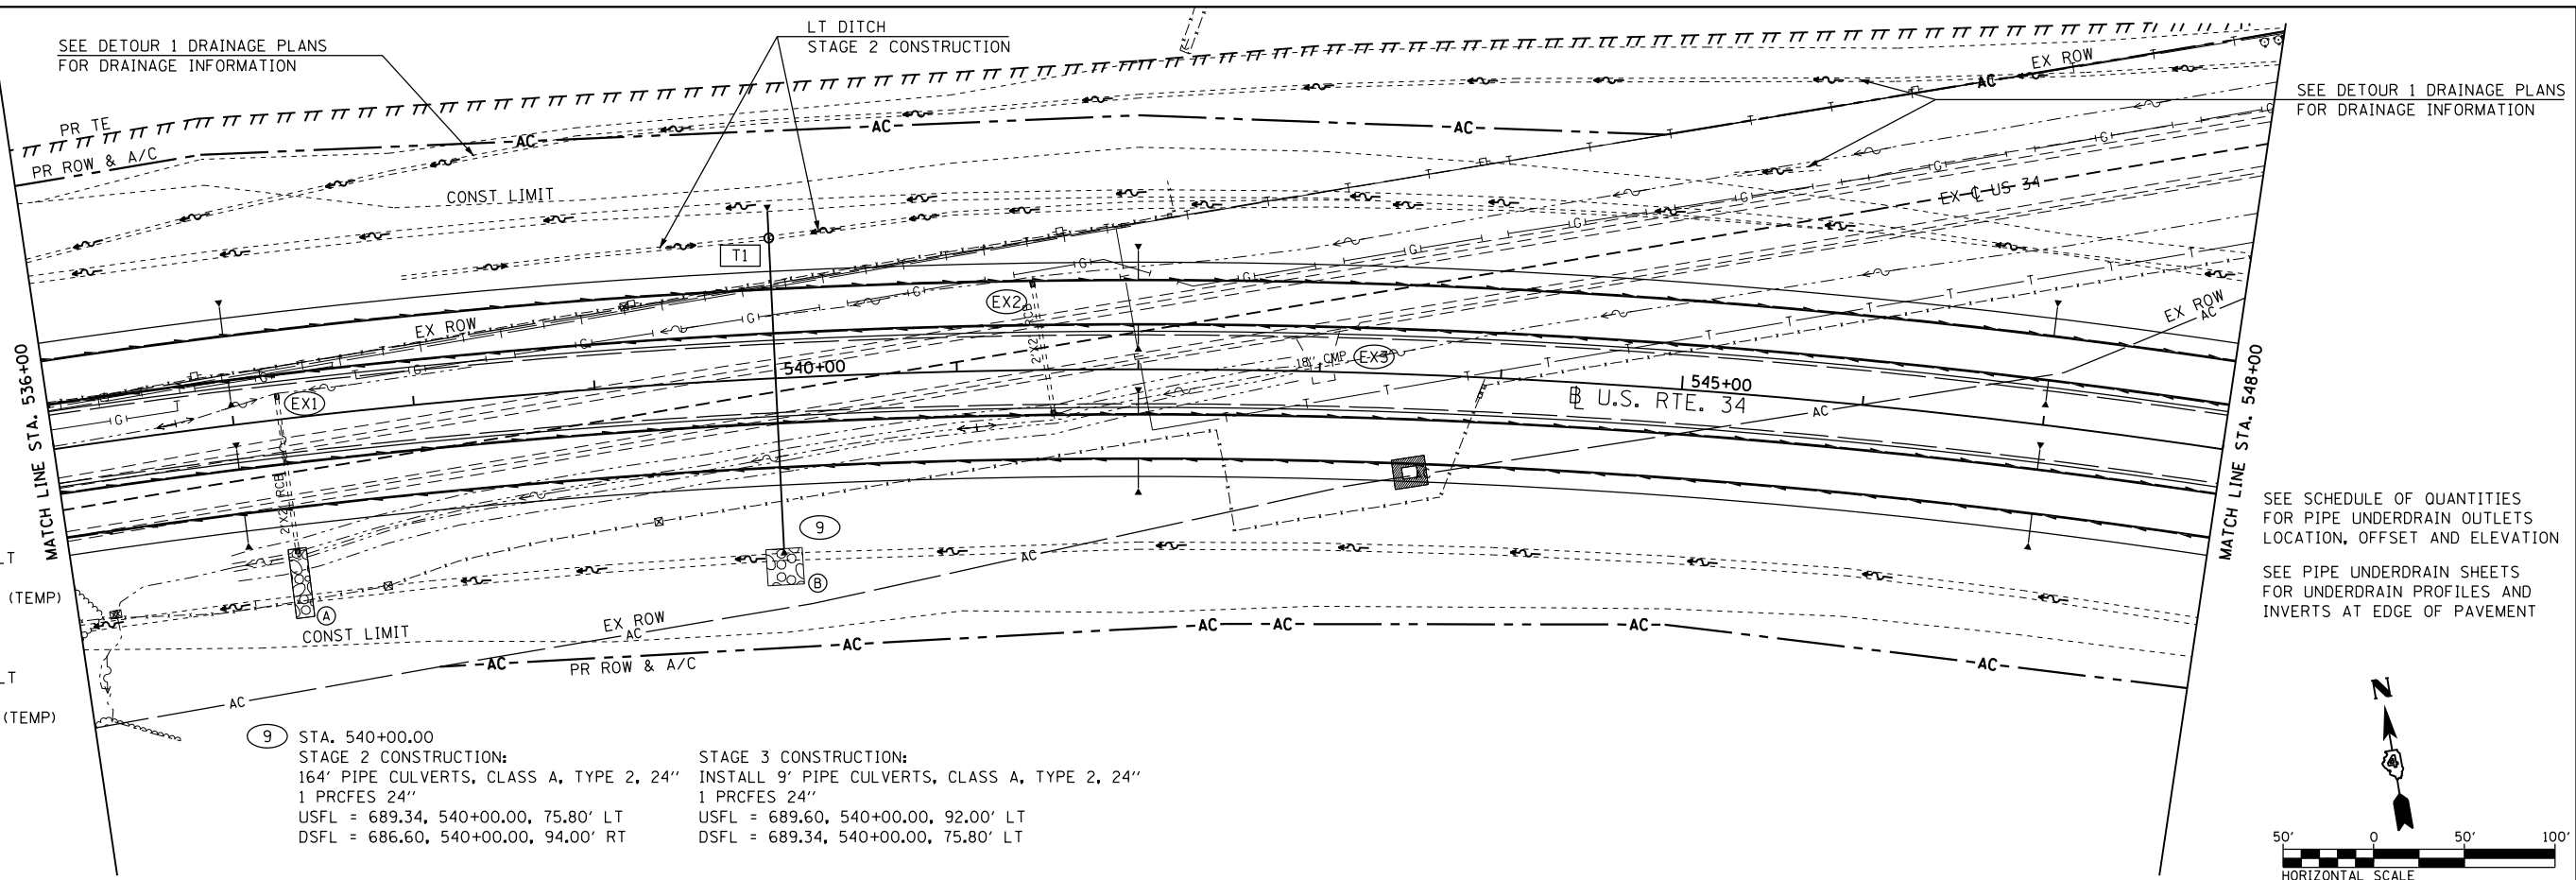


PLAN	SURVEYED	DATE
	PLOTTED	
	NOTE BOOK	
	CHECKED	
	FILE NAME	
	NO.	

PROFILE	SURVEYED	DATE
	GRADES CHECKED	
	STRUCTURE	
	NOTATIS CHFD	
	NO.	

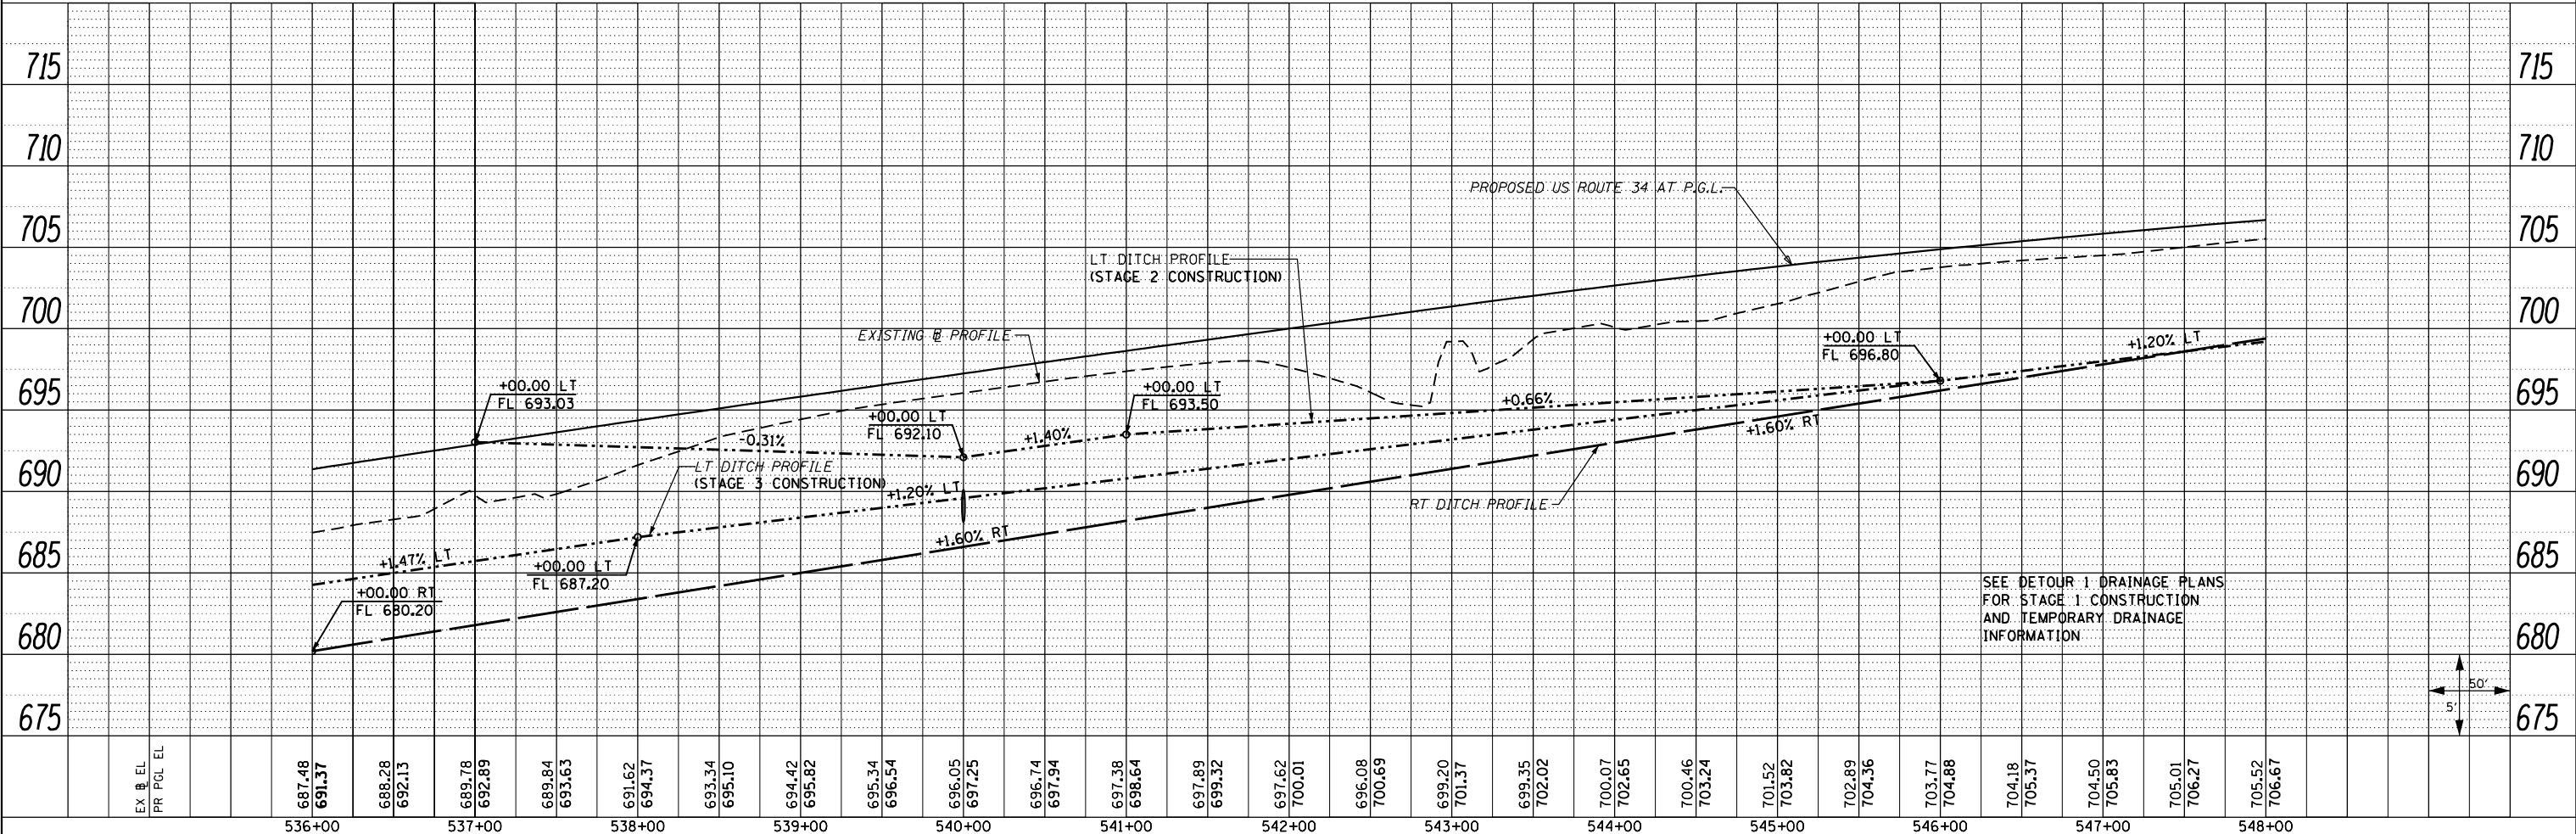

SEE DETOUR 1 DRAINAGE PLANS FOR STAGE 1 CONSTRUCTION AND TEMPORARY DRAINAGE INFORMATION

 

FILE NAME = D468409-sh1-03-drain-US34-03.dgn	USER NAME = zech1	DESIGNED - DBS	REVISED -	<b>STATE OF ILLINOIS DEPARTMENT OF TRANSPORTATION</b>	<b>DRAINAGE PLAN AND PROFILE US ROUTE 34</b>			F.A.P. RTE. 313	SECTION 7-2 ; 6-1	COUNTY HENDERSON	TOTAL SHEETS 976	SHEET NO. 277
	PLOT SCALE = 100.0000' / 1"	CHECKED - CSB	REVISED -		SCALE: 1"=50'	SHEET NO. 3 OF 61 SHEETS	STA. 536+00 TO STA. 548+00	CONTRACT NO. 68409		ILLINOIS FED. AID PROJECT		
	PLOT DATE = 10/16/2012	DATE - 10/2012	REVISED -									