
 


PLAN	SURVEYED	DATE
	PLOTTED	
	ALIGNED	
	CHECKED	
	FILED	
	CARD FILE NAME	
	NO.	

PROFILE	SURVEYED	DATE
	PLOTTED	
	GRADES CHECKED	
	STRUCTURE NOTATIONS CHECKED	
	NO.	

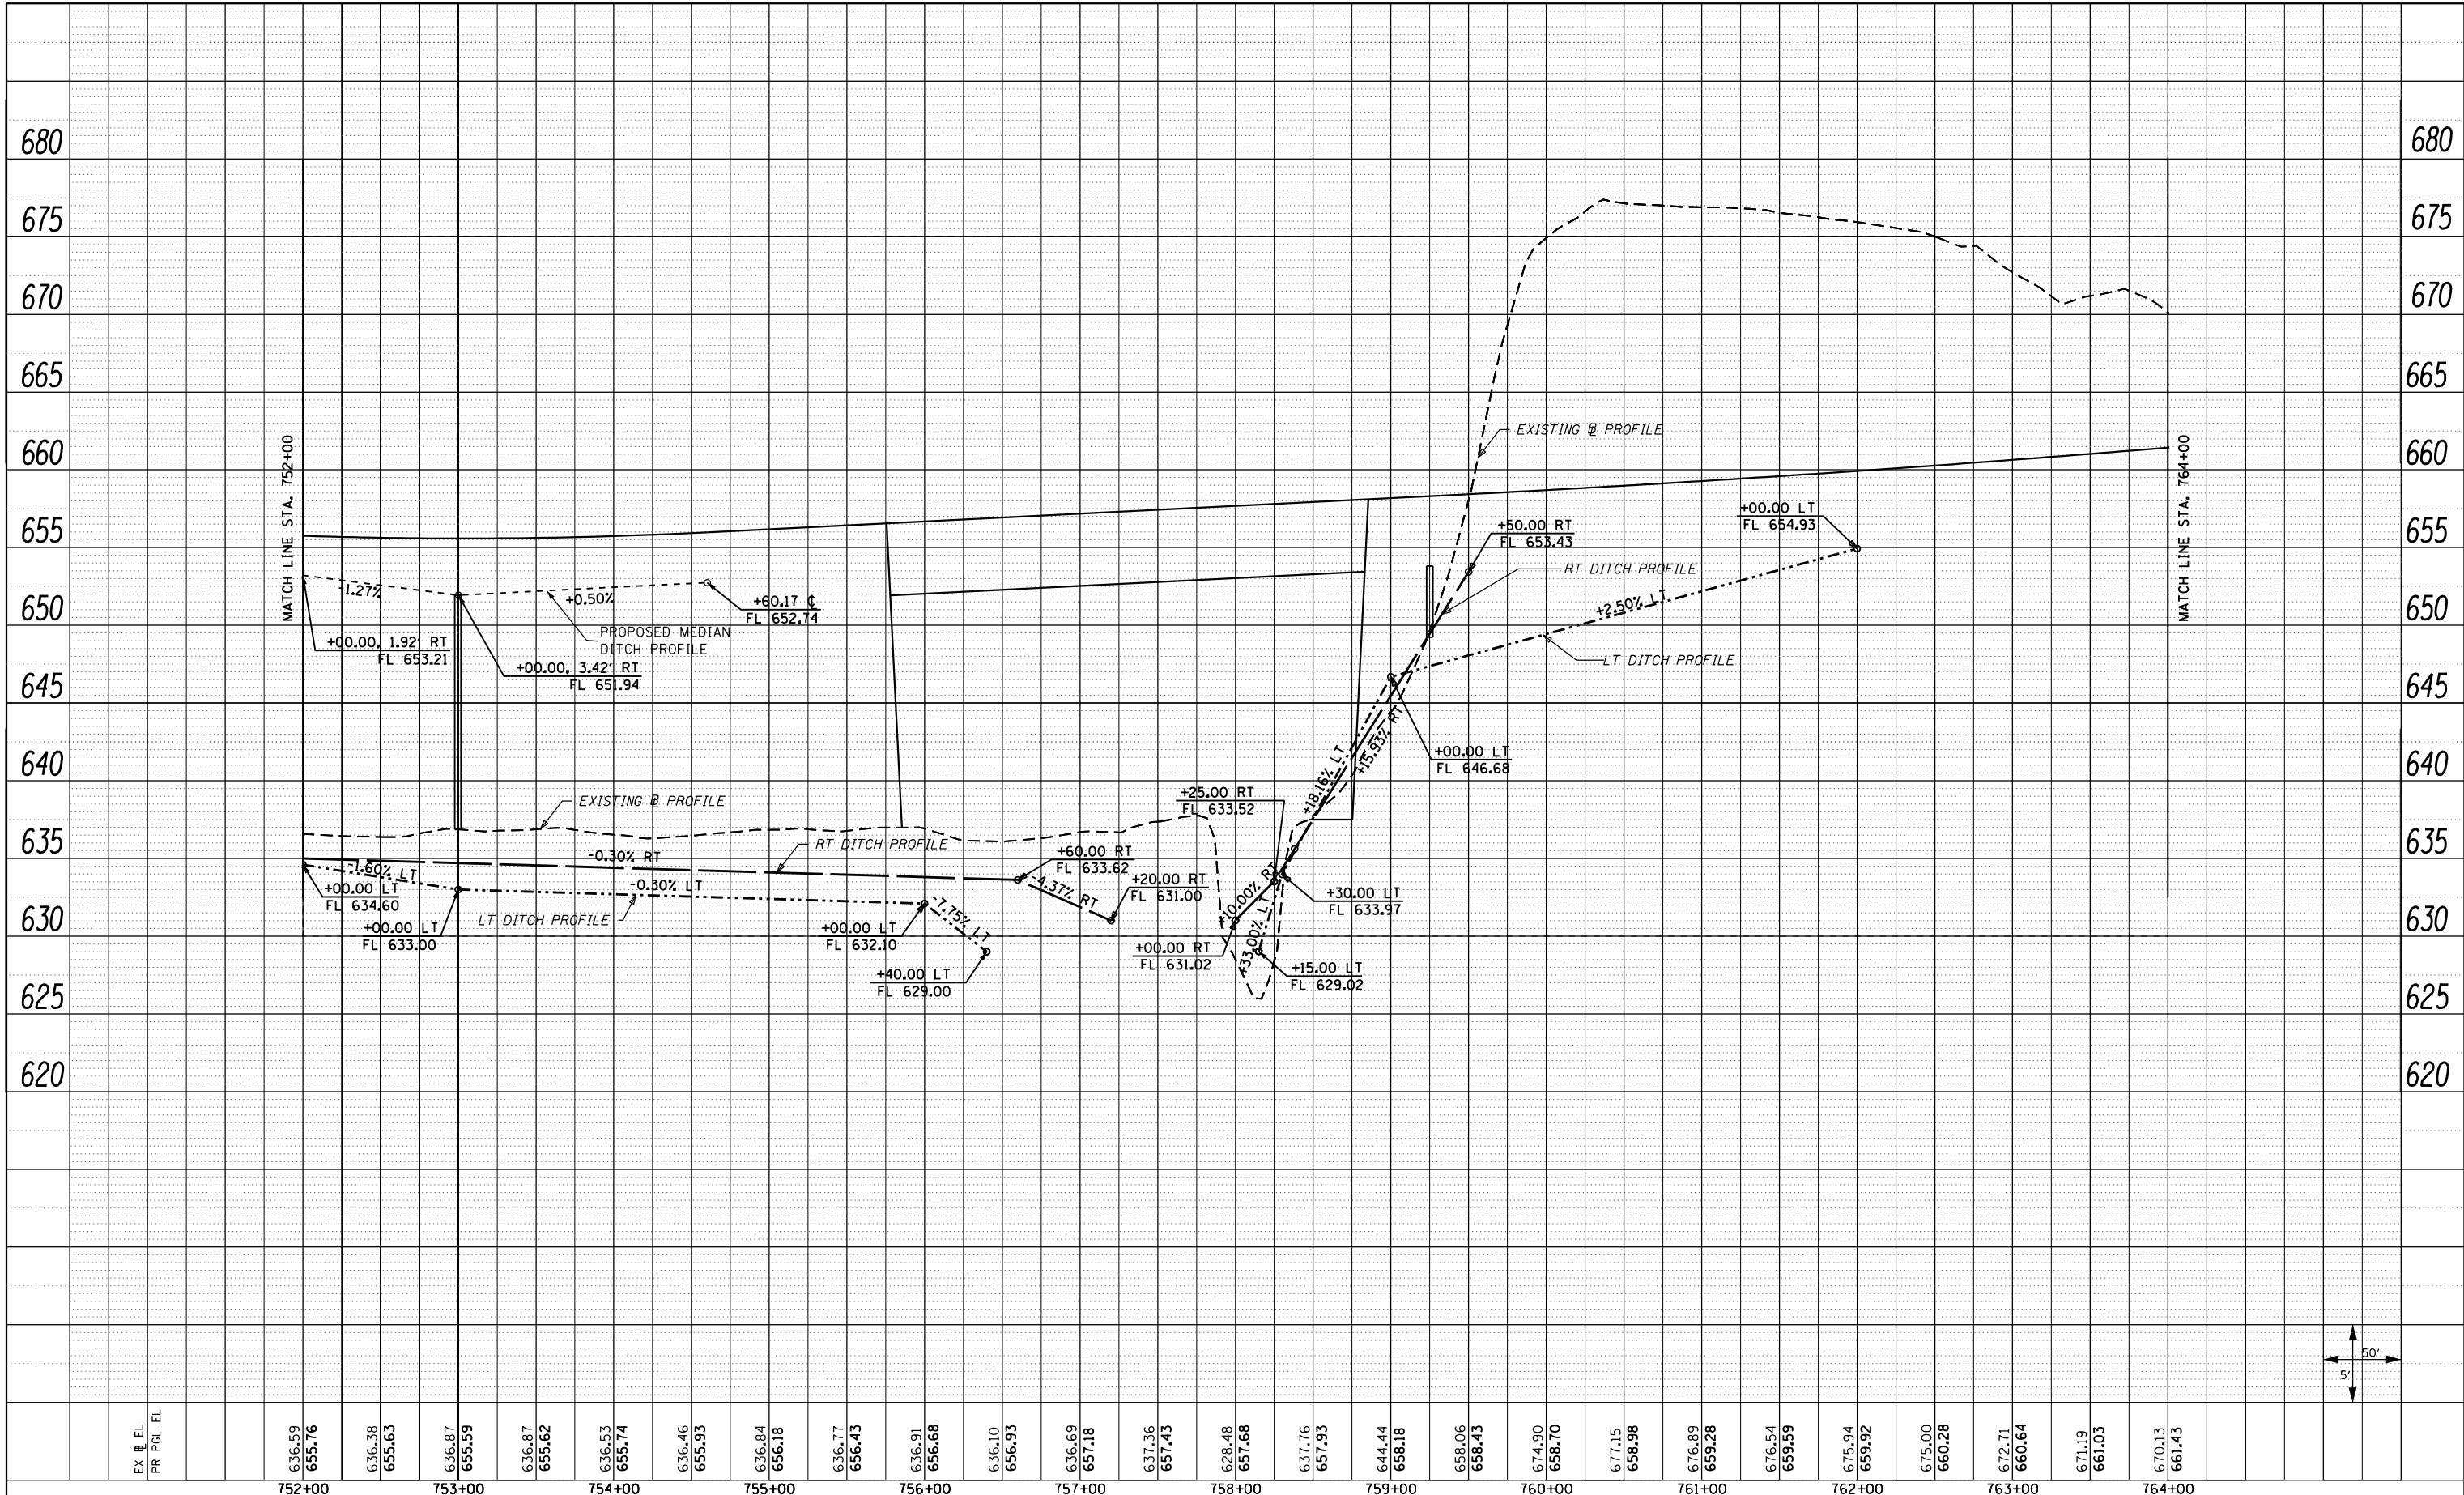

EX EL	636.59	636.87	636.87	636.53	636.46	636.77	636.91	636.10	636.69	637.36	628.48	637.76	644.44	658.06	674.90	677.15	676.89	676.54	675.94	675.00	672.71	671.19	670.13
PR PCL EL	655.76	655.59	655.62	655.74	655.93	656.43	656.68	656.93	657.18	657.43	657.68	657.93	658.18	658.43	658.70	658.98	659.28	659.59	659.92	660.28	660.64	661.03	661.43
	752+00	753+00	754+00	755+00	756+00	757+00	758+00	759+00	760+00	761+00	762+00	763+00	764+00										

FILE NAME = D:\68409-shr-218-drain-US34-21B.dgn

USER NAME = zechl
 DESIGNED - DBS
 DRAWN - PSBA
 CHECKED - CSB
 DATE - 10/16/2012

REVISED -
 REVISED -
 REVISED -
 REVISED -

STATE OF ILLINOIS
 DEPARTMENT OF TRANSPORTATION

DRAINAGE PLAN & PROFILE
 US ROUTE 34

SCALE: NOTED SHEET NO. 21B OF 61 SHEETS STA. 752+00 TO STA. 764+00

F.A.P. RTE.	SECTION	COUNTY	TOTAL SHEETS	SHEET NO.
313	7-2 ; 6-1	HENDERSON	976	296
CONTRACT NO. 68409				
ILLINOIS FED. AID PROJECT				