
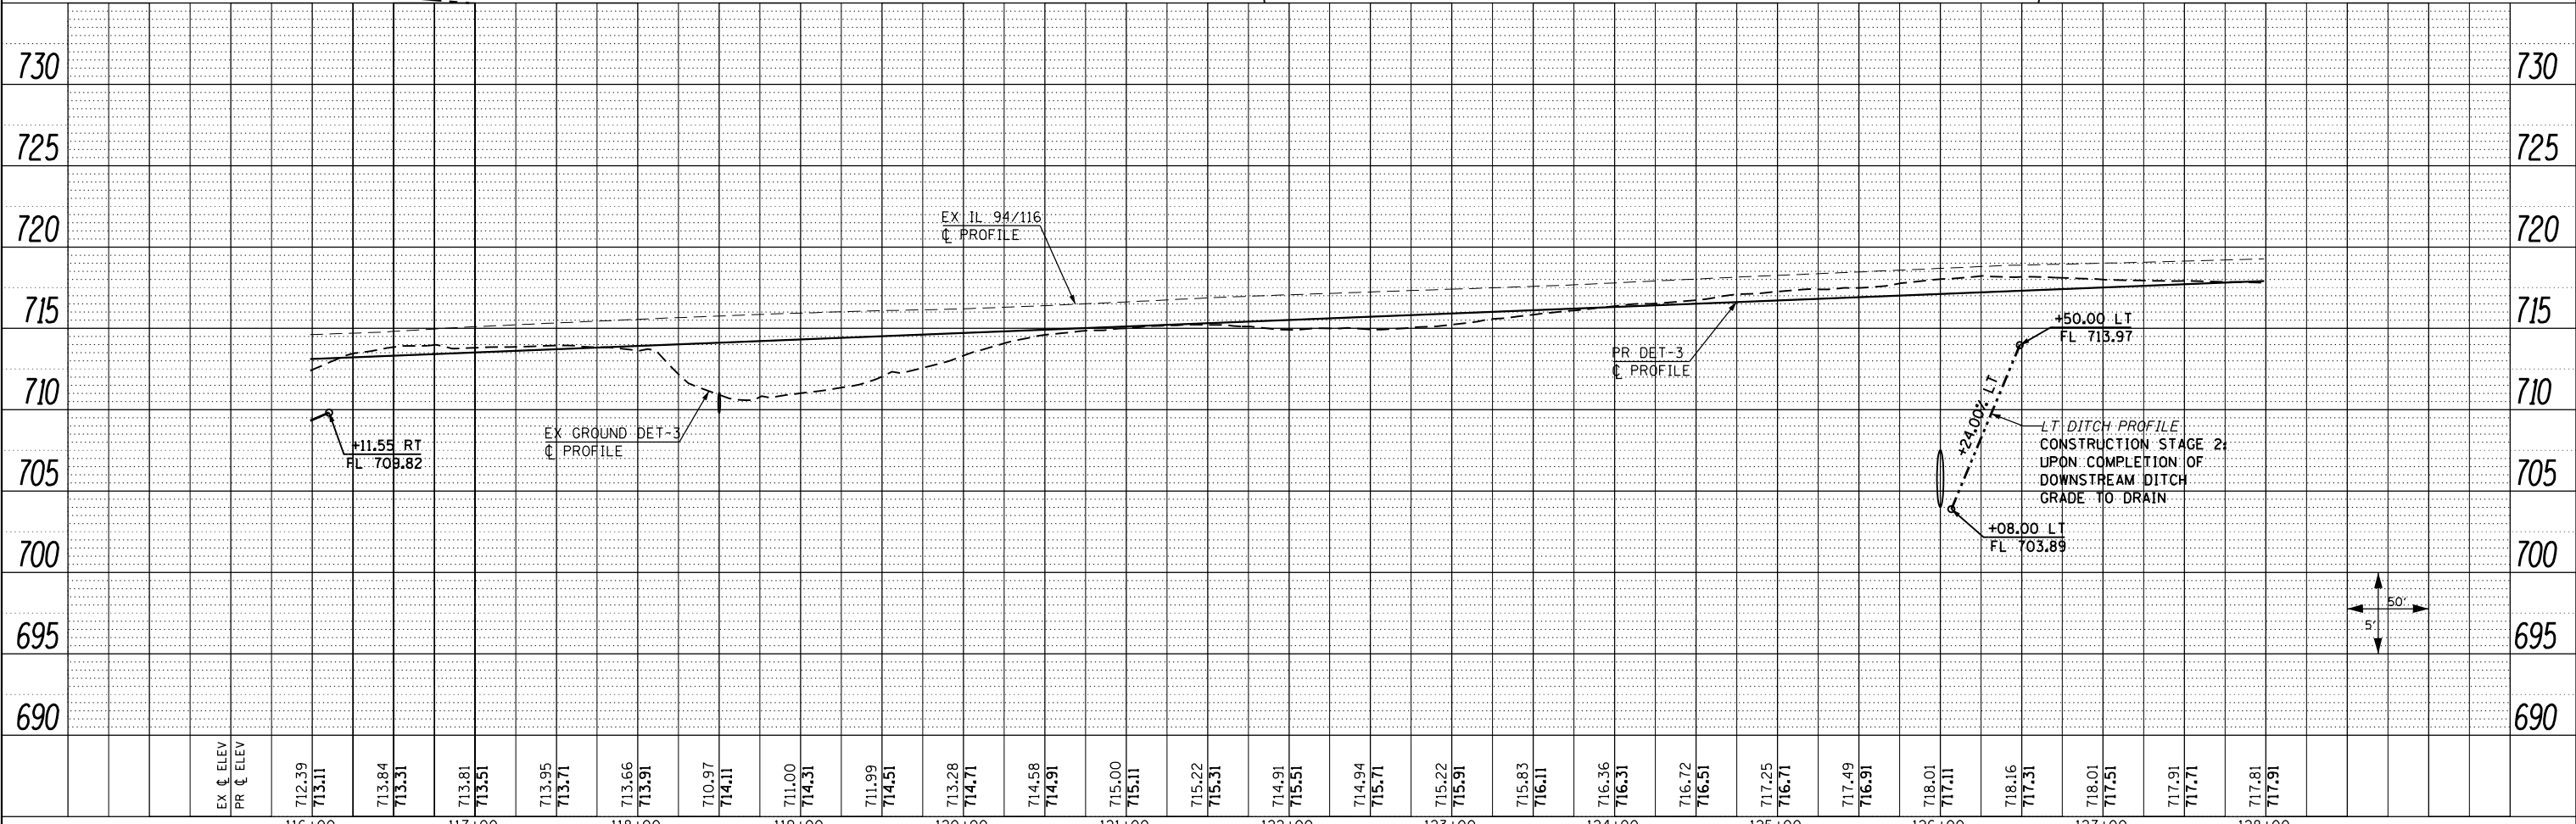


PLAN	SURVEYED	DATE
	PLOTTED	
	NOTE BOOK	
	NO.	

PROFILE	SURVEYED	DATE
	GRADES CHECKED	
	STRUCTURE NOTATIONS CHECKED	
	NO.	

- (A) CONST. STAGE 2:
INSTALL OUTLET PROTECTION
WHEN CULVERT IS
OPERATIONAL
STONE RIPRAP
CLASS B3
L20' X W20'
- (B) CONST. STAGE 2:
STONE RIPRAP
TEMPORARY DITCH
CLASS B3
L50' X W8'

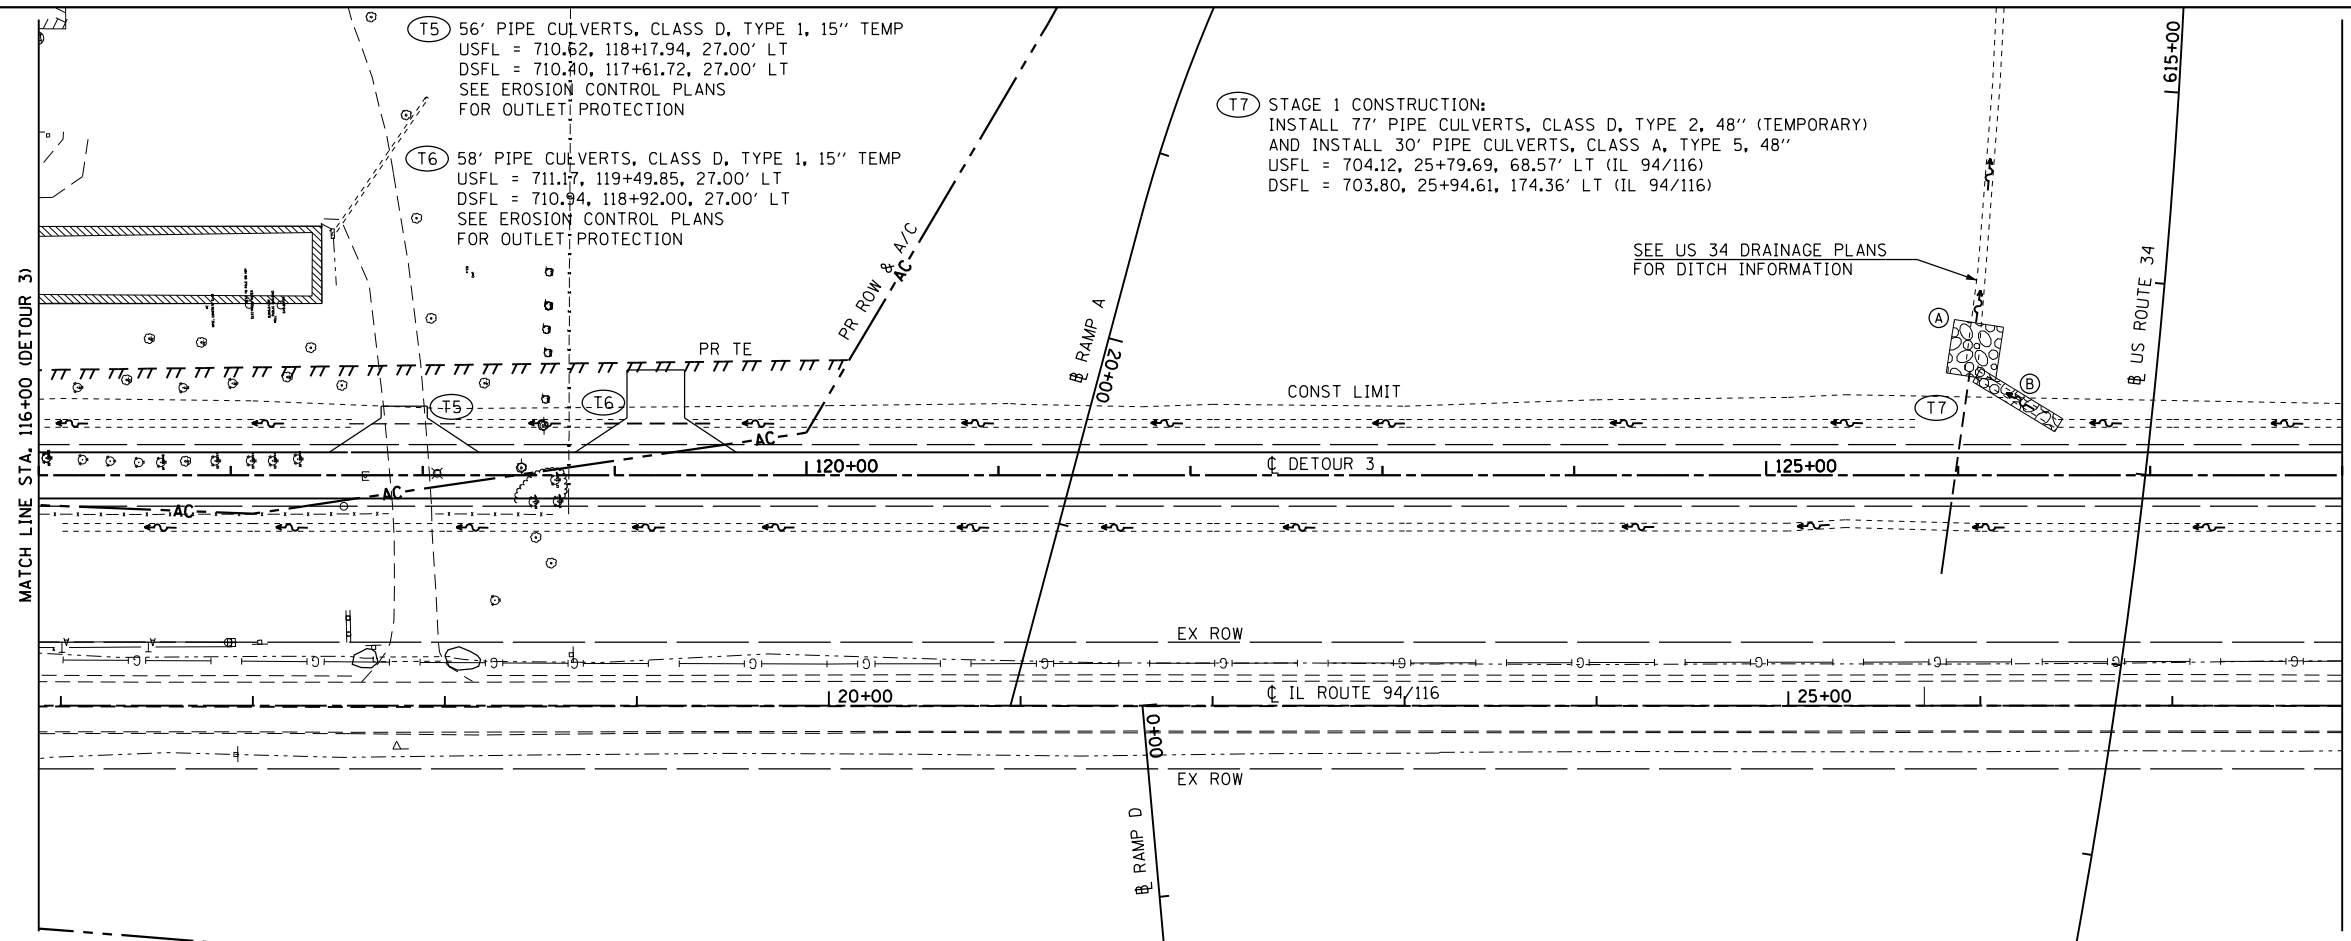

FILE NAME =	USER NAME = zech1	DESIGNED - DBS	REVISED -	STATE OF ILLINOIS DEPARTMENT OF TRANSPORTATION	DRAINAGE PLAN AND PROFILE DETOUR NO. 3			F.A.P. RT. 313	SECTION 7-2 ; 6-1	COUNTY HENDERSON	TOTAL SHEETS 976	SHEET NO. 334
D468409-SHT-59-DRAIN-DET3-02.dgn	PLOT SCALE = 100.0000' / 1"	DRAWN - PSBA	REVISED -		SCALE: 1" = 50'	SHEET NO. 59 OF 61 SHEETS	STA. 116+00 TO STA. 128+00	CONTRACT NO. 68409		ILLINOIS FED. AID PROJECT		
	PLOT DATE = 10/16/2012	CHECKED - CSB	REVISED -									
		DATE - 10/2012	REVISED -									