


INLET PROTECTION DETAIL
"NOT TO SCALE"

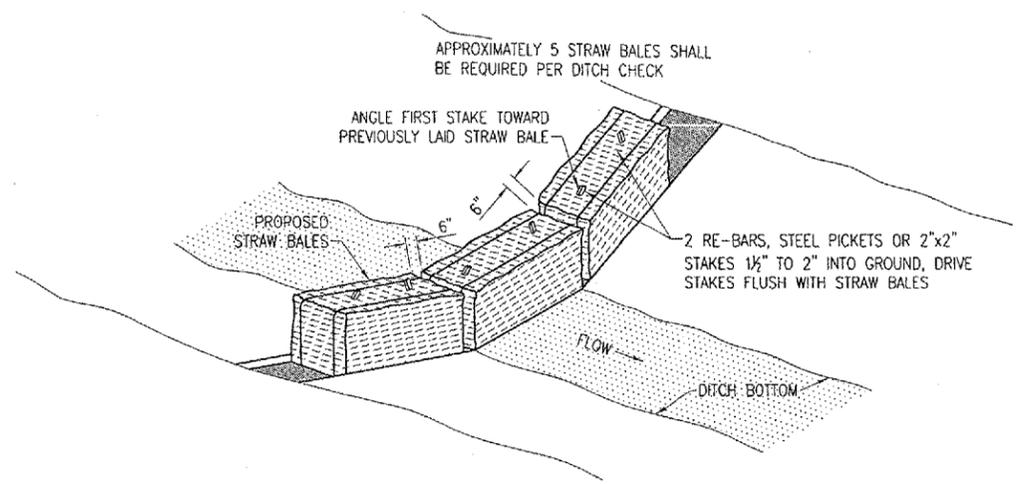

DITCH CHECK DETAIL
"NOT TO SCALE"

EROSION CONTROL NOTES

ALL PROPOSED EROSION CONTROL MEASURES SHALL BE COMPLETED AS DETAILED ON THE EROSION CONTROL PLAN AND IN ACCORDANCE WITH THE SPECIFICATIONS.

EROSION CONTROL MEASURES ARE GOVERNED BY THE ILLINOIS ENVIRONMENTAL PROTECTION AGENCY'S STANDARDS AND SPECIFICATIONS FOR SOIL EROSIONS AND SPECIFICATION FOR SOIL EROSIONS AND SEDIMENT CONTROL.

FILTER FENCE FOR STRUCTURE PROTECTION WILL BE AS SHOWN ON THIS SHEET IN THE INLET PROTECTION DETAIL.

DITCH CHECKS WILL BE PLACED AT THE LOCATIONS SHOWN ON THE EROSION CONTROL PLAN AND IN ACCORDANCE WITH THE DETAIL ON THIS SHEET.

THE PROPOSED INLET PROTECTION WILL BE PLACED AT THE LOCATIONS SHOWN ON THE EROSION CONTROL PLAN.

INSPECTION OF THE INLET PROTECTION SHALL BE FREQUENT AND REPAIR/REPLACEMENT SHALL BE MADE PROMPTLY AS NEEDED.


EROSION CONTROL FENCE SHALL BE REMOVED WHEN THEY HAVE SERVED THEIR USEFULNESS SO AS NOT TO BLOCK OR IMPEDE STORM WATER DRAINAGE.

COST OF REMOVAL AND REPLACEMENT SHALL BE INCLUDED IN THE UNIT PRICE FOR ITEM AR156510 SILT FENCE.

ALL ITEMS REQUIRED TO CONSTRUCT THE DITCH CHECKS WILL BE CONSIDERED INCIDENTAL TO THE DITCH CHECK. THESE ITEMS WILL BE PAID FOR UNDER ITEM AR156511 DITCH CHECK.

INLET PROTECTION IS TO INCLUDE ALL INCIDENTALS NECESSARY TO CONSTRUCT THESE ITEMS AND WILL BE PAID FOR UNDER ITEM: AR156520 INLET PROTECTION.

PROVIDE INLET PROTECTION FOR ALL PROPOSED INLETS SHOWN ON THE EROSION CONTROL PLAN.

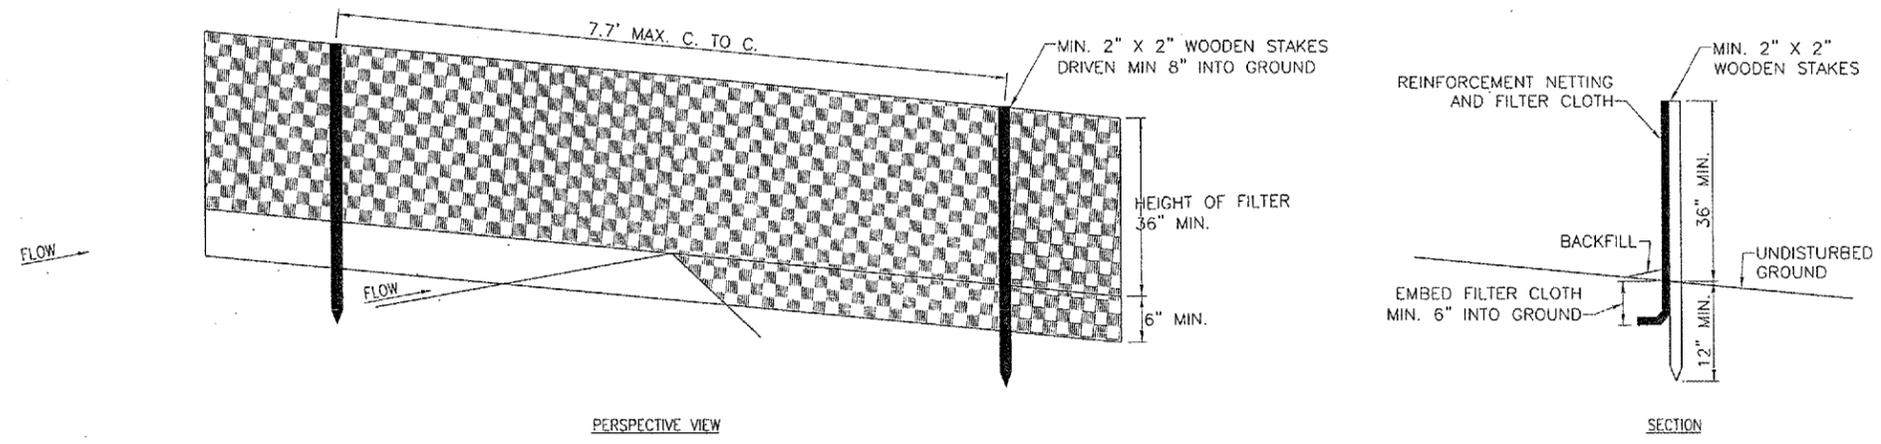

PERSPECTIVE VIEW

SECTION

FILTER FENCE DETAIL
"NOT TO SCALE"

DATE	REVISION	BY

LOGAN COUNTY AIRPORT
LINCOLN, ILLINOIS

ILL. PROJECT No. B13-0606AND_0800	DATE	BY
Electronic: R-5815WIP.DWG	10/25/06	CAH
Scale: NOT TO SCALE	10/25/06	BAK
Date: 10/25/06	10/31/06	CAH

HANSON
Hanson Professional Services Inc.
1525 South South Street
Springfield, Illinois 62703-2866
Offices Nationwide

DRAINAGE IMPROVEMENTS
PROPOSED STORM WATER POLLUTION PREVENTION DETAILS

2:21, 2006 4:46 PM CAH
 E:\REPORTS\LOGAN\B13-0606\AIRPORT\SHEETS\R-5815WIP.DWG - SWPP DETAILS