


CONTRACT NO. 83773

1. FOR LEGEND SEE SHEET NO.24
2. FOR INTERSECTION DETAILS SEE SHEET NO. 33
3. CONTRACTOR SHALL ASSUME MAINTENANCE OF THE EXISTING TRAFFIC SIGNAL INSTALLATION AT THE GOLF ROAD INTERSECTION. THE CONTRACTOR SHALL USE EXTREME CAUTION WHILE EXCAVATING ALONG THE NORTH APPROACH OF THE INTERSECTION TO ENSURE THAT THE EXISTING TRAFFIC SIGNAL CONDUIT IS MAINTAINED AT ALL TIMES.
4. FOR PROPOSED SOUTHBOUND THROUGH AND LEFT TURN LANE DETECTOR LOOP LOCATIONS AND DETAILS SEE PAVEMENT MARKING, AND SIGNING SHEET NO.35


EXISTING

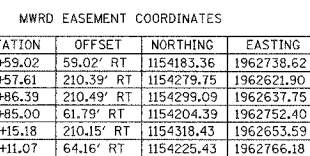

MWRD EASEMENT COORDINATES

	STATION	OFFSET	NORTHING	EASTING
1	19+59.02	59.02' RT	1154183.36	1962738.62
2	19+57.61	210.39' RT	1154279.75	1962621.90
3	19+86.39	210.49' RT	1154299.09	1962637.75
4	19+85.00	61.79' RT	1154204.39	1962752.40
5	20+15.18	210.15' RT	1154318.43	1962653.59
6	20+11.07	64.16' RT	1154225.43	1962766.18

PROPOSED

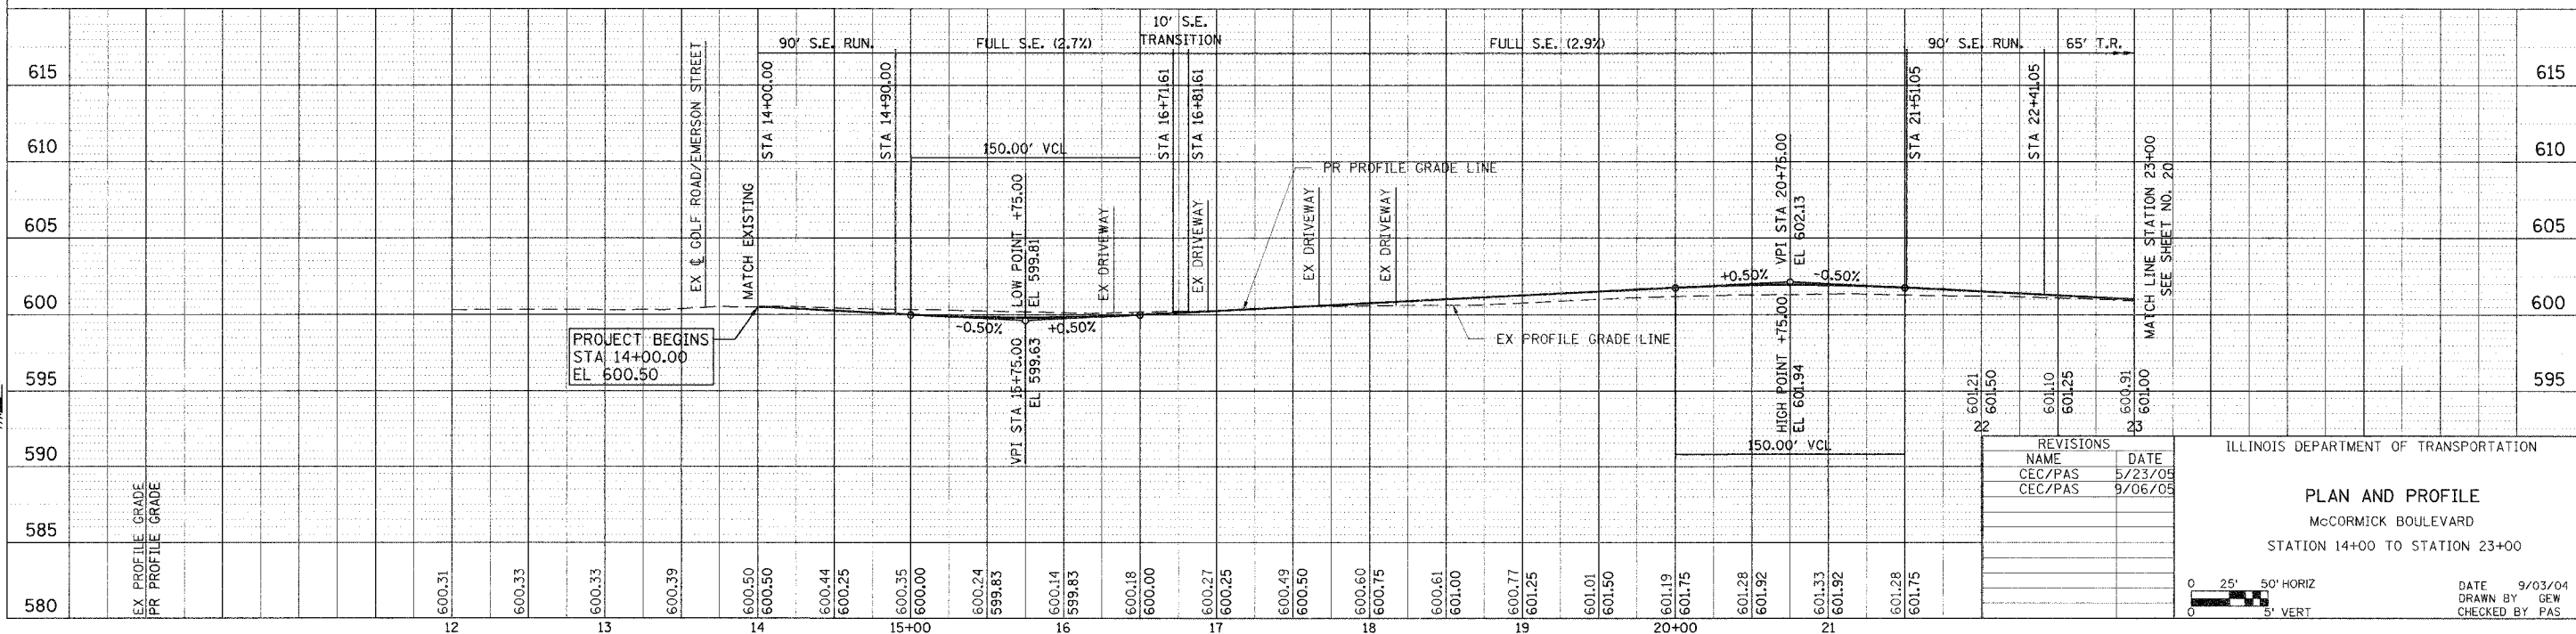

ILLINOIS DEPARTMENT OF TRANSPORTATION

PLAN AND PROFILE

McCORMICK BOULEVARD

STATION 14+00 TO STATION 23+00

DATE 9/03/04
DRAWN BY GEW
CHECKED BY PAS