



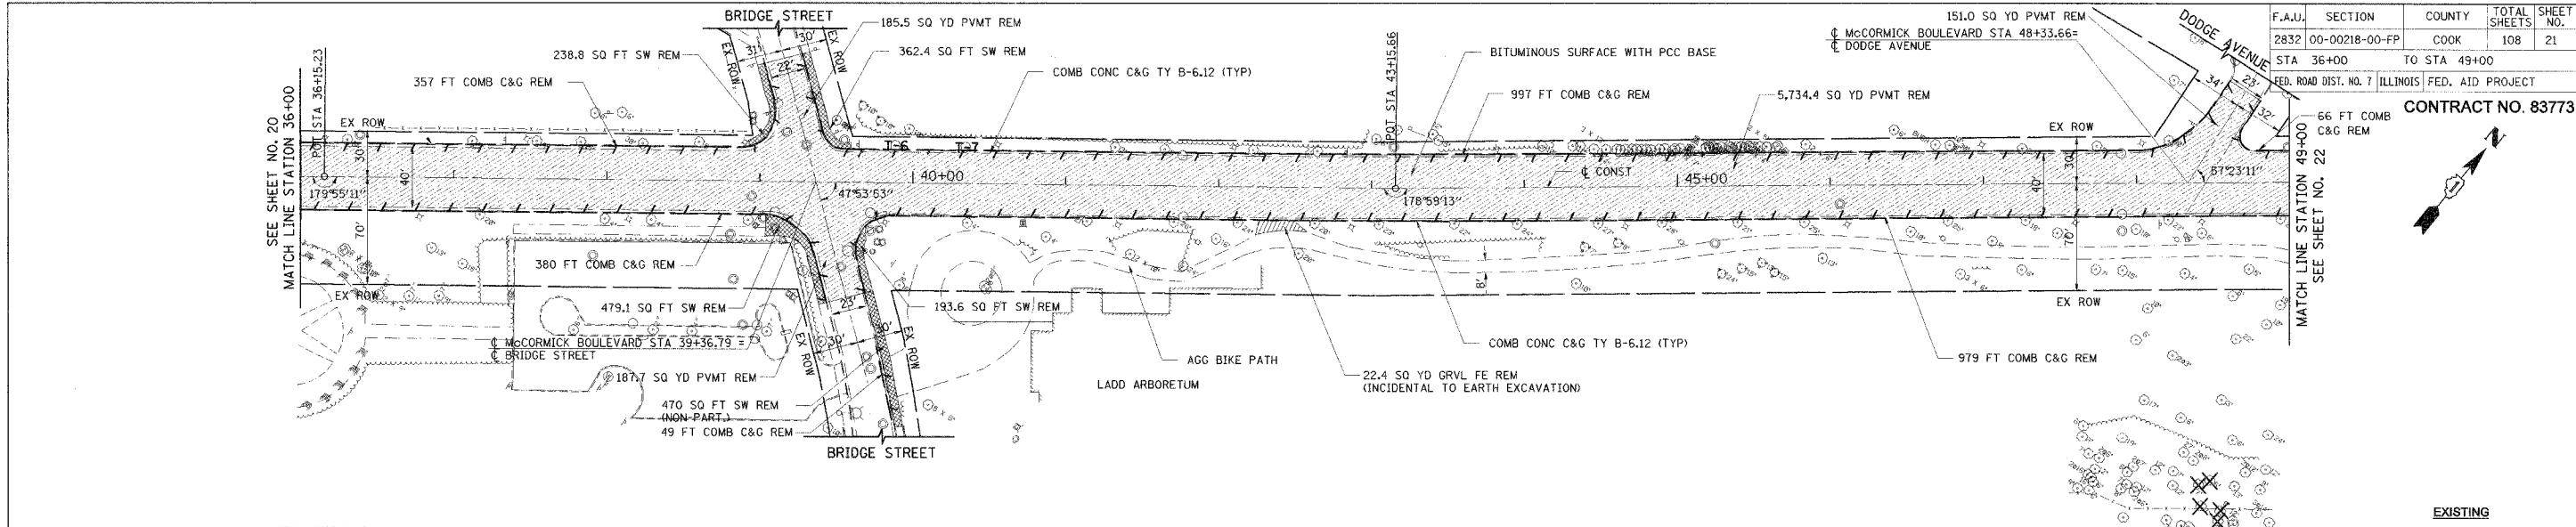


F.A.U.	SECTION	COUNTY	TOTAL SHEETS	SHEET NO.
2832	00-00218-00-FP	COOK	108	21
STA 36+00	TO STA 49+00			
FED. ROAD DIST. NO. 7	ILLINOIS	FED. AID PROJECT		

CONTRACT NO. 83773

EXISTING

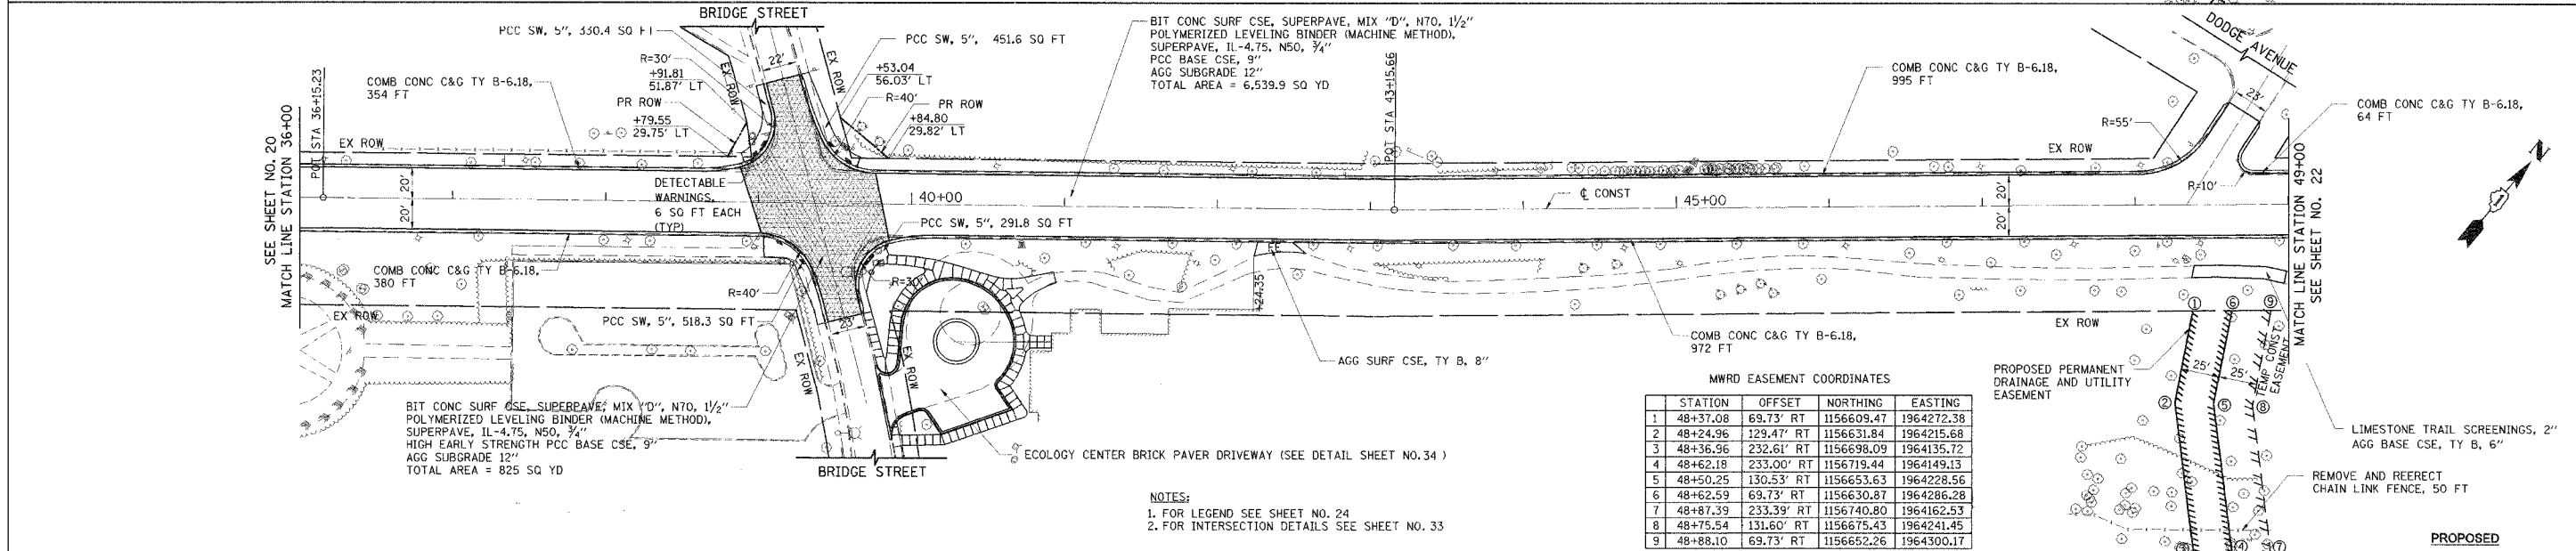

- NOTES:
1. FOR LEGEND SEE SHEET NO. 24
2. FOR INTERSECTION DETAILS SEE SHEET NO. 33

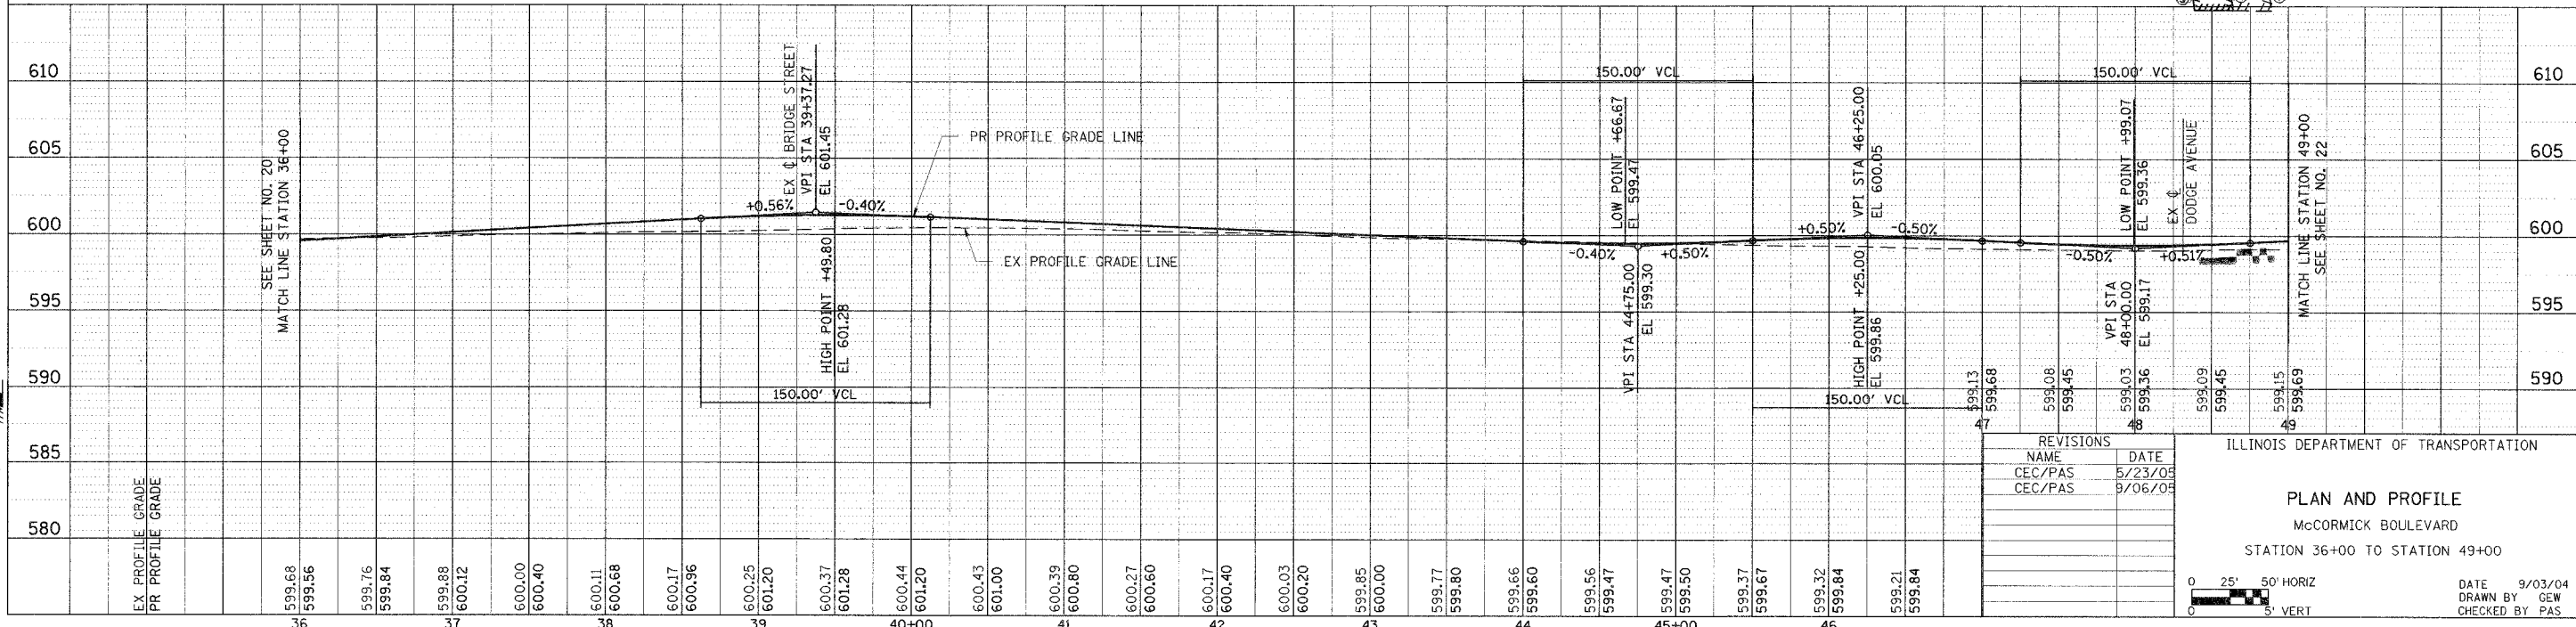


NAME	DATE
CEC/PAS	5/23/05
CEC/PAS	9/06/05

ILLINOIS DEPARTMENT OF TRANSPORTATION

PLAN AND PROFILE

McCORMICK BOULEVARD

STATION 36+00 TO STATION 49+00

 

DATE 9/03/04
DRAWN BY GEW
CHECKED BY PAS