



F.A.U.	SECTION	COUNTY	TOTAL SHEETS	SHEET NO.
2832	00-00218-00-FP	COOK	108	22
STA 49+00 TO STA 60+00				
FED. ROAD DIST. NO. 7 ILLINOIS FED. AID PROJECT				

CONTRACT NO. 83773

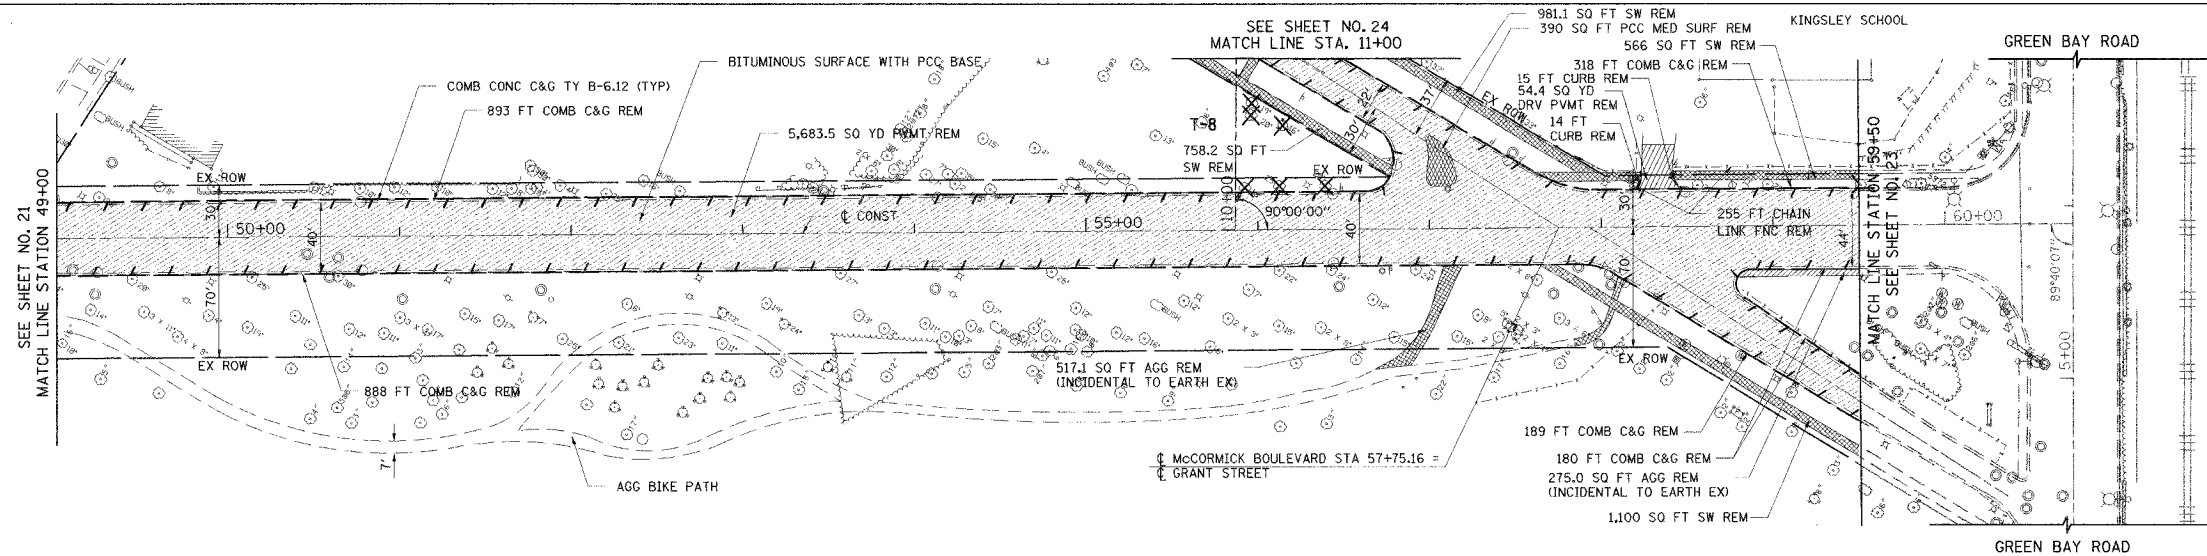


EXISTING

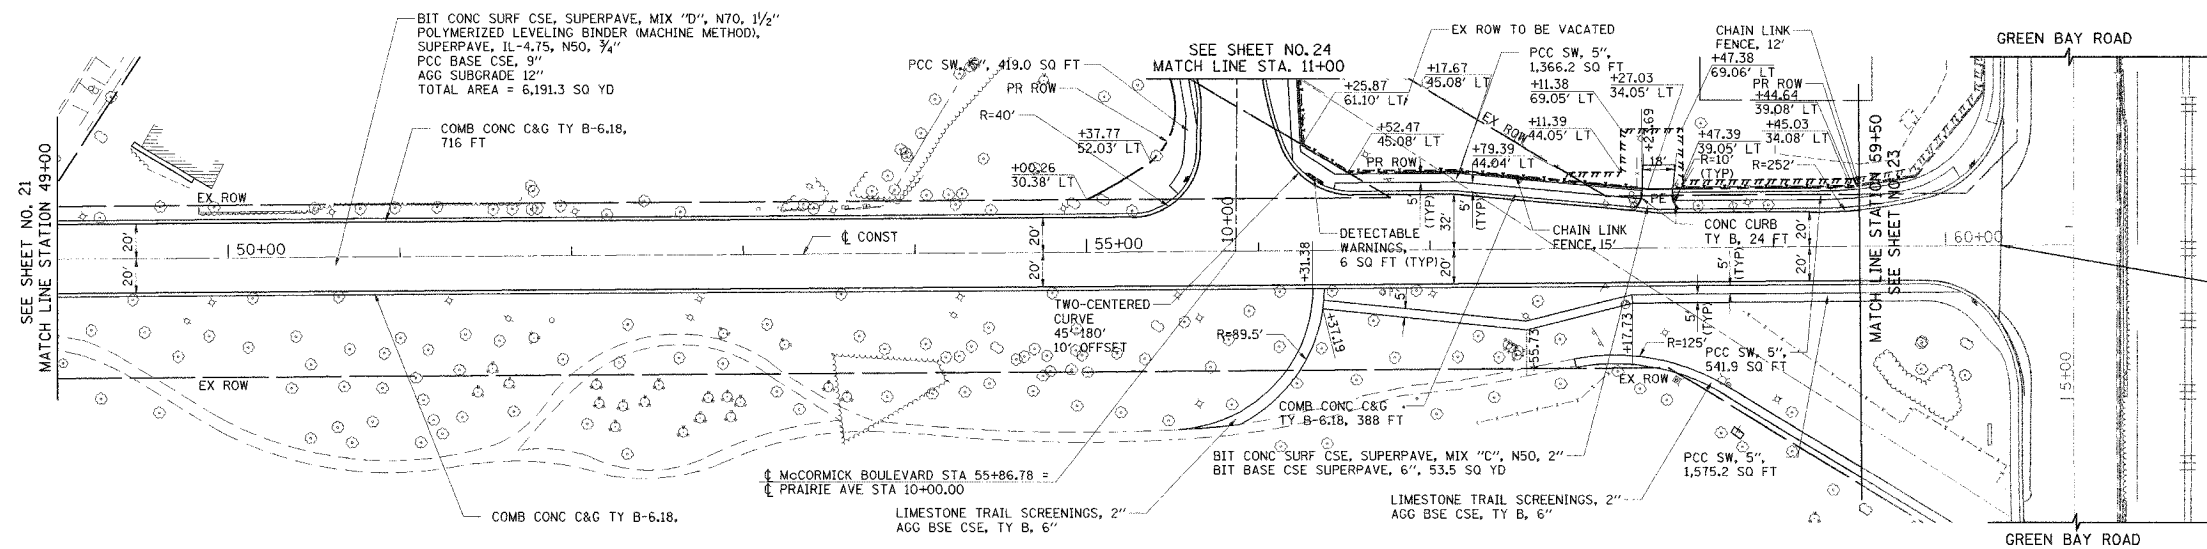

- NOTES:
1. FOR LEGEND SEE SHEET NO. 24
 2. FOR INTERSECTION DETAILS SEE SHEET NO. 33

PROPOSED

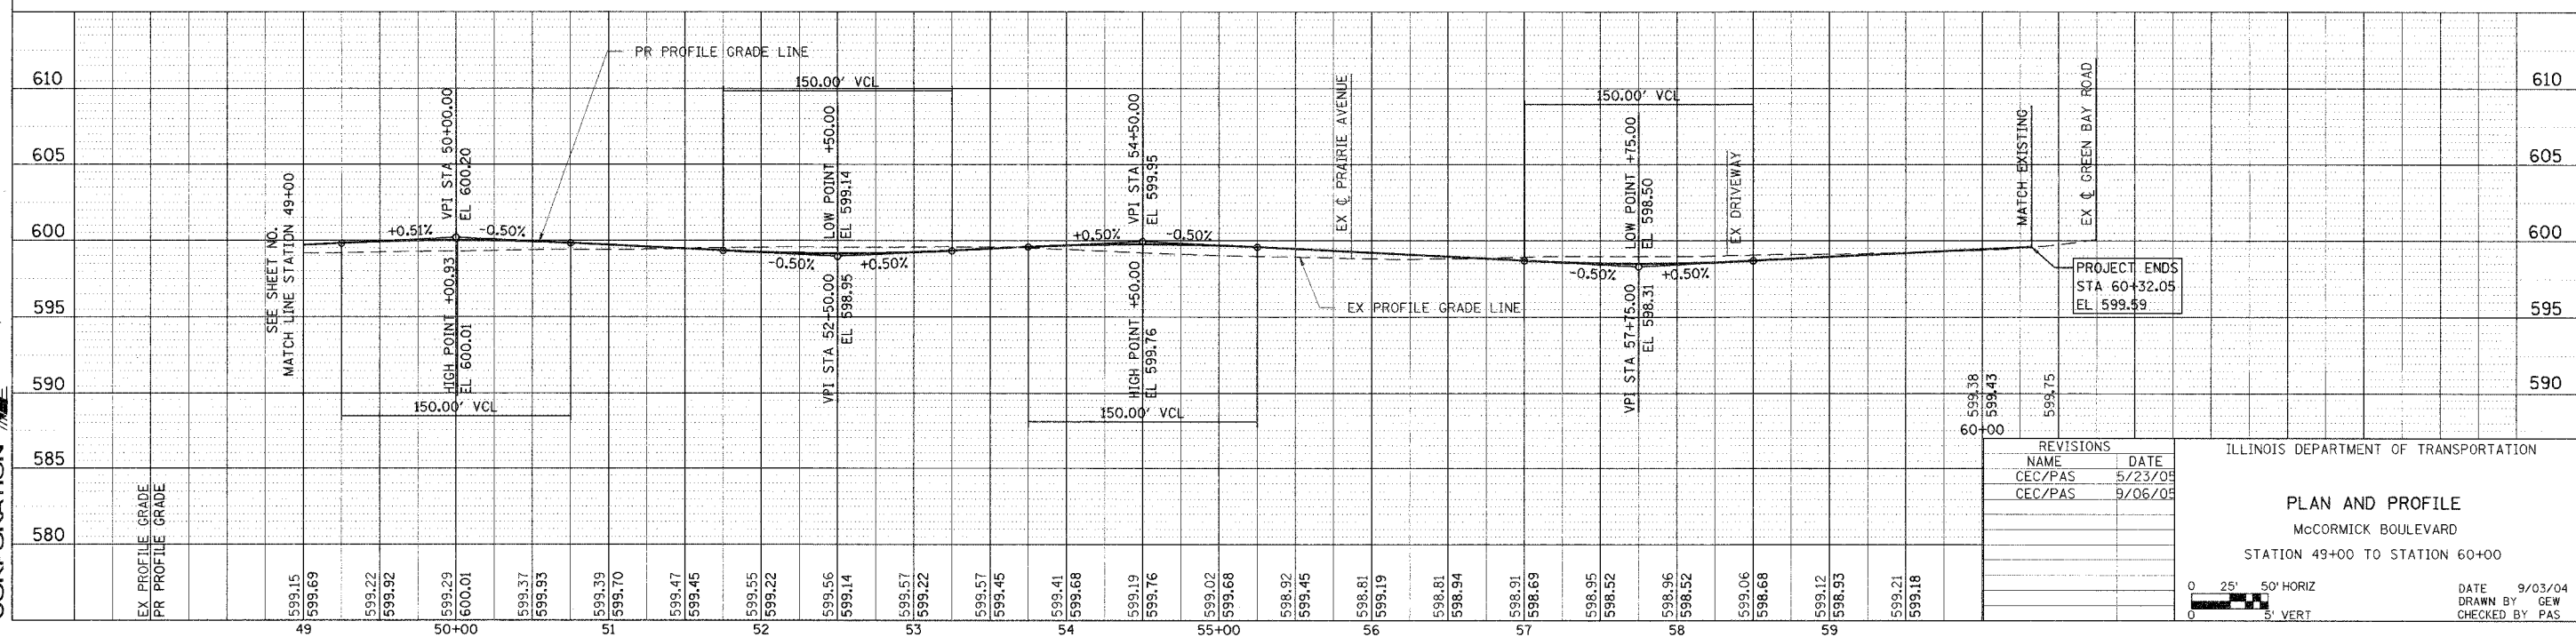

REVISIONS	NAME	DATE
1	CEC/PAS	5/23/05
2	CEC/PAS	9/06/05

ILLINOIS DEPARTMENT OF TRANSPORTATION

PLAN AND PROFILE
McCormick Boulevard
STATION 49+00 TO STATION 60+00

0 25' 50' HORIZ
0 5' VERT

DATE 9/03/04
DRAWN BY GEW
CHECKED BY PAS