

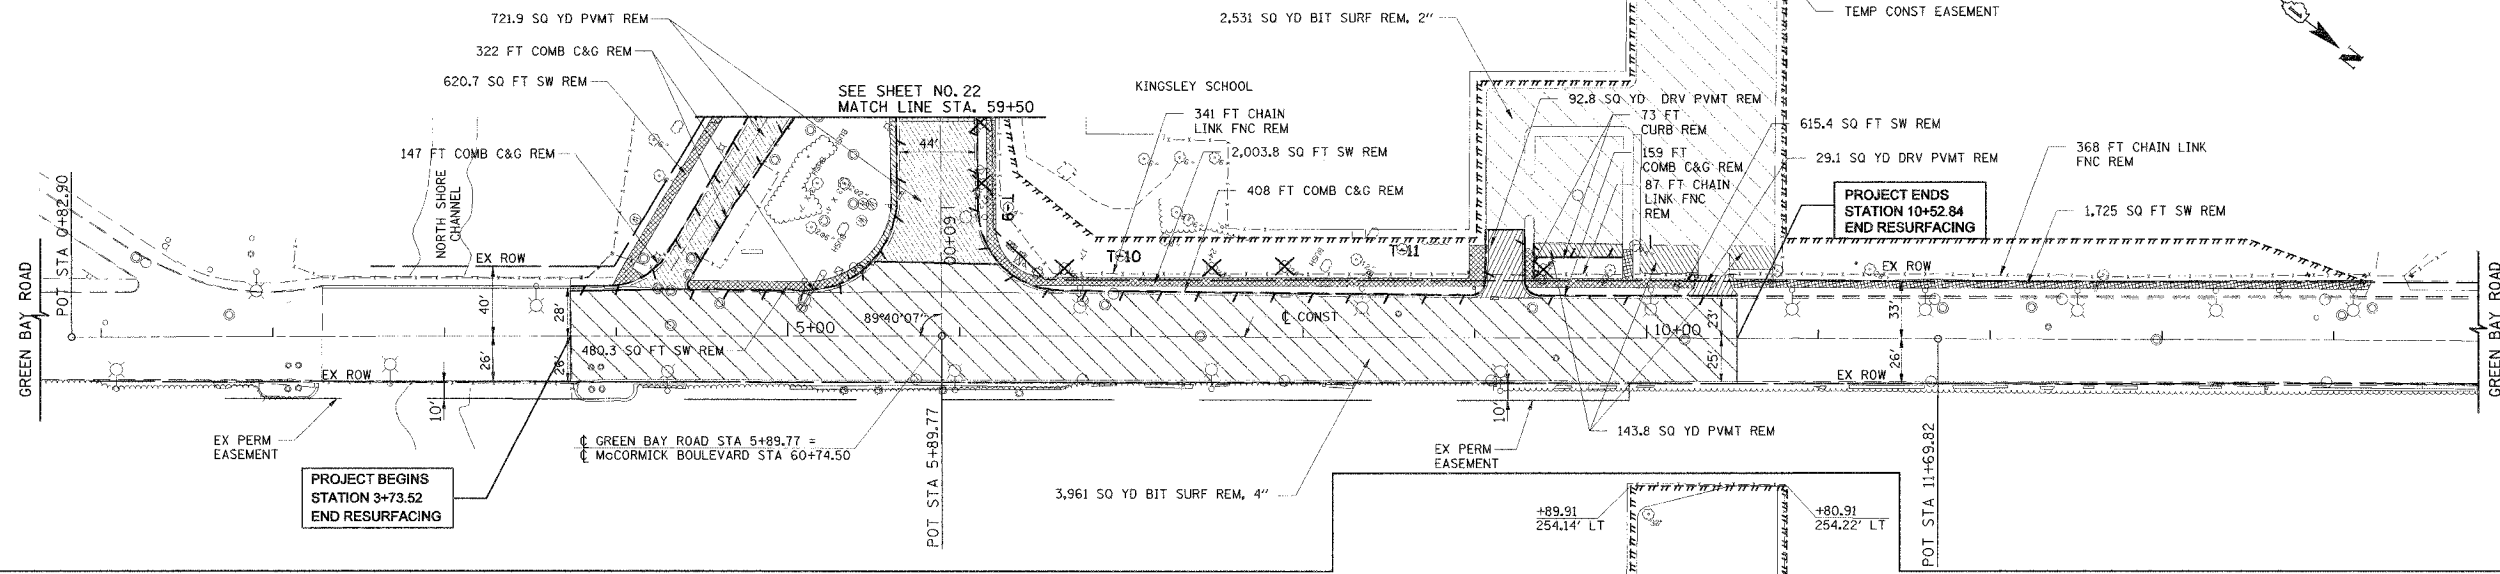


F.A.U.	SECTION	COUNTY	TOTAL SHEETS	SHEET NO.
2832	00-00218-00-FP	COOK	108	23
STA		TO STA		
FED. ROAD DIST. NO. 7 ILLINOIS FED. AID PROJECT				

CONTRACT NO. 83773

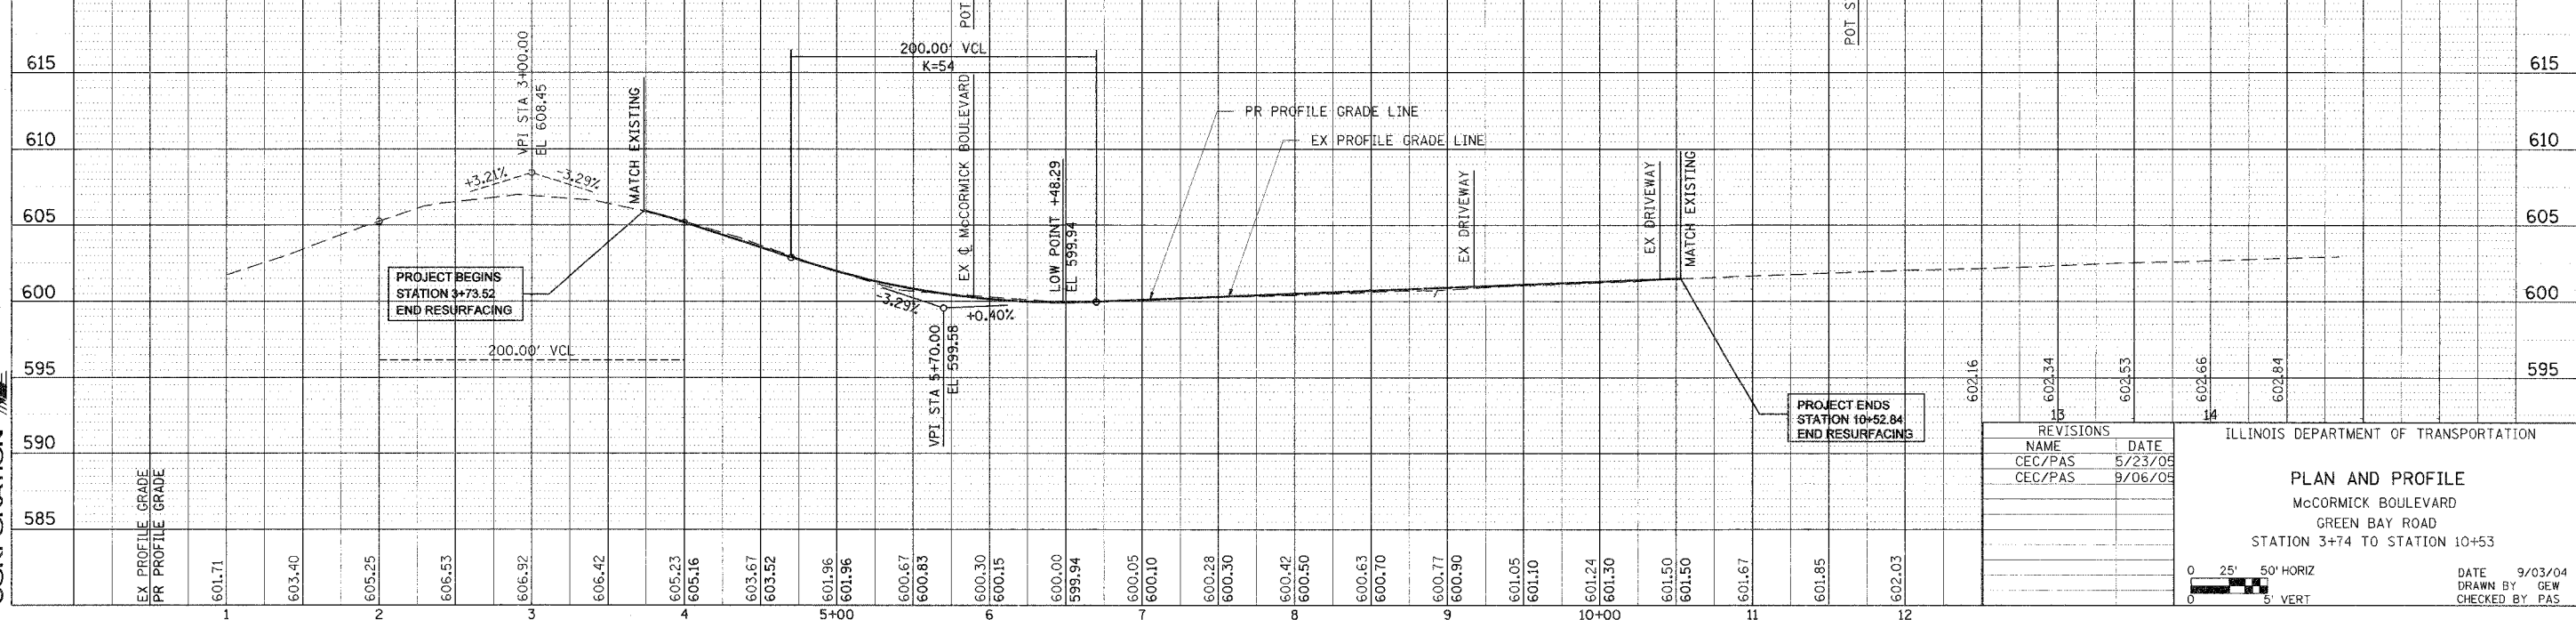

- NOTES:
- FOR LEGEND SEE SHEET NO. 24
 - FOR INTERSECTION DETAILS SEE SHEET NO. 33

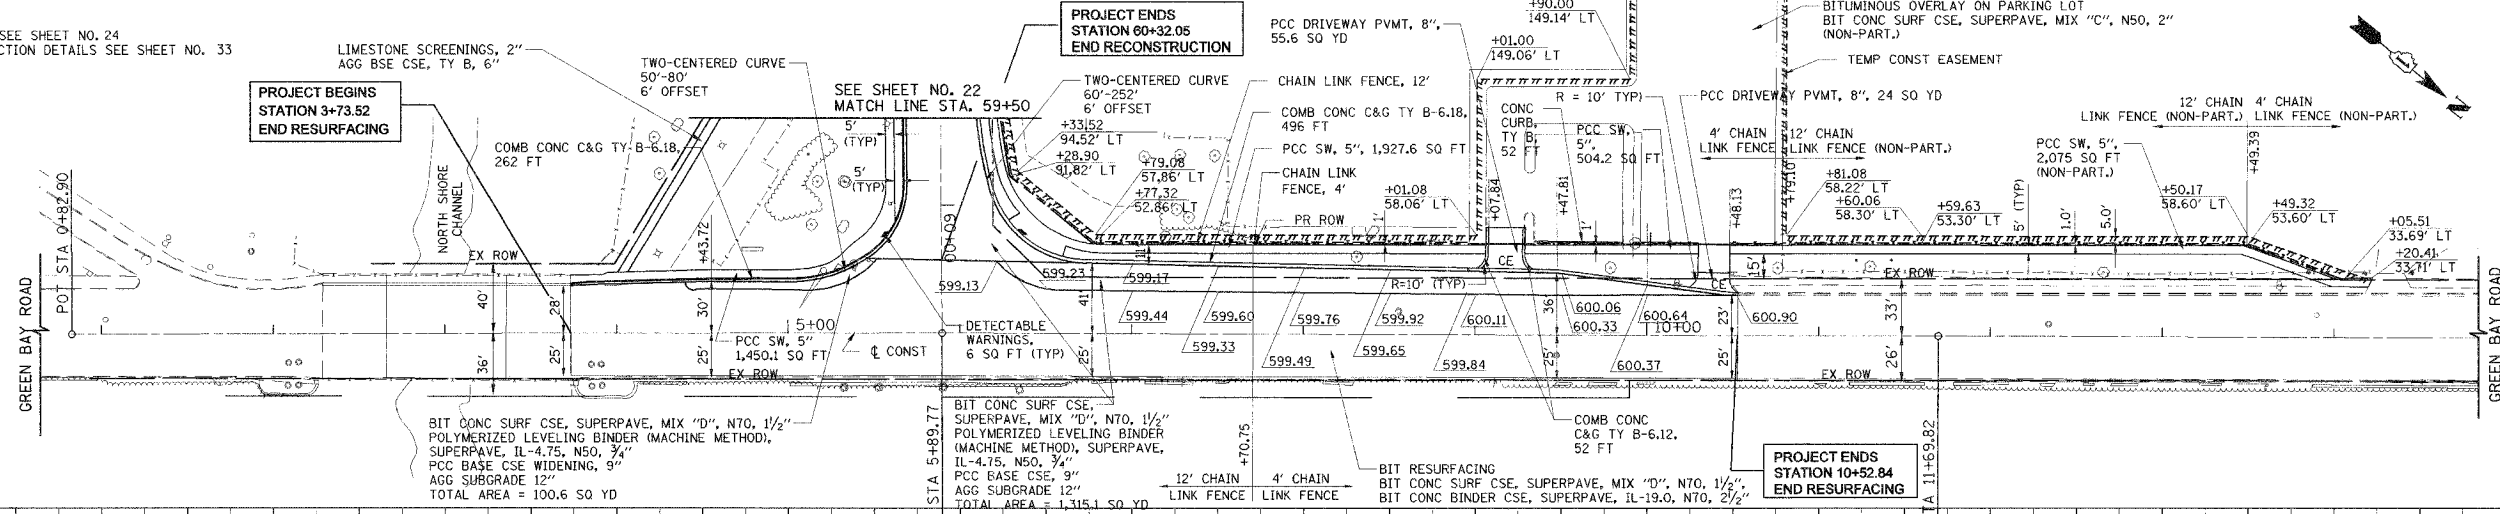

REVISIONS	
NAME	DATE
CEC/PAS	5/23/05
CEC/PAS	9/06/05

ILLINOIS DEPARTMENT OF TRANSPORTATION

PLAN AND PROFILE
 MCCORMICK BOULEVARD
 GREEN BAY ROAD
 STATION 3+74 TO STATION 10+53

DATE 9/03/04
 DRAWN BY GEW
 CHECKED BY PAS

TRANS SYSTEMS CORPORATION