


| F.A.U.                         | SECTION        | COUNTY           | TOTAL SHEETS | SHEET NO. |
|--------------------------------|----------------|------------------|--------------|-----------|
| 2832                           | 00-00218-00-FP | COOK             | 108          | 24        |
| STA                            | TO STA         |                  |              |           |
| FED. ROAD DIST. NO. 7 ILLINOIS |                | FED. AID PROJECT |              |           |


CONTRACT NO. 83773

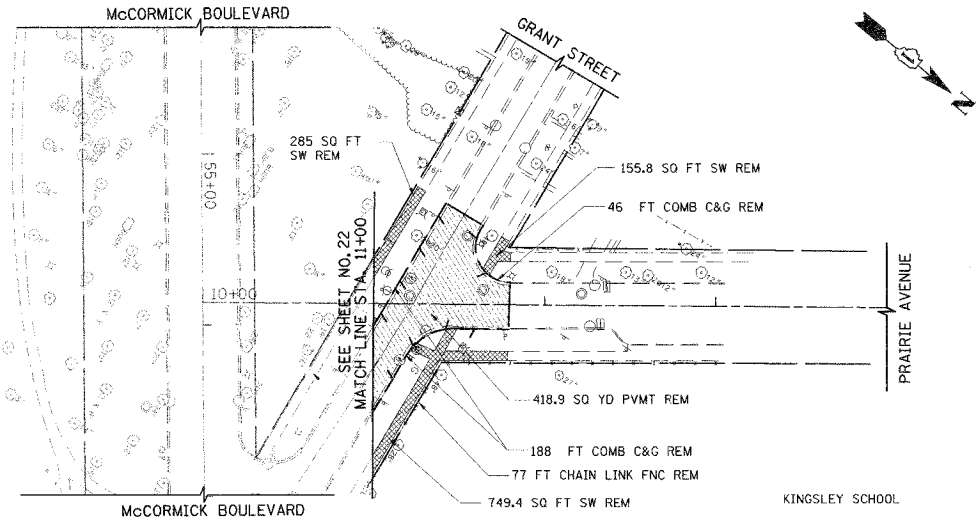


- LEGEND
- SIDEWALK REMOVAL
  - COMBINATION CURB AND GUTTER REMOVAL
  - TREE REMOVAL
  - T-(1) TREE RELOCATION
  - DRIVEWAY PAVEMENT REMOVAL
  - PAVEMENT REMOVAL

EXISTING

NOTES:  
1. FOR INTERSECTION DETAILS SEE SHEET NO. 33

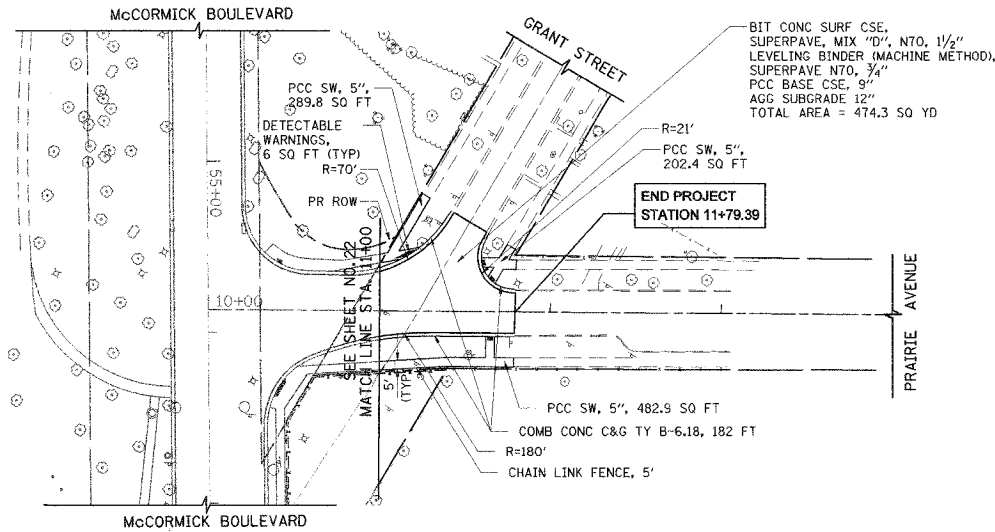

PROPOSED

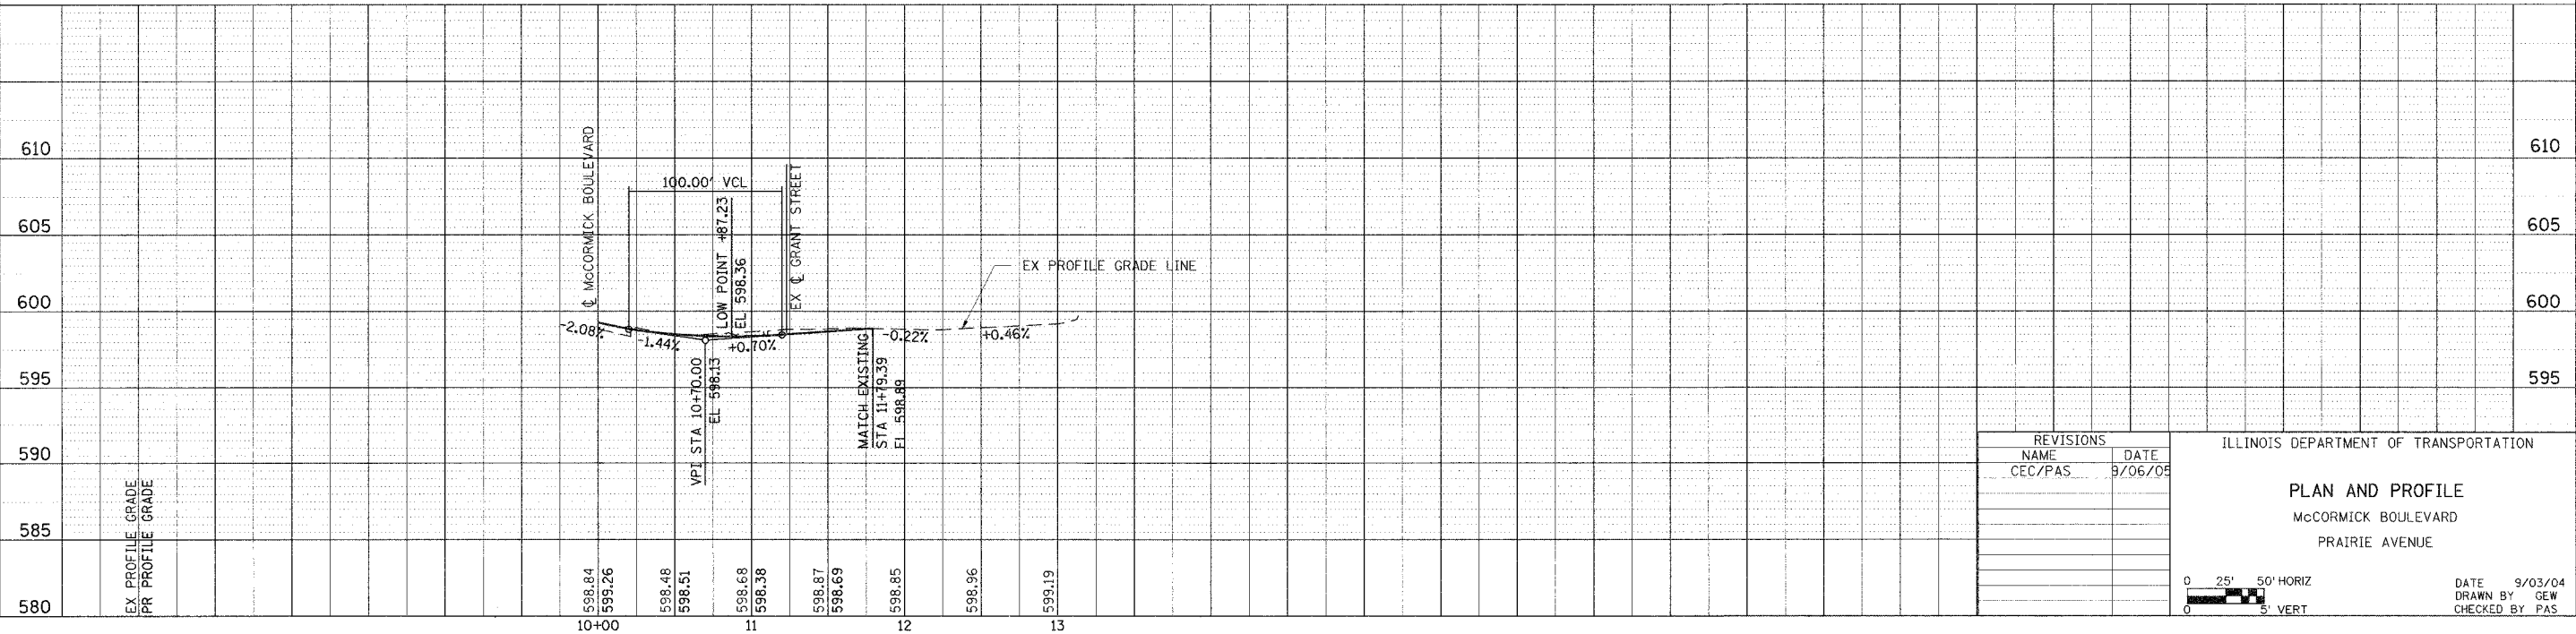


TRANS SYSTEMS CORPORATION  
1001 PERIMETER DRIVE  
SUITE 1025  
SCHMIDT, L. 80073

| REVISIONS |         |
|-----------|---------|
| NAME      | DATE    |
| CEC/PAS   | 9/06/05 |
|           |         |
|           |         |
|           |         |
|           |         |
|           |         |
|           |         |

ILLINOIS DEPARTMENT OF TRANSPORTATION

PLAN AND PROFILE  
McCORMICK BOULEVARD  
PRAIRIE AVENUE

 

DATE 9/03/04  
DRAWN BY GEW  
CHECKED BY PAS