


F.A.I. RTE.	SECTION	COUNTY	TOTAL SHEETS	SHEET NO.
190	0102.1 S	COOK	107	4
FED. ROAD DIST. NO.		ILLINOIS	FED. AID PROJECT	

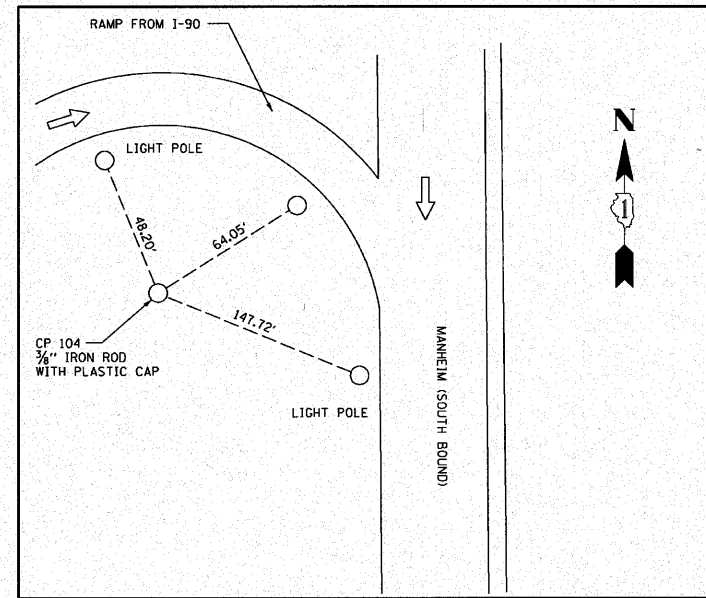

SURVEY TIE
NOT TO SCALE

BENCHMARK C.P. 104 **ELEVATION 636.99**
3/4" IRON ROD WITH PLASTIC CAP AT SOUTHEAST CORNER OF RAMP FROM I-90 AND WEST OF MANHEIM ROAD SOUTH BOUND LANE.

TEMPORARY BENCH MARK #1 **ELEVATION 643.99**
CUT ON TOP OF WALL AT SOUTHEAST CORNER OF SOUTH ABUTMENT BACKWALL FOR R.R. BRIDGE OVER I-190 EAST OF MANHEIM ROAD.

LEGEND:

- EXISTING EDGE OF PAVED AREA
- 638 ----- EXISTING CONTOUR LINE
- X - X - EXISTING CHAIN LINK FENCE
- - - - - EXISTING STORM SEWER
- EXISTING CATCH BASIN
- ⊙ EXISTING MANHOLE
- EXISTING POWER POLE
- RIGHT OF WAY
- ~~~~~ EXISTING SHRUB

G3

REVISIONS	
NAME	DATE

ILLINOIS DEPARTMENT OF TRANSPORTATION

**PUMP STATION NO. 24
RELOCATION**

EXISTING SITE PLAN

SCALE: AS SHOWN

DATE: 11-22-10

DRAWN BY: HFF

CHECKED BY: KHC



SCALE: 0 5 10 15 30 45