


F.A.I. RTE.	SECTION	COUNTY	TOTAL SHEETS	SHEET NO.
190	0102.1 S	COOK	107	5
FED. ROAD DIST. NO.		ILLINOIS	FED. AID PROJECT	

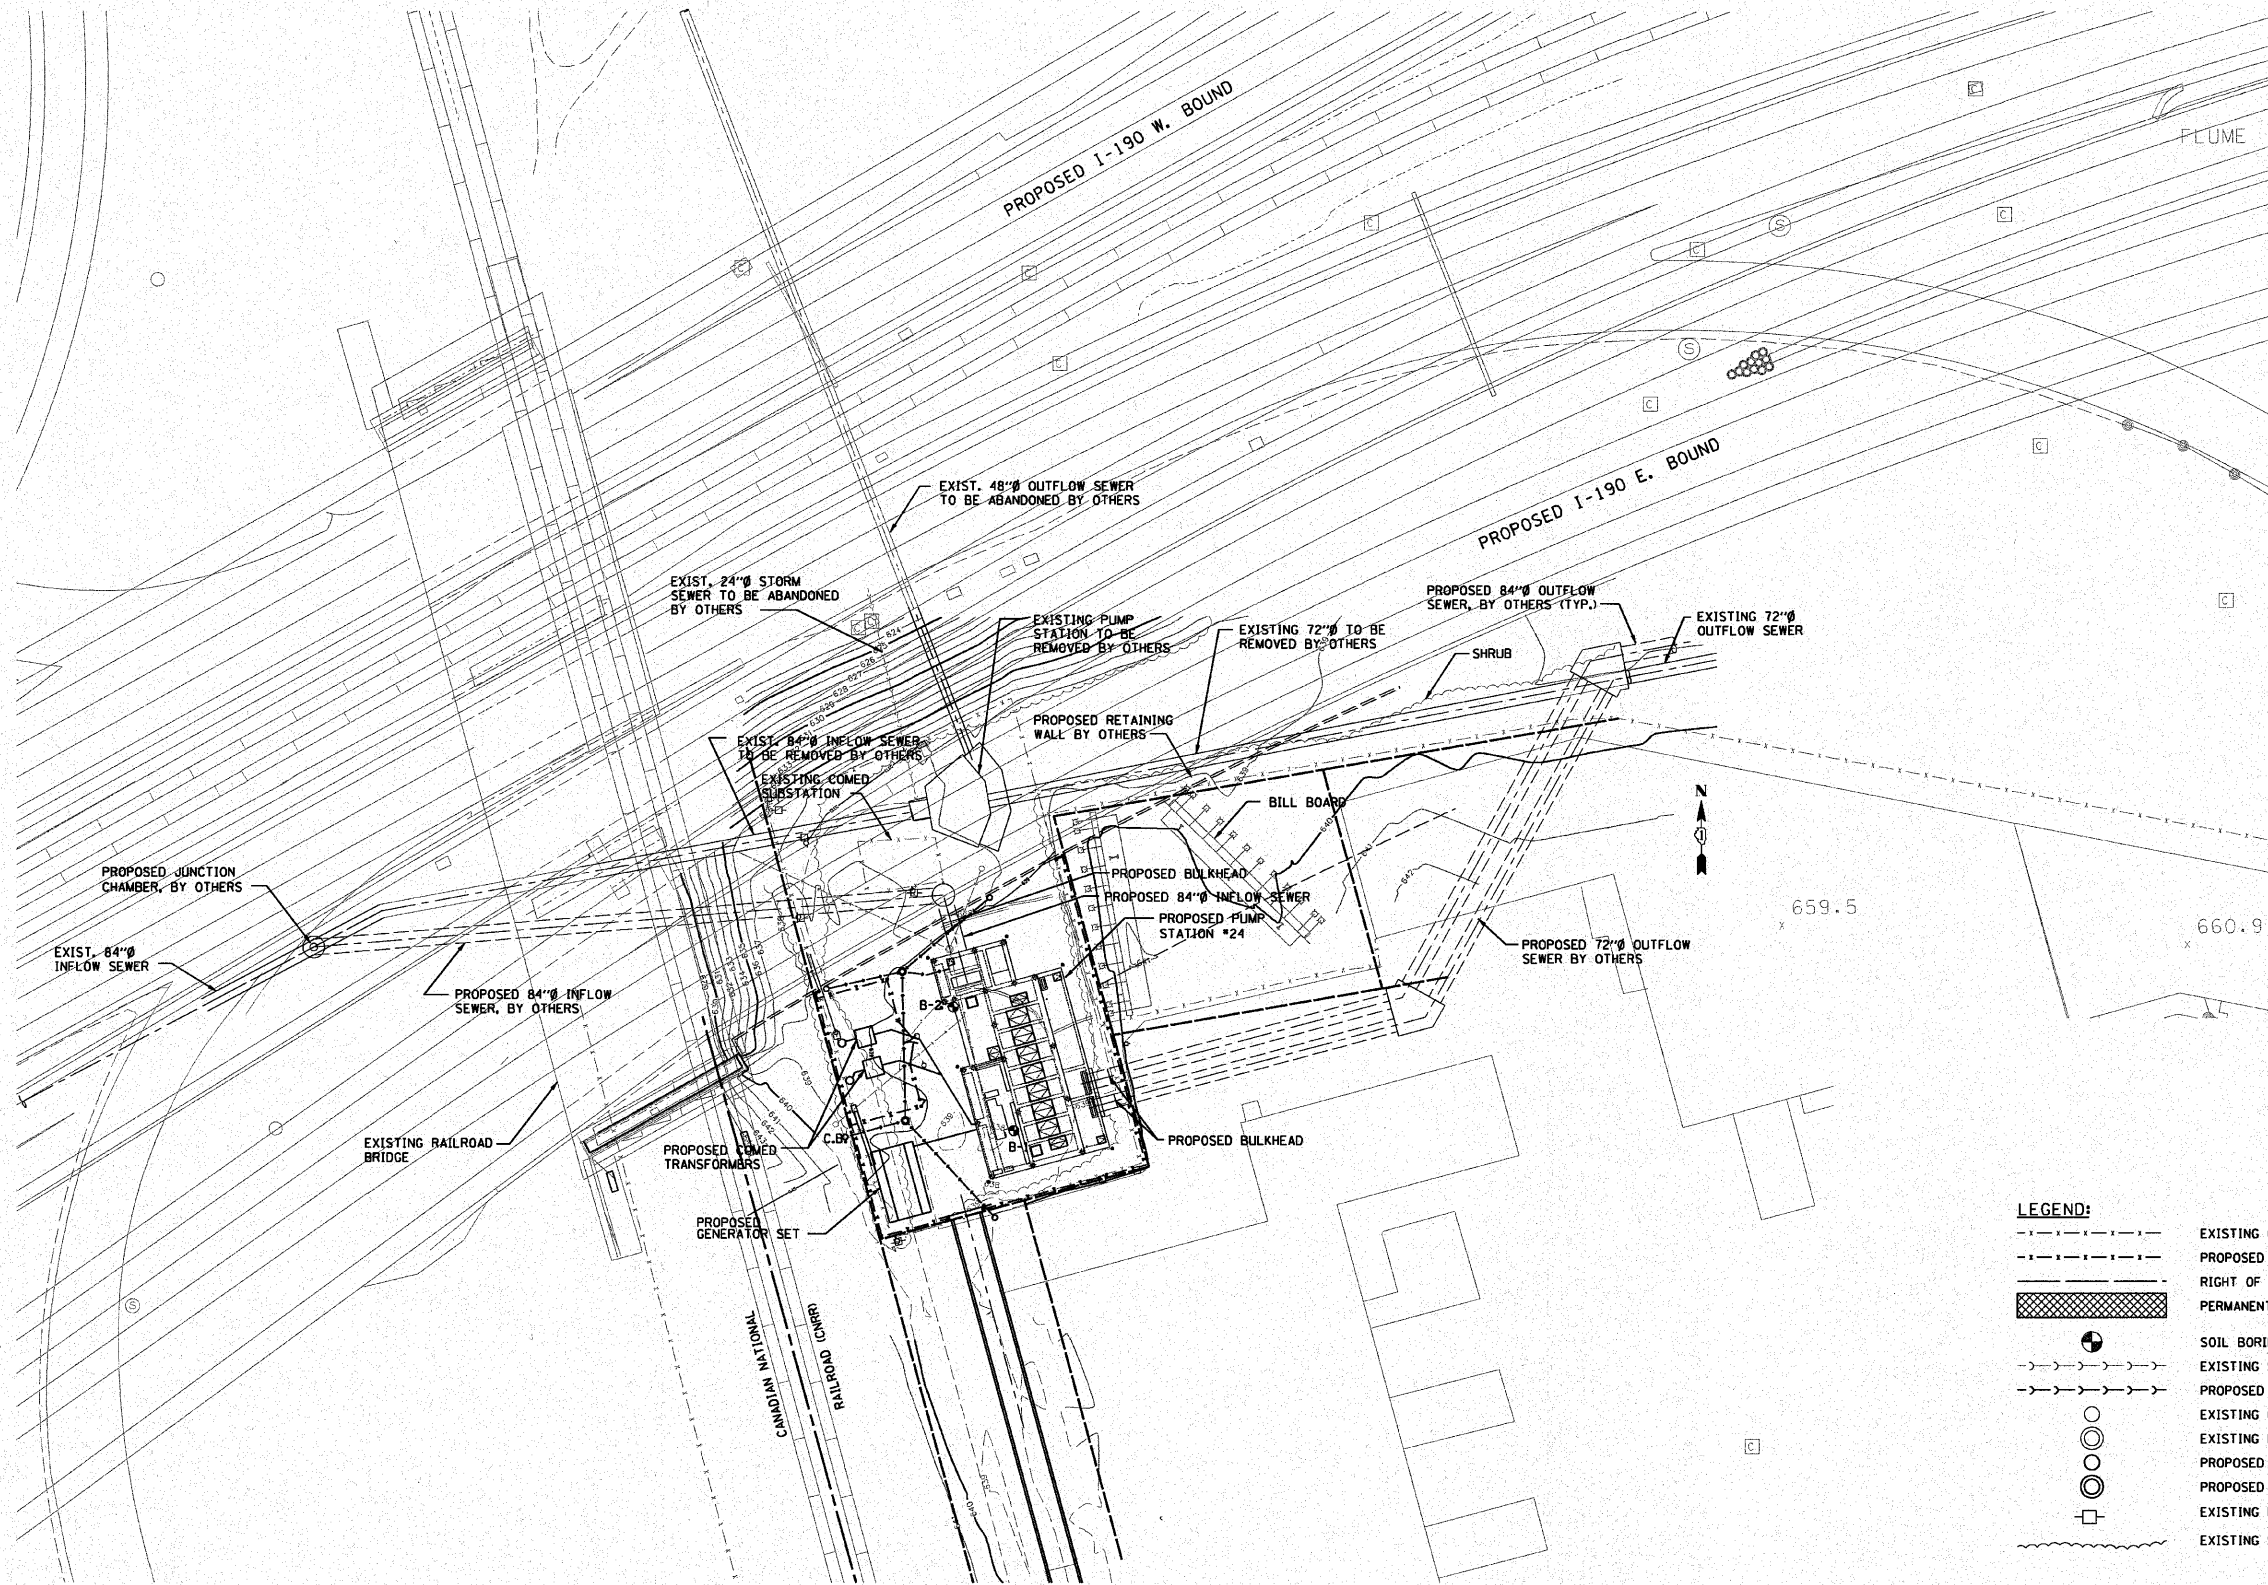

- LEGEND:**
- x---x---x--- EXISTING CHAIN LINK FENCE
 - x---x---x--- PROPOSED CHAIN LINK FENCE
 - x---x---x--- RIGHT OF WAY
 - x---x---x--- PERMANENT EASEMENT REQUIRED
 - SOIL BORING LOCATION
 - x---x---x--- EXISTING STORM SEWER
 - x---x---x--- PROPOSED STORM SEWER
 - EXISTING CATCH BASIN
 - EXISTING MANHOLE
 - PROPOSED CATCH BASIN
 - PROPOSED MANHOLE
 - EXISTING POWER POLE
 - x---x---x--- EXISTING SHRUB

G4

ILLINOIS DEPARTMENT OF TRANSPORTATION

PUMP STATION NO. 24
RELOCATION

PROPOSED SITE PLAN

SCALE: AS SHOWN

DRAWN BY: HFF

DATE: 11-22-10

CHECKED BY: KHC

REVISIONS	
NAME	DATE

SCALE: 0 20 40 80 120 FT.

