



F.A.I. RTE.	SECTION	COUNTY	TOTAL SHEETS	SHEET NO.
190	0102.1 S	COOK	107	21
FED. ROAD DIST. NO.		ILLINOIS	FED. AID PROJECT	

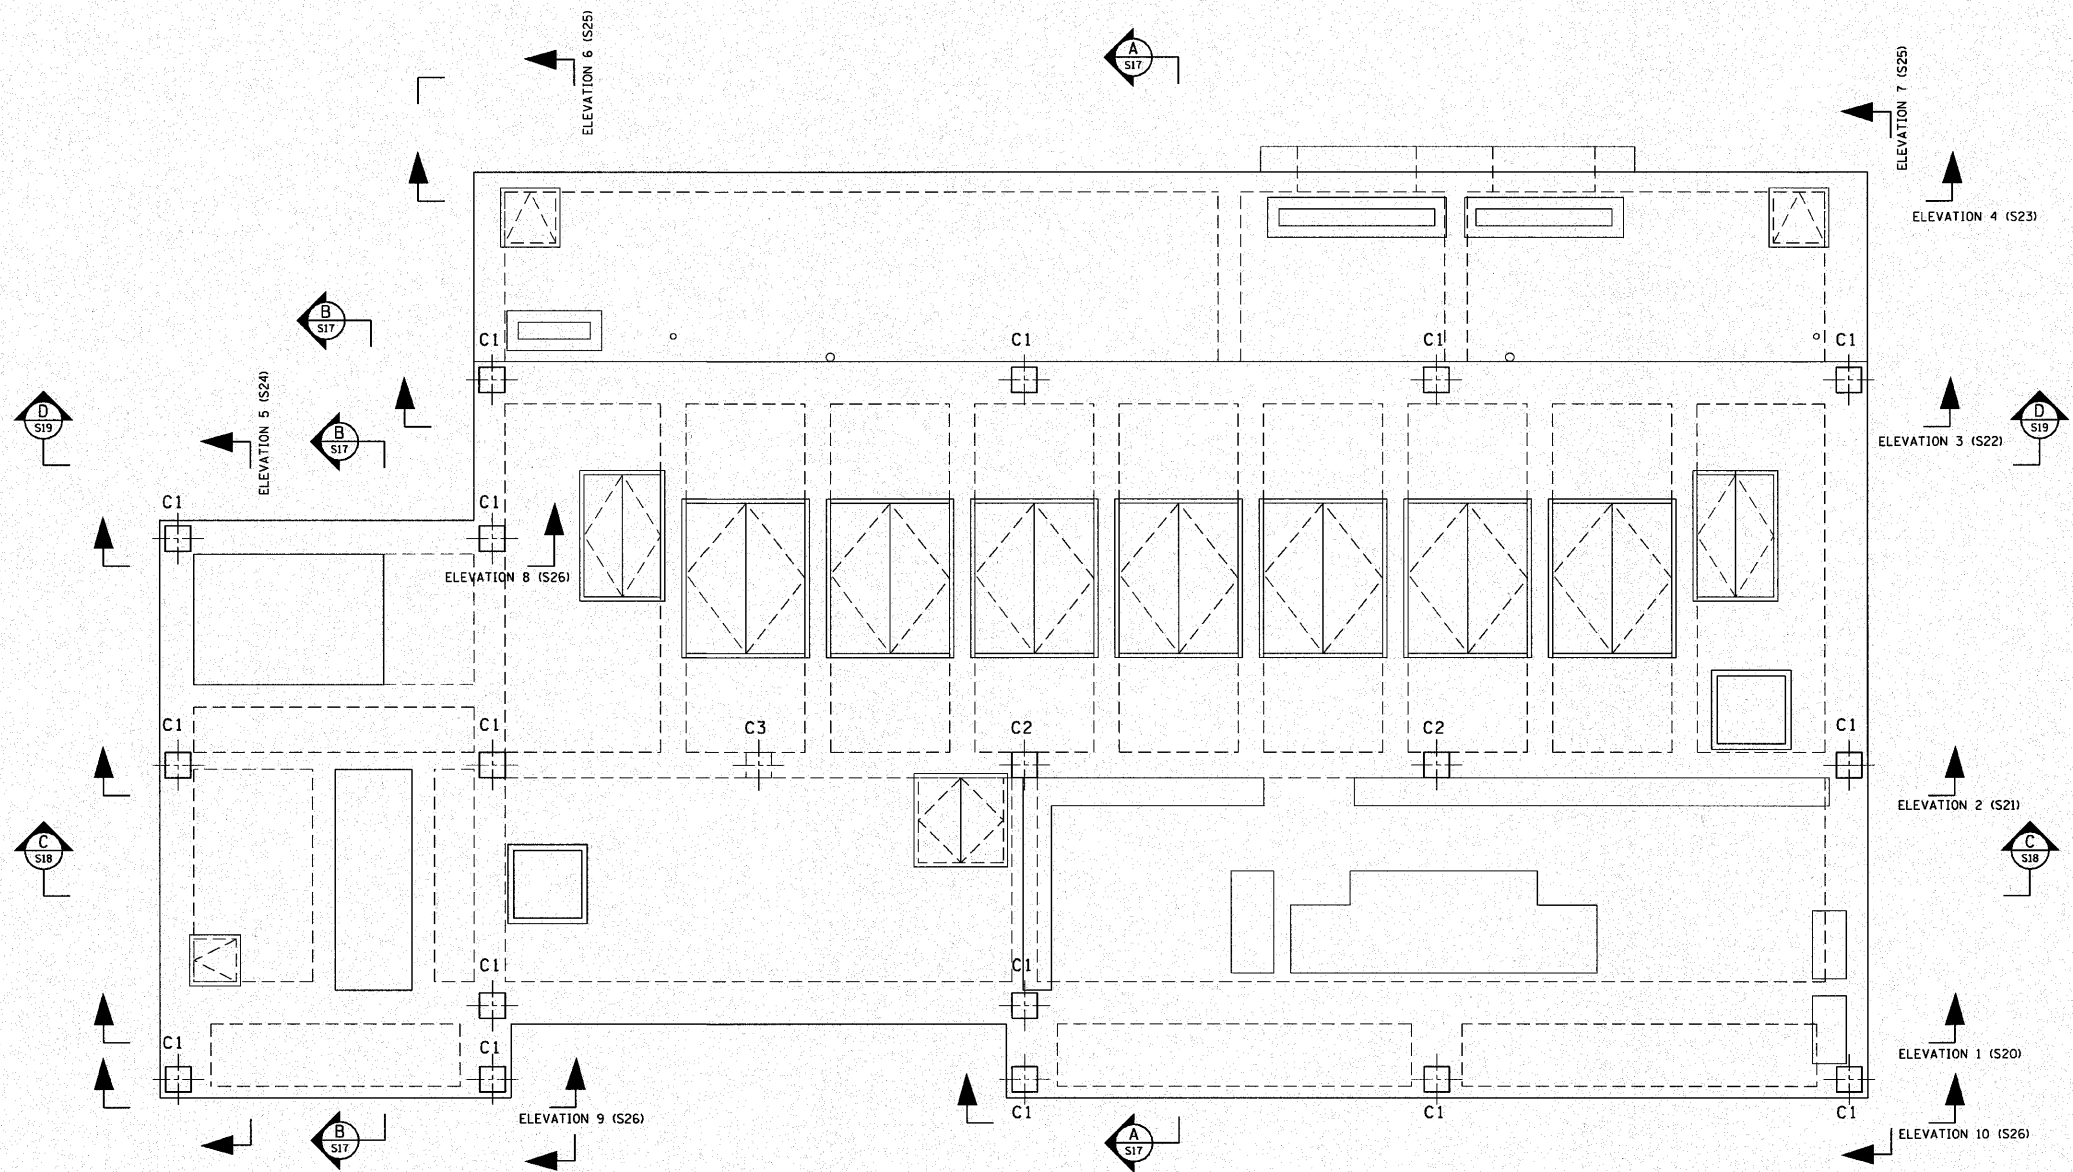

REINFORCEMENT KEY PLAN

- ABBREVIATIONS:
- ALT - ALTERNATE
 - B - DOT
 - BM - BEAM
 - CB - CORNER BAR
 - CL - CLEAR
 - COL - COLUMN
 - DWL - DOWEL
 - EF - EACH FACE
 - EW - EACH WAY
 - FF - FACE
 - FTG - FOOTING
 - HOR - HORIZONTAL
 - IF - INSIDE FACE
 - INC - INCREMENTS
 - LONG - LONGITUDINAL
 - LW - LONG WAY
 - NF - NEAR FACE
 - OF - OUTSIDE FACE
 - SD - SLAB DOWEL
 - SW - SHORT WAY
 - T - TOP
 - TOS - TOP OF SLAB
 - TS - THICKENED SLAB
 - TR - TRANSVERSE
 - UNO - UNLESS NOTED OTHERWISE
 - THRD - THREADED

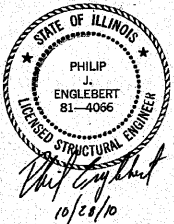

S10

REVISIONS	
NAME	DATE

ILLINOIS DEPARTMENT OF TRANSPORTATION

PUMP STATION NO. 24
RELOCATION

REINFORCEMENT DETAILS
WALLS KEY PLAN AND NOTES

SCALE: AS SHOWN

DATE: 11-22-10

DRAWN BY: FL

CHECKED BY: PJE

