



F.A.I. RTE.	SECTION	COUNTY	TOTAL SHEETS	SHEET NO.
190	0102.1 S	COOK	107	27
FED. ROAD DIST. NO.		ILLINOIS	FED. AID PROJECT	

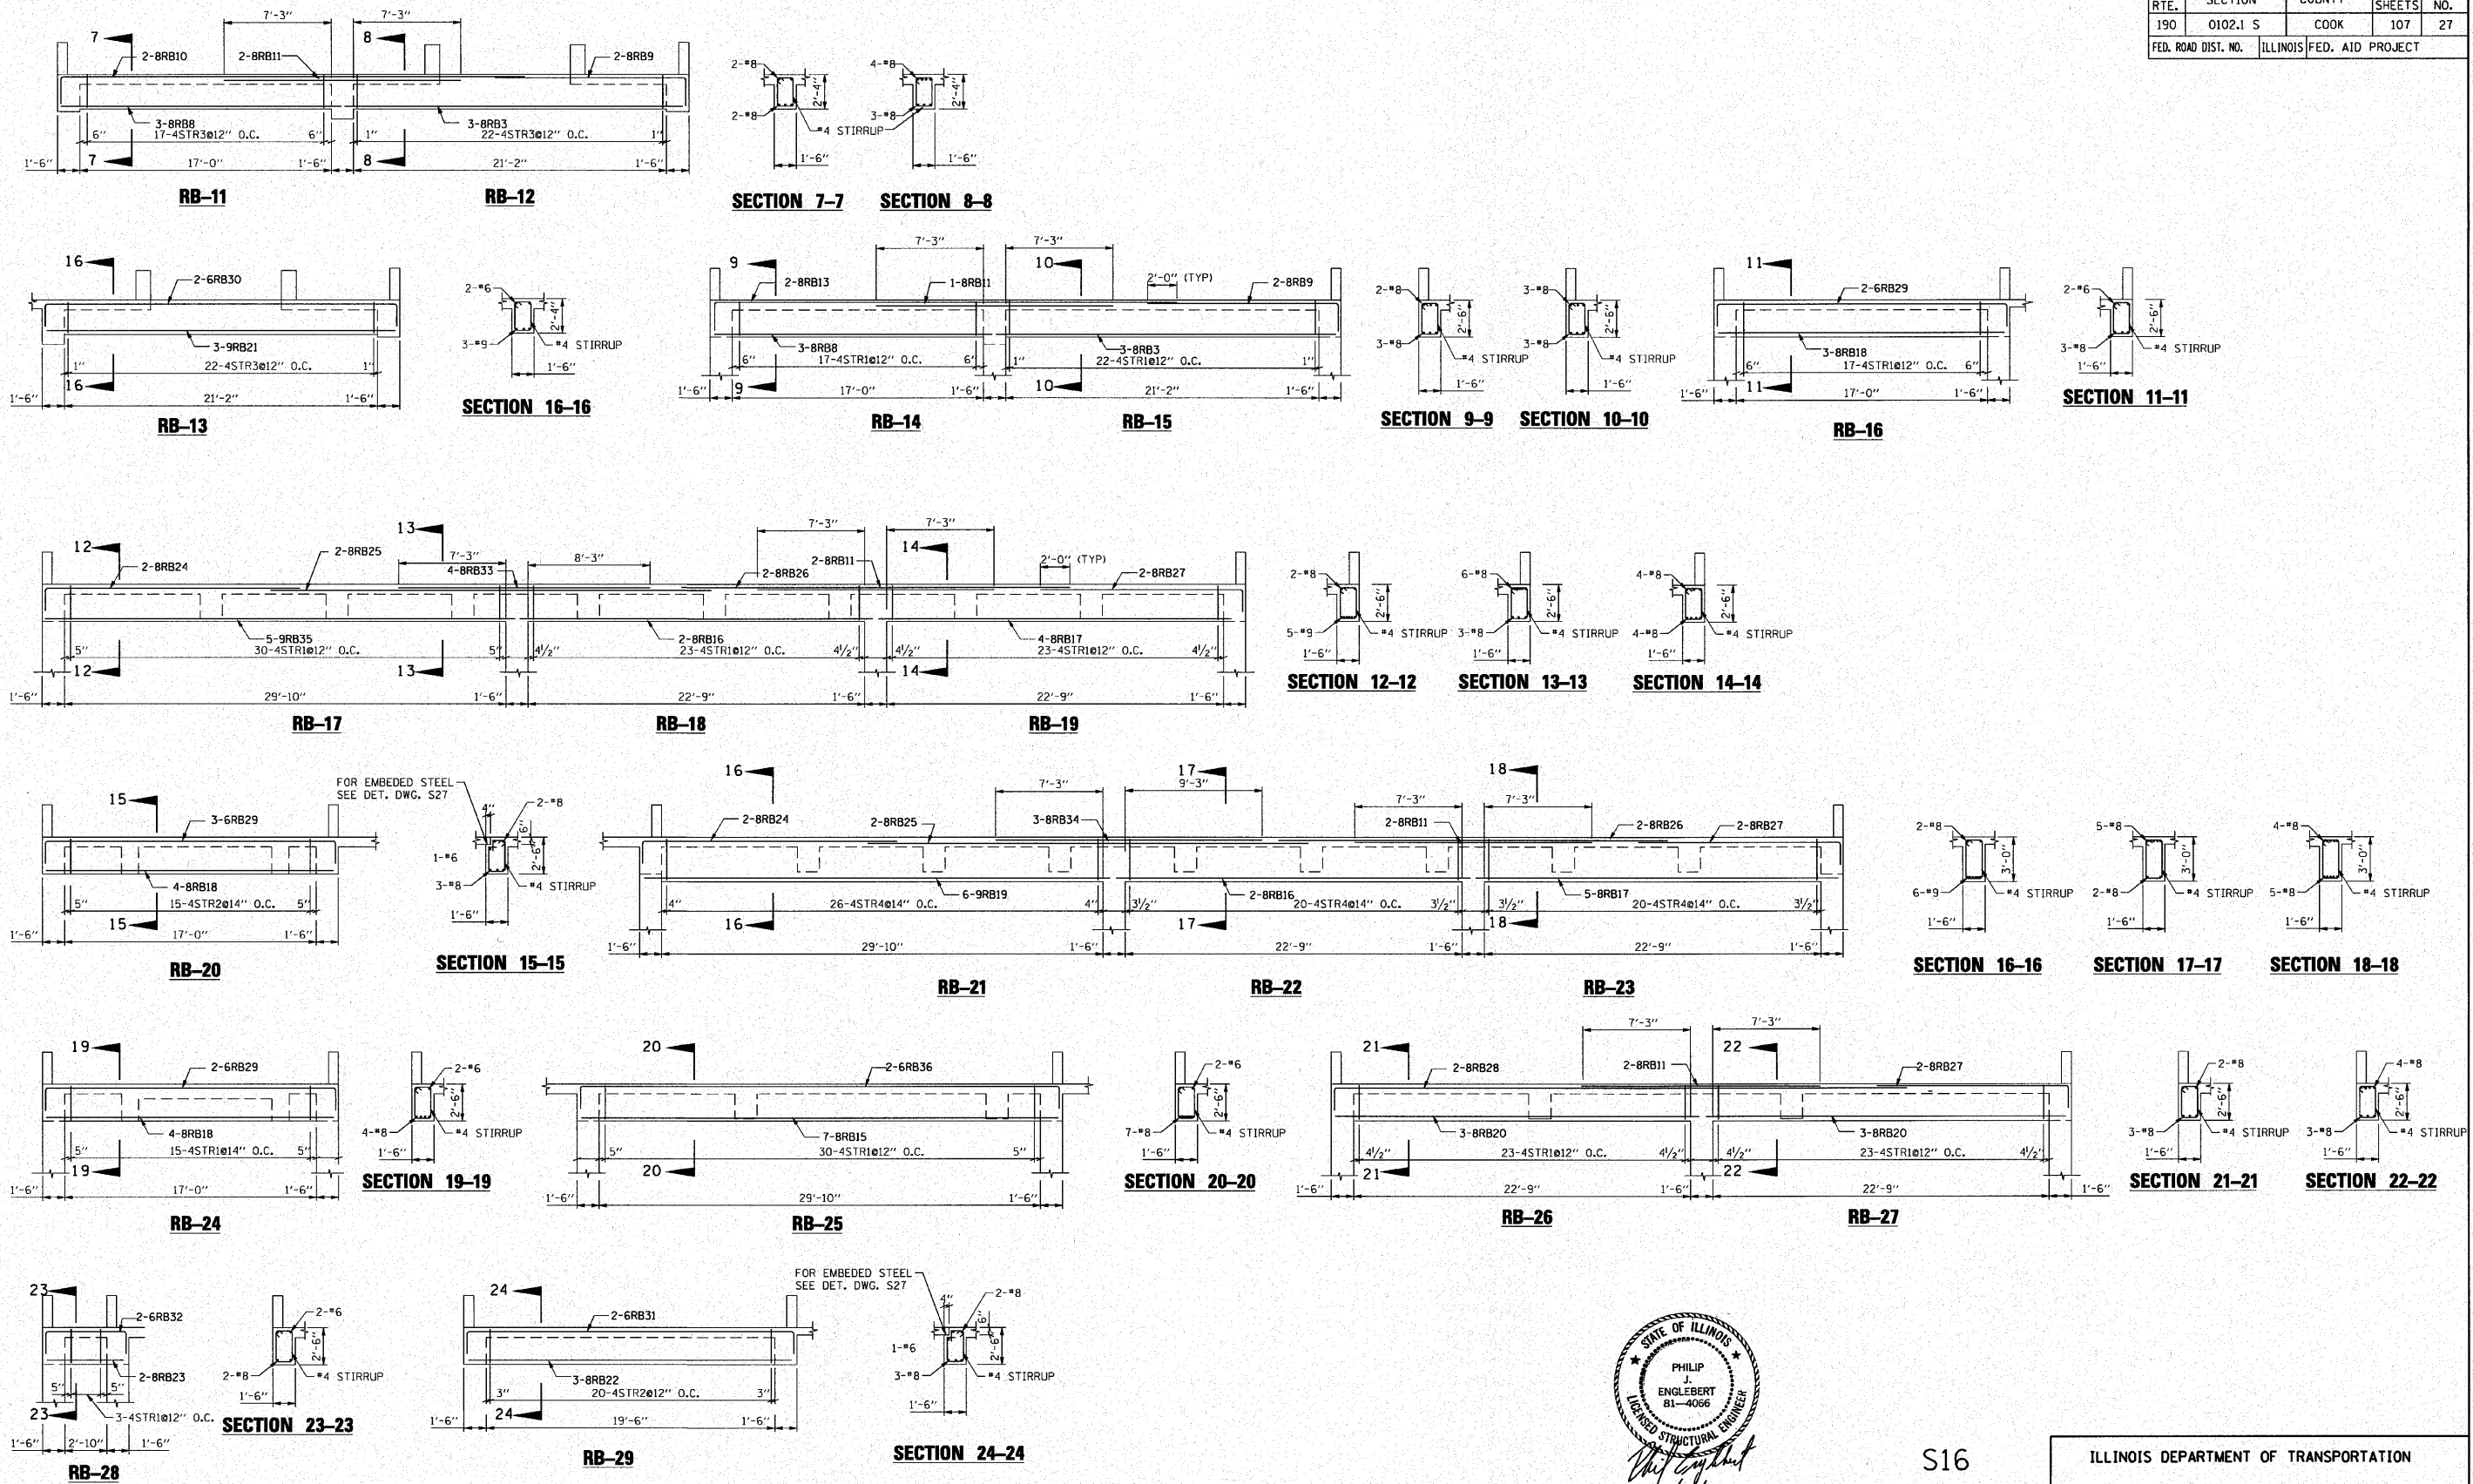

- NOTES:
1. ALL SPLICES LOCATIONS SHALL BE STAGGERED.
 2. ALL REINFORCING BARS SHALL BE PRE-CUT AT SHOP AT OPENING LOCATIONS.

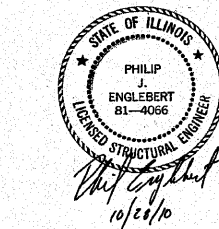

S16

REVISIONS	
NAME	DATE

ILLINOIS DEPARTMENT OF TRANSPORTATION
PUMP STATION NO. 24
RELOCATION

REINFORCEMENT DETAILS
ROOF SLAB @ EL. 655.67

SCALE: AS SHOWN
DATE: 11-22-10
DRAWN BY: FL
CHECKED BY: PJE