





F.A.I. RTE.	SECTION	COUNTY	TOTAL SHEETS	SHEET NO.
190	0102.1 S	COOK	107	28
FED. ROAD DIST. NO.		ILLINOIS	FED. AID PROJECT	

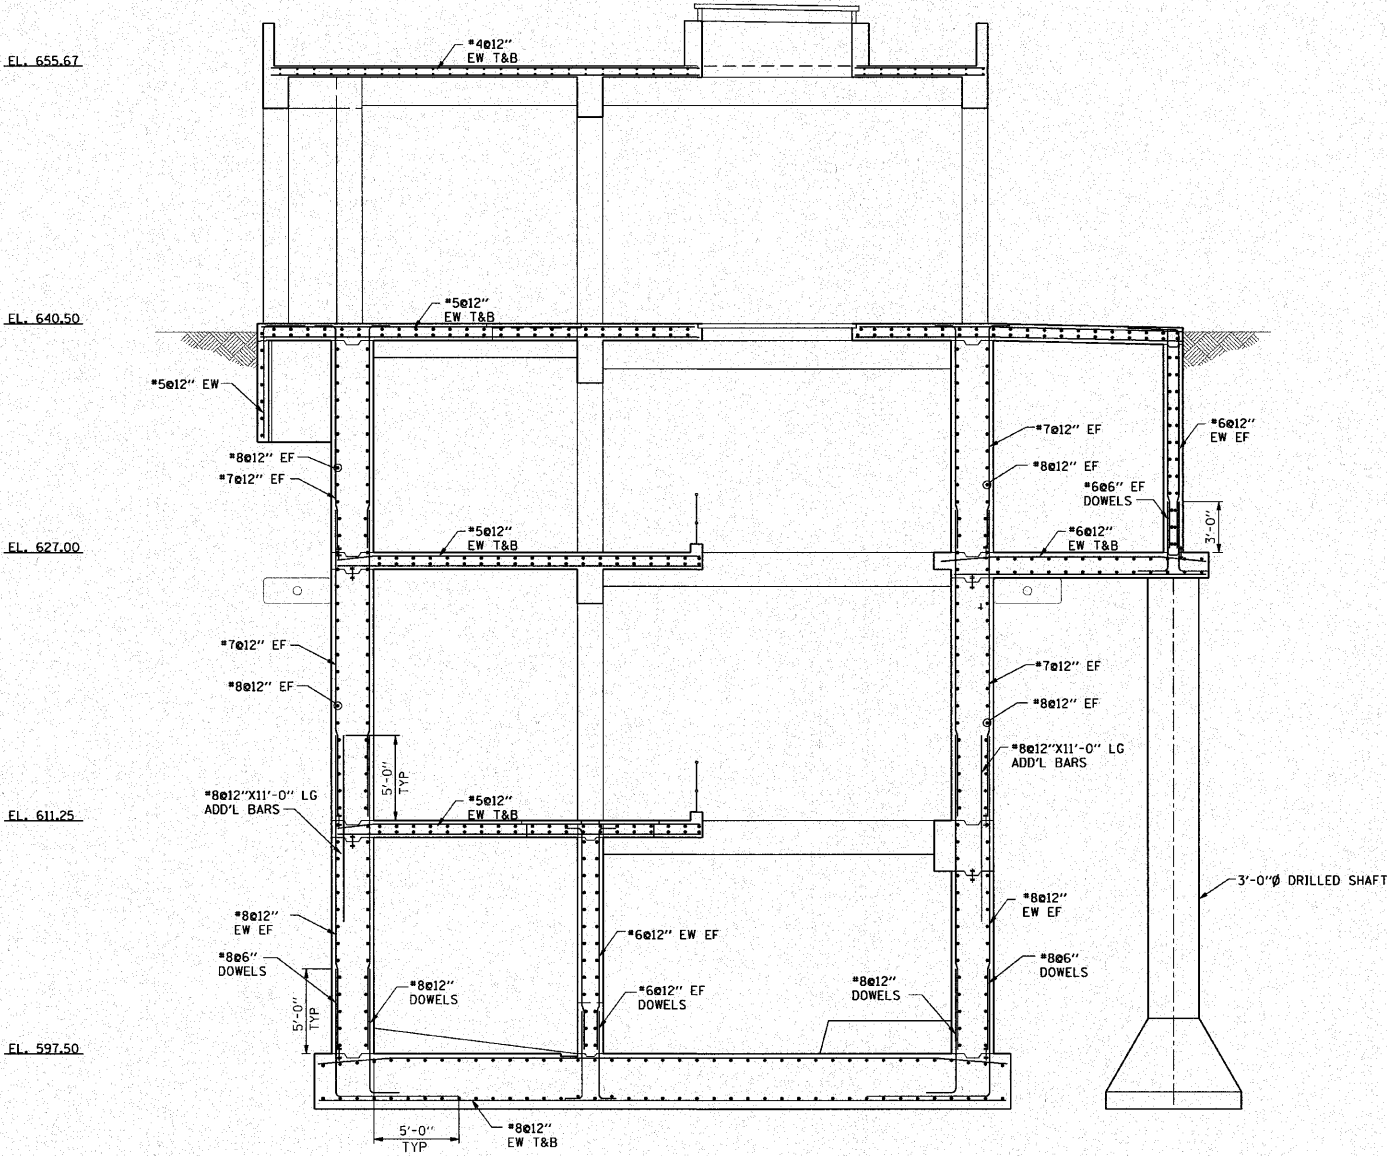

SECTION A-A

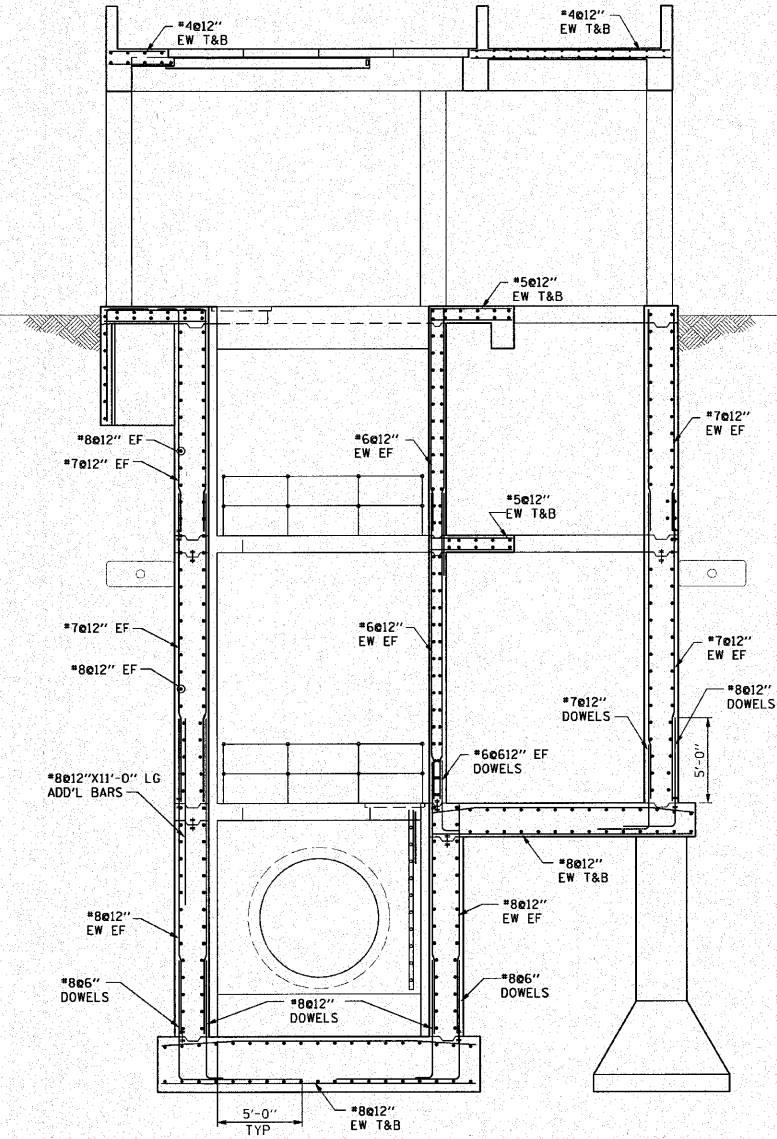

SECTION B-B

 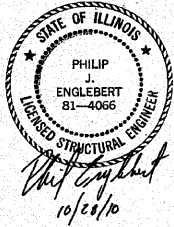

S17

REVISIONS	
NAME	DATE

ILLINOIS DEPARTMENT OF TRANSPORTATION	
PUMP STATION NO. 24 RELOCATION	
REINFORCEMENT DETAILS SECTIONS	
SCALE: AS SHOWN	DRAWN BY: FL
DATE: 11-22-10	CHECKED BY: PJE



- NOTES:
1. ALL SPLICES LOCATIONS SHALL BE STAGGERED.
 2. ALL REINFORCING BARS SHALL BE PRE-CUT AT SHOP AT OPENING LOCATIONS.