



F.A.I. RTE.	SECTION	COUNTY	TOTAL SHEETS	SHEET NO.
190	0102.1 S	COOK	107	33
FED. ROAD DIST. NO.		ILLINOIS	FED. AID PROJECT	

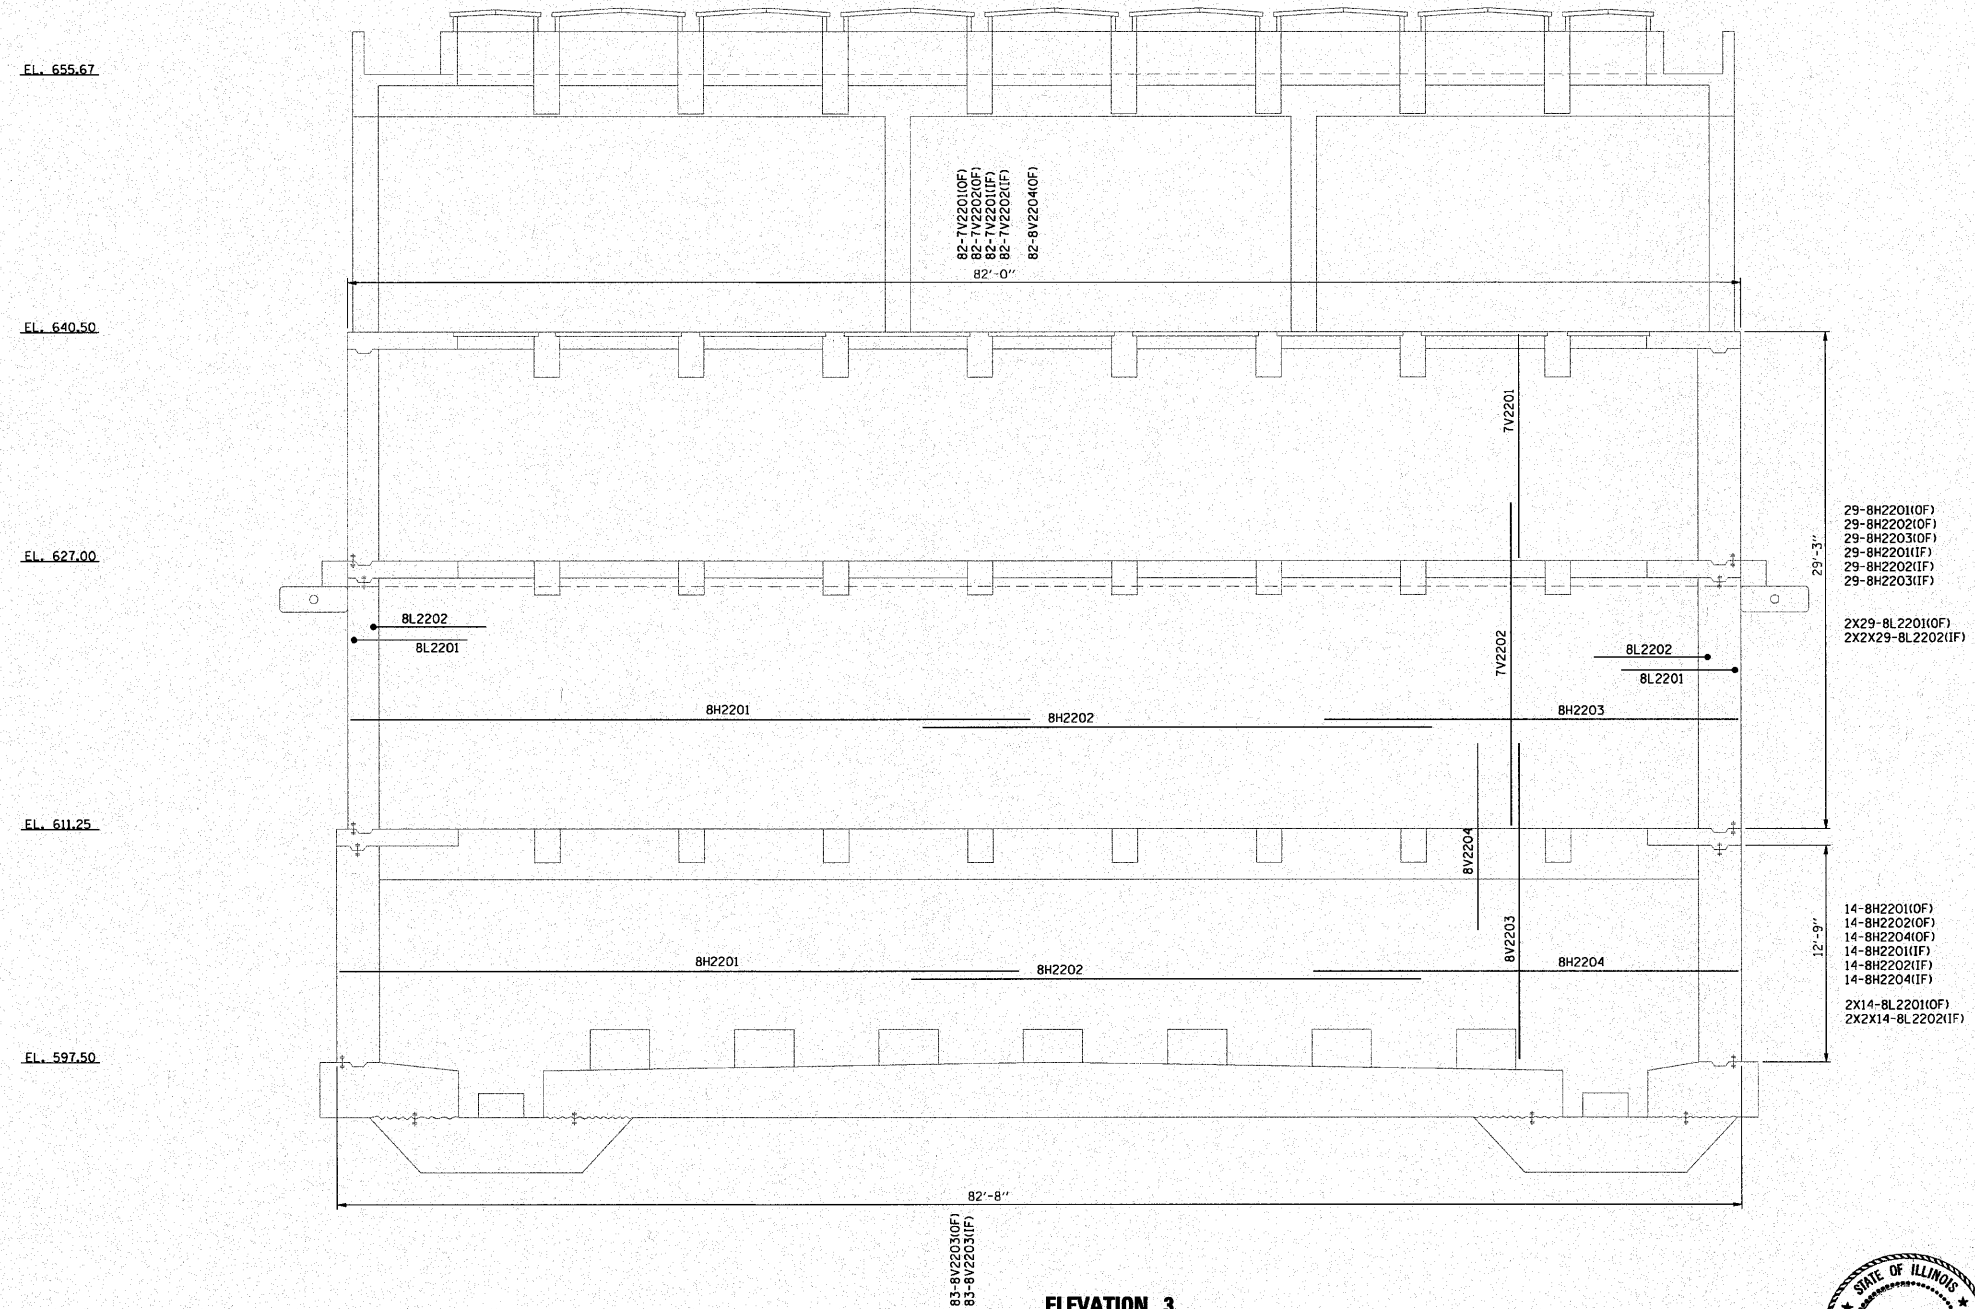

ELEVATION 3

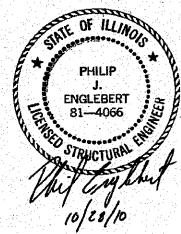


BILL OF MATERIALS

BAR	NO.	SIZE	LENGTH	SHAPE
7V2201	164	7	14'-4"	
7V2202	164	7	19'-0"	
8V2203	166	8	18'-7"	
8V2204	82	8	11'-0"	
8H2201	86	8	30'-0"	
8H2202	86	8	30'-0"	
8H2203	58	8	33'-8"	
8H2204	28	8	35'-0"	
8L2201	86	8	12'-8"	
8L2202	172	8	12'-8"	
REINFORCEMENT BARS EPOXY COATED			POUNDS	57,400
CONCRETE STRUCTURES			CU YD	335



- NOTES:
- ALL SPLICES LOCATIONS SHALL BE STAGGERED.
 - ALL REINFORCING BARS SHALL BE PRE-CUT AT SHOP AT OPENING LOCATIONS.

 

S22

REVISIONS	
NAME	DATE

ILLINOIS DEPARTMENT OF TRANSPORTATION

PUMP STATION NO. 24
RELOCATION

REINFORCEMENT DETAILS
WALL

SCALE: AS SHOWN
DATE: 11-22-10

DRAWN BY: FL
CHECKED BY: PJE