


F.A.I. RTE.	SECTION	COUNTY	TOTAL SHEETS	SHEET NO.
190	0102.1 S	COOK	107	34
FED. ROAD DIST. NO.		ILLINOIS	FED. AID PROJECT	

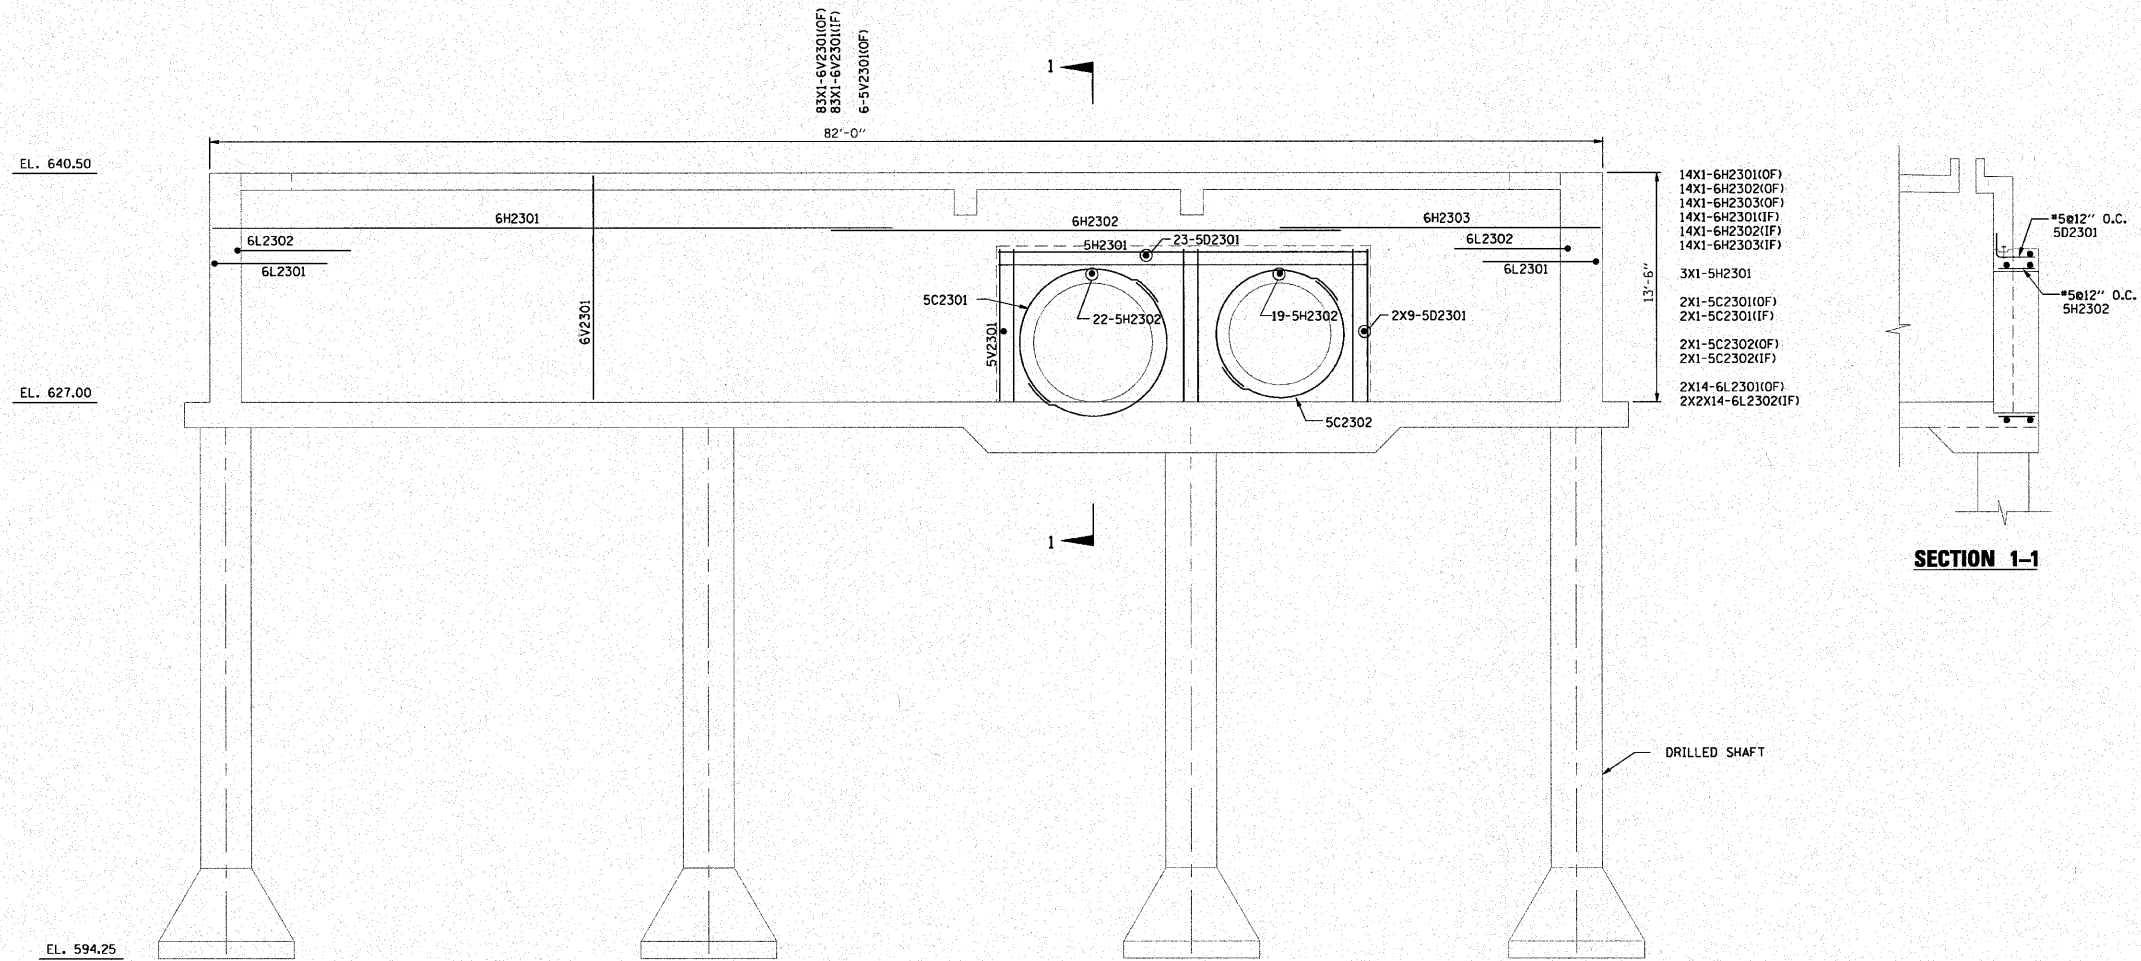


ELEVATION 4

BILL OF MATERIALS

BAR	NO.	SIZE	LENGTH	SHAPE
5V2301	6	5	8'-8"	—
6V2301	166	6	14'-2"	—
5H2301	3	5	21'-6"	—
5H2302	41	5	2'-4"	—
6H2301	28	6	40'-0"	—
6H2302	28	6	30'-0"	—
6H2303	28	6	18'-10"	—
6L2301	28	6	7'-2"	—
6L2302	56	6	7'-2"	—
5C2301	4	5	15'-7"	—
5C2302	4	5	13'-10"	—
5D2301	41	5	4'-10"	—
REINFORCEMENT BARS EPOXY COATED			POUNDS	9,600
CONCRETE STRUCTURES			CU YD	60

- NOTES:
1. ALL SPLICES LOCATIONS SHALL BE STAGGERED.
 2. ALL REINFORCING BARS SHALL BE PRE-CUT AT SHOP AT OPENING LOCATIONS.

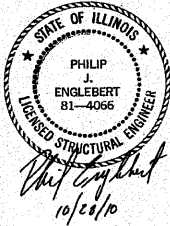

S23

REVISIONS	
NAME	DATE

ILLINOIS DEPARTMENT OF TRANSPORTATION

PUMP STATION NO. 24
RELOCATION

REINFORCEMENT DETAILS
WALL

SCALE: AS SHOWN
DATE: 11-22-10

DRAWN BY: FL
CHECKED BY: PJE



SCALE: 0 4 8 12