



F.A.I. RTE.	SECTION	COUNTY	TOTAL SHEETS	SHEET NO.
190	0102.1 S	COOK	107	36
FED. ROAD DIST. NO.		ILLINOIS	FED. AID PROJECT	

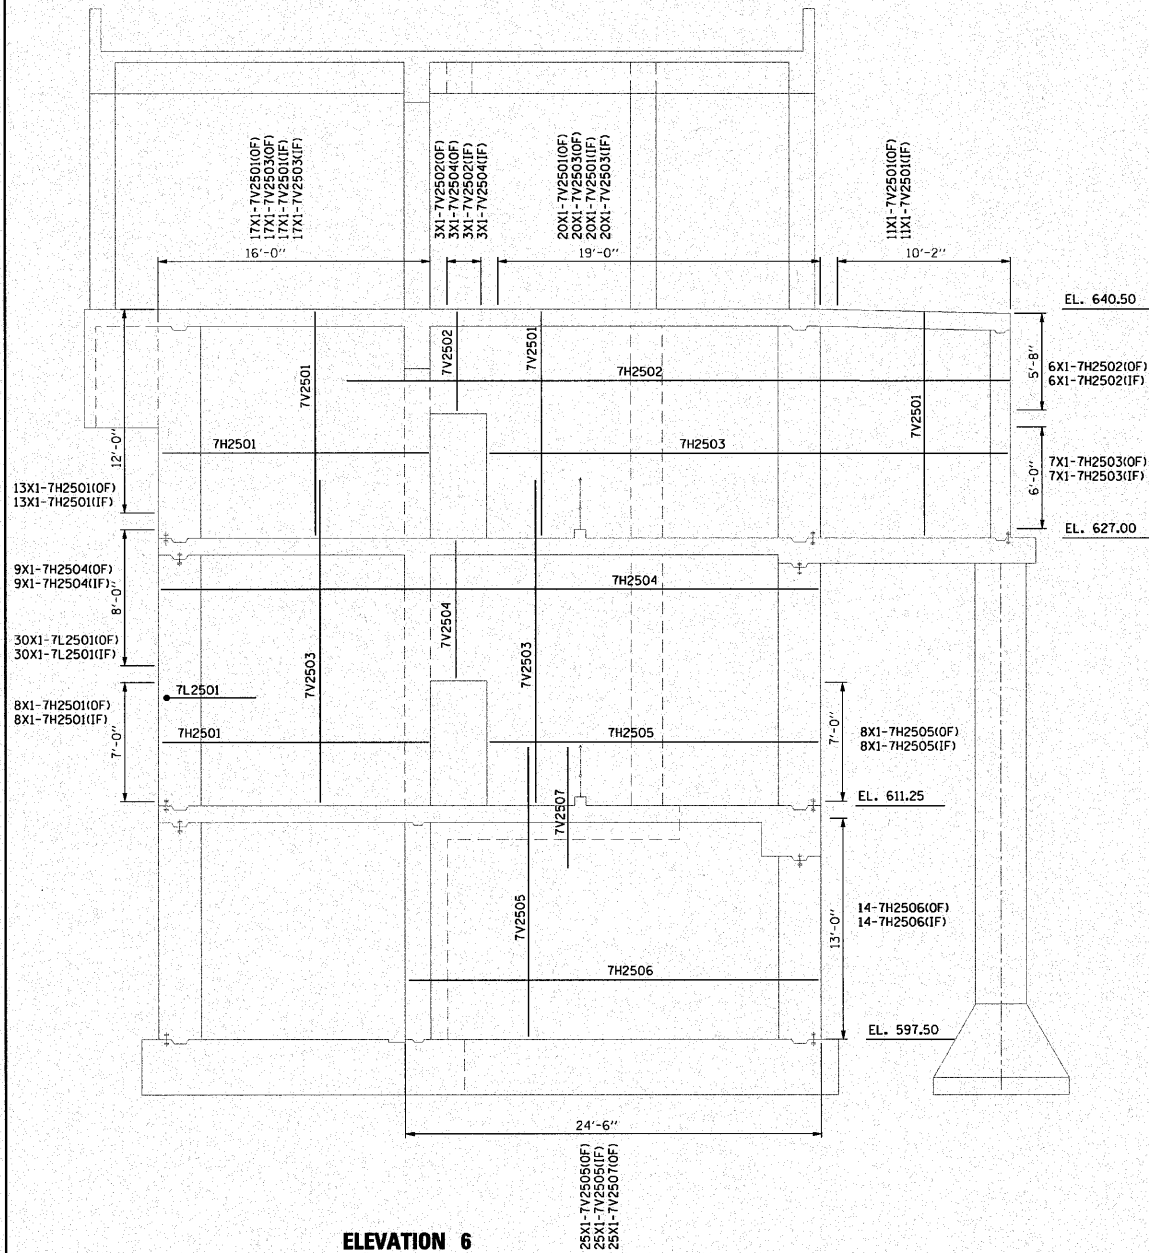

ELEVATION 6

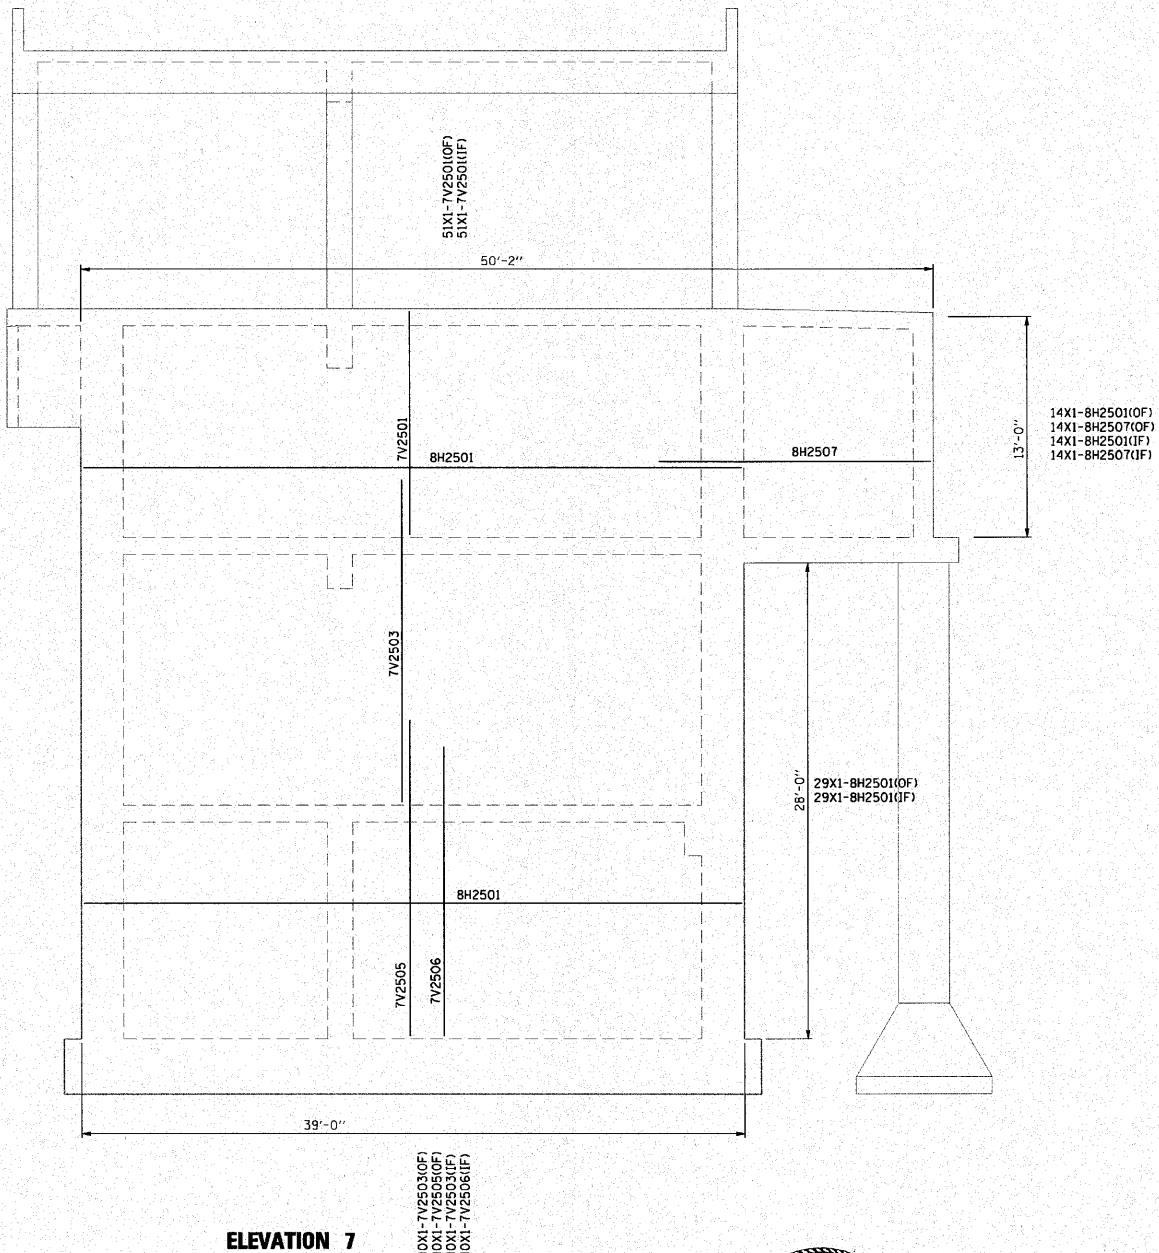

ELEVATION 7

BILL OF MATERIALS

BAR	NO.	SIZE	LENGTH	SHAPE
TV2501	198	7	14'-4"	U
TV2502	6	7	7'-0"	U
TV2503	154	7	19'-0"	U
TV2504	6	7	9'-3"	U
TV2505	90	7	18'-7"	U
TV2506	40	7	17'-0"	U
TV2507	25	7	6'-10"	U
7H2501	42	7	15'-8"	U
7H2502	12	7	39'-0"	U
7H2503	14	7	30'-6"	U
7H2504	18	7	38'-8"	U
7H2505	16	7	19'-4"	U
7H2506	28	7	24'-2"	U
7H2507	25	7	6'-10"	U
8H2507	28	8	16'-0"	U
8H2501	66	8	38'-8"	U
7L2501	60	7	9'-8"	U
REINFORCEMENT BARS		POUNDS	38,200	
EPOXY COATED		POUNDS	281	
CONCRETE STRUCTURES		CU YD	281	

ILLINOIS DEPARTMENT OF TRANSPORTATION

PUMP STATION NO. 24
RELOCATION

REINFORCEMENT DETAILS
WALLS

SCALE: AS SHOWN

DATE: 11-22-10


DRAWN BY: FL

CHECKED BY: PJE



- NOTES:
- ALL SPLICES LOCATIONS SHALL BE STAGGERED.
 - ALL REINFORCING BARS SHALL BE PRE-CUT AT SHOP AT OPENING LOCATIONS.

SCALE: 0 4 8 12

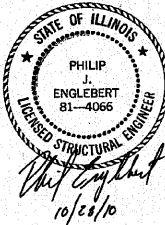

S25

REVISIONS	
NAME	DATE