

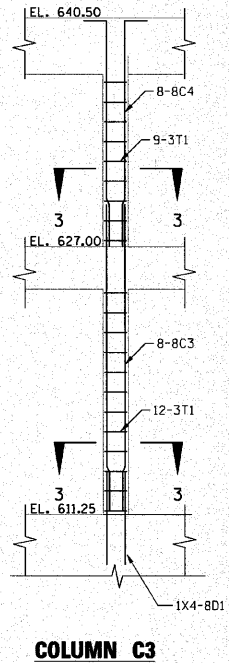
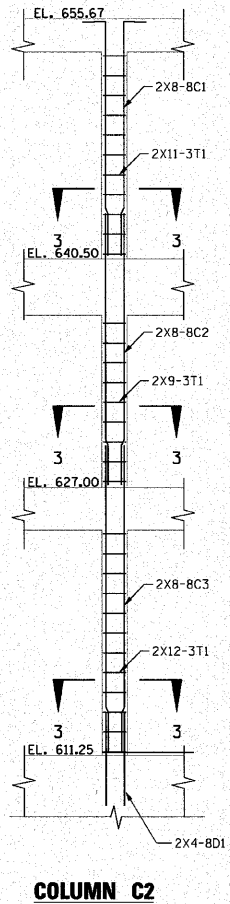
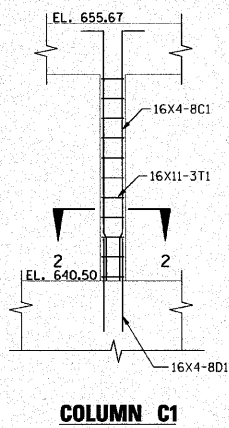
 
 
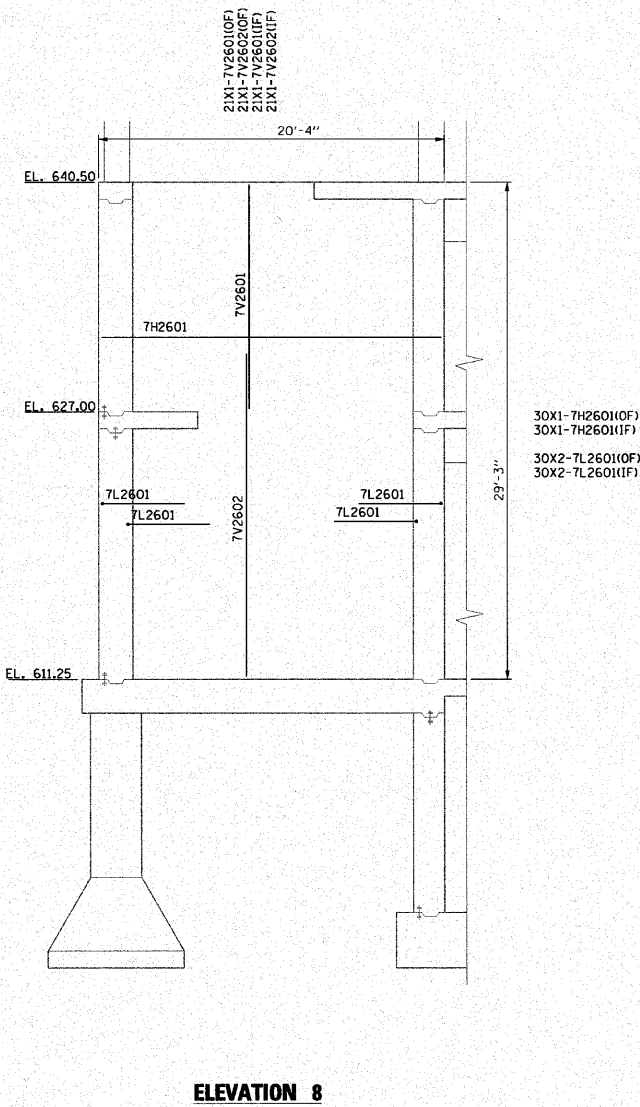
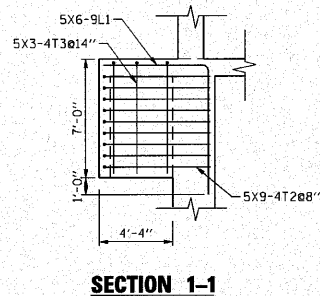
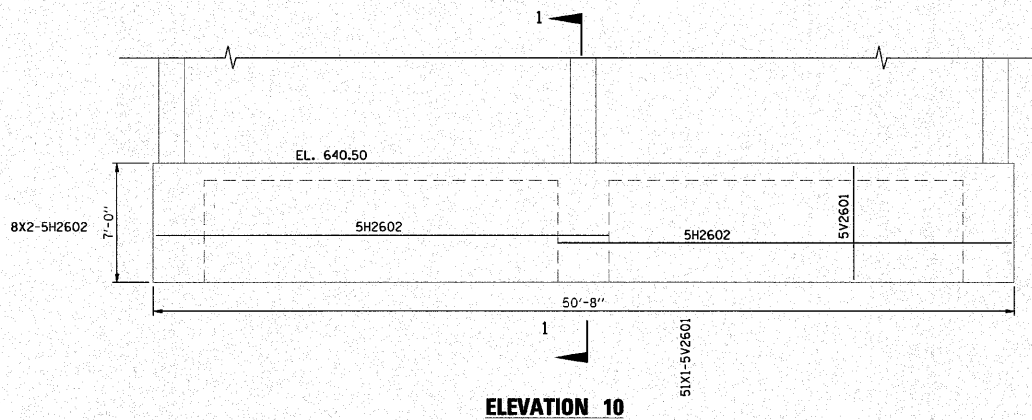


F.A.I. RTE.	SECTION	COUNTY	TOTAL SHEETS	SHEET NO.
190	0102.1 S	COOK	107	37
FED. ROAD DIST. NO.		ILLINOIS	FED. AID PROJECT	

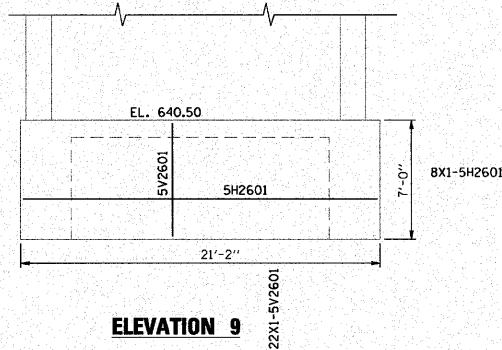

BILL OF MATERIALS

BAR	NO.	SIZE	LENGTH	SHAPE
5V2601	73	5	7'-6"	U
7V2601	42	7	14'-4"	U
7V2602	42	7	19'-0"	U
7H2601	60	7	20'-0"	U
7L2601	120	7	9'-8"	U
5H2601	14	5	20'-10"	U
5H2602	28	5	26'-8"	U
8C1	80	8	16'-4"	U
8C2	16	8	16'-4"	U
8C3	24	8	18'-1"	U
8C4	8	8	14'-8"	U
8D1	76	8	5'-0"	U
3T1	261	3	5'-6"	U
4T1	15	4	18'-4"	U
4T2	35	4	15'-9"	U
9L1	30	9	14'-6"	U
REINFORCEMENT BARS EPOXY COATED				POUNDS 20,500
CONCRETE STRUCTURE				CU YD 80

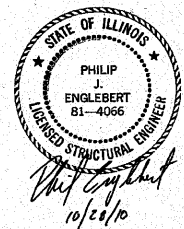

S26

REVISIONS	
NAME	DATE

ILLINOIS DEPARTMENT OF TRANSPORTATION

PUMP STATION NO. 24
RELOCATION

REINFORCEMENT DETAILS
WALLS AND COLUMNS

SCALE: AS SHOWN

DRAWN BY: FL

DATE: 11-22-10

CHECKED BY: PJE



- NOTES:
1. ALL SPLICES LOCATIONS SHALL BE STAGGERED.
 2. ALL REINFORCING BARS SHALL BE PRE-CUT AT SHOP AT OPENING LOCATIONS.

SCALE: 0 4 8 12