


F.A.I. RTE.	SECTION	COUNTY	TOTAL SHEETS	SHEET NO.
190	0102.1 S	COOK	107	44
FED. ROAD DIST. NO.		ILLINOIS	FED. AID PROJECT	

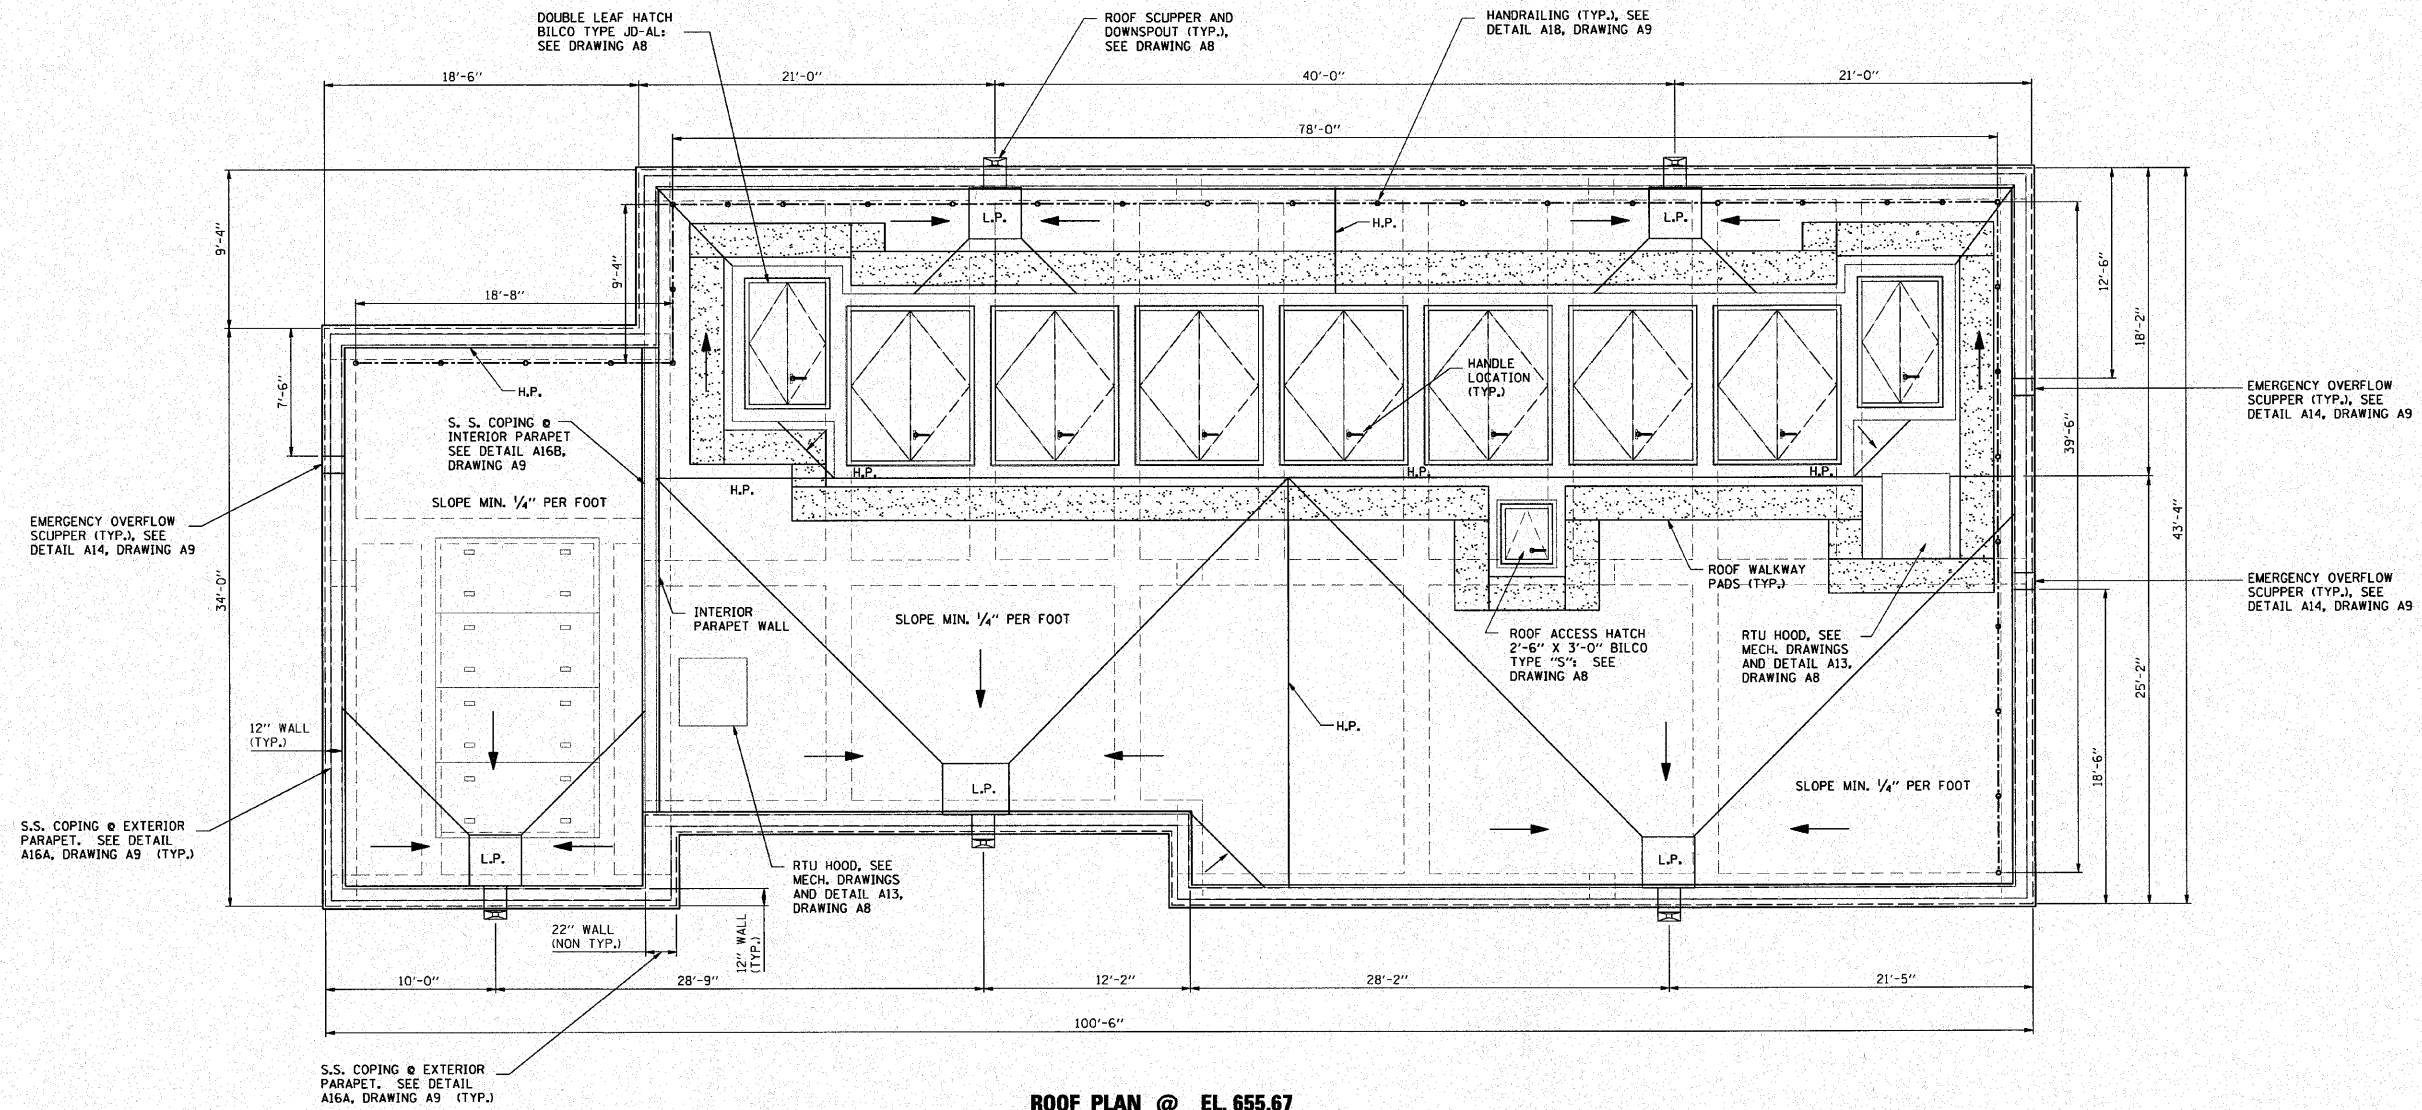

NOTE:

1. ROOFING MEMBRANE: 60 MIL EPDM FULLY ADHERED MEMBRANE SYSTEM.
2. TAPERED INSULATION SLOPED: MIN. 1/4" PER FOOT.
3. ROOF SCUPPERS, DOWNSPOUTS TO BE STAINLESS STEEL.
4. EMERGENCY OVERFLOW SCUPPER AT HIGH POINT OF INSULATION.
5. PARAPET WALL COPING TO BE STAINLESS STEEL.
6. ROOF HANDRAIL TO BE ALUMINUM. SEE SPECIFICATIONS.
7. L.P. = LOW POINT; H.P. = HIGH POINT

A4

REVISIONS	
NAME	DATE

ILLINOIS DEPARTMENT OF TRANSPORTATION

**PUMP STATION NO. 24
RELOCATION**

ARCHITECTURAL ROOF PLAN

SCALE: AS SHOWN

DATE: 11-22-10

DRAWN BY: MW

CHECKED BY: KHC