


F.A.I. RTE.	SECTION	COUNTY	TOTAL SHEETS	SHEET NO.
190	0102.1 S	COOK	107	46
FED. ROAD DIST. NO.		ILLINOIS	FED. AID PROJECT	

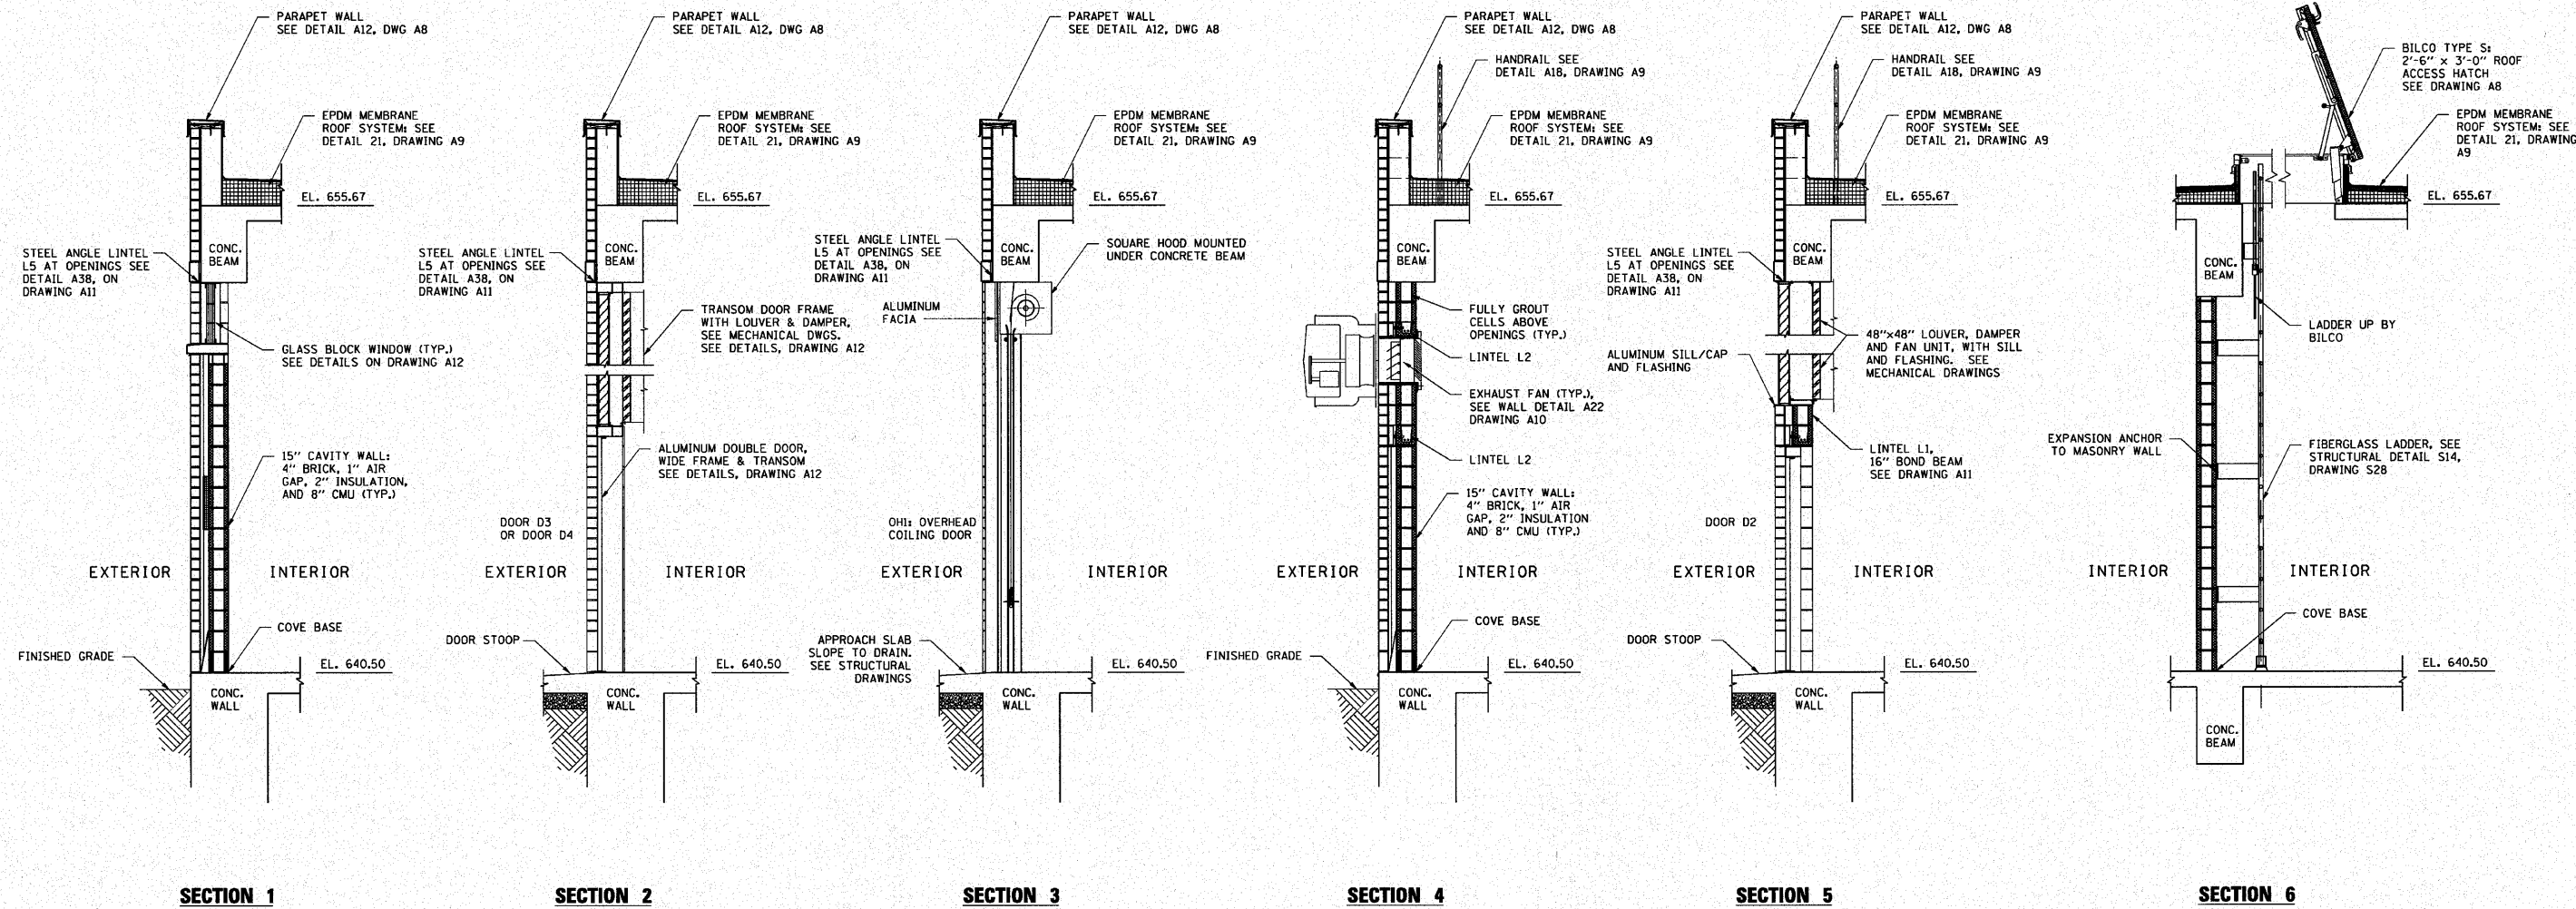

A6



REVISIONS	
NAME	DATE

ILLINOIS DEPARTMENT OF TRANSPORTATION

PUMP STATION NO. 24  
RELOCATION

WALL SECTIONS AND DETAILS

SCALE: AS SHOWN

DATE: 11-22-10

DRAWN BY: MW

CHECKED BY: KHC