


F.A.I. RTE.	SECTION	COUNTY	TOTAL SHEETS	SHEET NO.
190	0102.1 S	COOK	107	53
FED. ROAD DIST. NO.		ILLINOIS	FED. AID PROJECT	

ROOM FINISH SCHEDULE									
ROOM NAME	FLOOR		WALL				CEILING		REMARKS
	MATERIAL	FINISH	WALL BASE	WALL	FINISH		MATERIAL	FINISH	
PUMP ROOM: EL. 640.50	CONCRETE	EPOXY PAINT SEE SPECS	GLAZED CMU	GLAZED CMU AND CONCRETE	GLAZED CMU: COLOR: SEE REMARKS	CONCRETE: RUB SMOOTH EPOXY PAINT SEE REMARKS	CONCRETE	RUB SMOOTH EPOXY PAINT SEE REMARKS	GLAZED BASE: ASTRAGLAZE "COOL CREAM" GLAZED WALL: ASTRAGLAZE "WHITMAN WHITE" CONCRETE: PAINT TO MATCH "WHITMAN WHITE" CEILING "OFF WHITE" COLOR SELECTED BY ENGR.
ELECTRICAL CONTROL ROOM: EL. 640.50	CONCRETE	EPOXY PAINT SEE SPECS	GLAZED CMU	GLAZED CMU AND CONCRETE	GLAZED CMU: COLOR: SEE REMARKS	CONCRETE: RUB SMOOTH EPOXY PAINT SEE REMARKS	CONCRETE	RUB SMOOTH EPOXY PAINT SEE REMARKS	GLAZED BASE: ASTRAGLAZE "COOL CREAM" GLAZED WALL: ASTRAGLAZE "WHITMAN WHITE" CONCRETE: PAINT TO MATCH "WHITMAN WHITE" CEILING "OFF WHITE" COLOR SELECTED BY ENGR.
TRASH RACK ROOM: EL. 640.50	CONCRETE	EPOXY PAINT SEE SPECS	CMU AND CONCRETE	CMU AND CONCRETE	CMU BLOCK: EPOXY PAINT	CONCRETE: RUB SMOOTH EPOXY PAINT SEE REMARKS	CONCRETE	RUB SMOOTH EPOXY PAINT SEE REMARKS	CMU WALL/BASE AND CONCRETE SURFACES: PAINT TO MATCH "WHITMAN WHITE"; CEILING "OFF WHITE"
STAIRWELL: EL. 640.50 MAIN FLOOR	CONCRETE	EPOXY PAINT SEE SPECS	CMU AND CONCRETE	CMU AND CONCRETE	CMU BLOCK: EPOXY PAINT	CONCRETE: RUB SMOOTH EPOXY PAINT SEE REMARKS	CONCRETE	RUB SMOOTH EPOXY PAINT SEE REMARKS	CMU WALL/BASE AND CONCRETE SURFACES: PAINT TO MATCH "WHITMAN WHITE"; CEILING "OFF WHITE"
STAIRWELL: EL. 627.00 DISCHARGE FLOOR	CONCRETE	NONE	CONCRETE	CONCRETE	NONE		CONCRETE	NONE	CONCRETE WALLS, FLOOR AND CEILING: NO FINISH PAINT
DISCHARGE FLOOR EL. 627.00	CONCRETE	NONE	CONCRETE	CONCRETE	NONE		CONCRETE	NONE	CONCRETE WALLS, FLOOR AND CEILING: NO FINISH PAINT
STAIRWELL: EL. 611.25 INTERMEDIATE FLOOR	CONCRETE	NONE	CONCRETE	CONCRETE	NONE		CONCRETE	NONE	CONCRETE WALLS, FLOOR AND CEILING: NO FINISH PAINT
INTERMEDIATE FLOOR EL. 611.25	CONCRETE	NONE	CONCRETE	CONCRETE	NONE		CONCRETE	NONE	CONCRETE WALLS, FLOOR AND CEILING: NO FINISH PAINT
SCREEN CHAMBER EL. 611.25	CONCRETE	NONE	CONCRETE	CONCRETE	NONE		CONCRETE	NONE	CONCRETE WALLS, FLOOR AND CEILING: NO FINISH PAINT

DOOR SCHEDULE															
DOOR NO.	LOCATION (ROOM NO.)	DOOR AND FRAME SIZE	EXTERIOR INTERIOR	FIRE LABEL	DOOR TYPE	FRAME TYPE	MATERIAL FINISH			WALL DETAILS				HARDWARE REQUIRED	REMARKS
							DOOR	FRAME		HEAD	JAMB	SILL	LINTEL		
D1	PUMP ROOM EL. 640.50	DOOR: 3'-0" x 7'-0" x 1-3/4" FRAME: 3'-4"W x 7'-4"H	EXTERIOR	NONE	A	F1	ALUMINUM	ALUMINUM	CLEAR ANODIZED	H4	J4	S2	L1	SEE SPECIFICATIONS	EXIT DEVICE WITH LEVER TYPE ACTIVATION AND KEYED OUTSIDE
D2	ELEC ROOM EL. 640.50	DOOR: 3'-0" x 7'-0" x 1-3/4" FRAME: 3'-4"W x 7'-4"H	EXTERIOR	NONE	A	F1	ALUMINUM	ALUMINUM	CLEAR ANODIZED	H4	J4	S2	L1	SEE SPECIFICATIONS	EXIT DEVICE WITH LEVER TYPE ACTIVATION AND KEYED OUTSIDE
D3	ELEC ROOM EL. 640.50	DOORS: (2) 4'-0" x 9'-0" x 1-3/4" FRAME: 8'-4"W x 12'-8"H	EXTERIOR	NONE	B	F2	ALUMINUM	ALUMINUM	CLEAR ANODIZED	H2A/B	J2	S2	L5	SEE SPECIFICATIONS	TRANSOM WITH 2 LOUVERS AND DAMPERS (SEE MECHANICAL DRAWINGS)
D4	PUMP ROOM EL. 640.50	DOORS: (2) 4'-0" x 9'-0" x 1-3/4" FRAME: 8'-4"W x 12'-8"H	EXTERIOR	NONE	B	F3	ALUMINUM	ALUMINUM	CLEAR ANODIZED	H2A/B	J2	S2	L5	SEE SPECIFICATIONS	TRANSOM WITH 1 LOUVER/DAMPER, AND INSULATED PANELS
D5	TRASHRACK EL. 640.50	DOOR: 3'-0" x 7'-0" x 1-3/4" FRAME: 3'-4"W x 7'-4"H	EXTERIOR	NONE	A	F1	ALUMINUM	ALUMINUM	CLEAR ANODIZED	H4	J4	S2	L1	SEE SPECIFICATIONS	EXIT DEVICE WITH LEVER TYPE ACTIVATION AND KEYED OUTSIDE
D6	STAIRWELL EL. 640.50	DOOR: 3'-0" x 7'-0" x 1-3/4" FRAME: 3'-4"W x 7'-4"H	EXTERIOR	NONE	A	F1	ALUMINUM	ALUMINUM	CLEAR ANODIZED	H4	J4	S2	L1	SEE SPECIFICATIONS	EXIT DEVICE WITH LEVER TYPE ACTIVATION AND KEYED OUTSIDE
DH1	TRASHRACK EL. 640.50	DOOR: 8'-0"W x 11'-0"H OPENING FRAME: MISC STL IN MASONRY	EXTERIOR	NONE	D	F5	ALUMINUM	STEEL / ALUMINUM	CLEAR ANODIZED	H5	J5	S5	L5	SEE SPECIFICATIONS	OVERHEAD DOOR; MANUAL OPERATION, DOOR WIDTH 8'-0" CLEAR
D7	STAIRWELL EL. 640.50	DOOR: 3'-0" x 7'-0" x 1-3/4" FRAME: 3'-4"W x 7'-4"H	INTERIOR	B	C	F4	H. METAL	H. METAL	PAINTED LIGHT BLUE	H3	J3	S3	L3	SEE SPECIFICATIONS	FIRE RATED GLASS WINDOW; INTERIOR PASSAGE SET (LATCHSET) HARDWARE
D8	STAIRWELL EL. 627.00	DOOR: 3'-0" x 7'-0" x 1-3/4" FRAME: 3'-4"W x 7'-4"H	INTERIOR	B	C	F4	H. METAL	H. METAL	PAINTED LIGHT BLUE	N/A	N/A	N/A	NONE	SEE SPECIFICATIONS	FIRE RATED GLASS WINDOW; INTERIOR PASSAGE SET (LATCHSET) HARDWARE
D9	STAIRWELL EL. 627.00	DOOR: 3'-0" x 7'-0" x 1-3/4" FRAME: 3'-4"W x 7'-4"H	INTERIOR	B	C	F4	H. METAL	H. METAL	PAINTED LIGHT BLUE	N/A	N/A	N/A	NONE	SEE SPECIFICATIONS	FIRE RATED GLASS WINDOW; INTERIOR PASSAGE SET (LATCHSET) HARDWARE
D10	STAIRWELL EL. 611.25	DOOR: 3'-0" x 7'-0" x 1-3/4" FRAME: 3'-4"W x 7'-4"H	INTERIOR	B	C	F4	H. METAL	H. METAL	PAINTED LIGHT BLUE	N/A	N/A	N/A	NONE	SEE SPECIFICATIONS	FIRE RATED GLASS WINDOW; INTERIOR PASSAGE SET (LATCHSET) HARDWARE
D11	STAIRWELL EL. 611.25	DOOR: 3'-0" x 7'-0" x 1-3/4" FRAME: 3'-4"W x 7'-4"H	INTERIOR	B	C	F4	H. METAL	H. METAL	PAINTED LIGHT BLUE	N/A	N/A	N/A	NONE	SEE SPECIFICATIONS	FIRE RATED GLASS WINDOW; INTERIOR PASSAGE SET (LATCHSET) HARDWARE




NOTE:

- FIELD VERIFY ALL OPENING DIMENSIONS FOR DOORS AND FRAMES PRIOR TO FABRICATION AND INSTALLATION.
- COORDINATE AND VERIFY LOUVER OPENING SIZE WITH MECHANICAL, PRIOR TO FABRICATION AND INSTALLATION OF DOORS AND FRAMES.
- ALL MISCELLANEOUS STEEL AND STEEL FRAMING TO BE HOT DIP GALVANIZED. FINISH PAINTED AFTER INSTALLATION.
- ALL ALUMINUM DOORS AND FRAMES TO BE CLEAR ANODIZED FINISH. MISCELLANEOUS STEEL TO BE HOT DIP GALVANIZED AND FINISH PAINTED IN COLOR AS SELECTED BY ENGINEER.
- ALL HOLLOW METAL (STEEL) DOORS AND FRAMES TO BE FINISHED PAINTED AFTER INSTALLATION. COLOR AS INDICATED IN SCHEDULE.

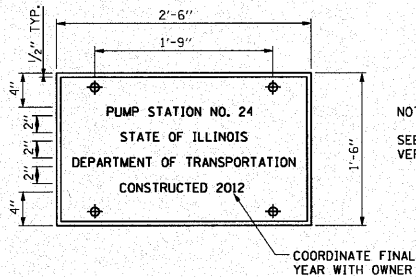

IDENTIFICATION PLATE
DETAIL A48

NOTE:
SEE DRAWING A1 FOR MOUNTING LOCATION,
VERIFY WITH OWNER PRIOR TO MOUNTING

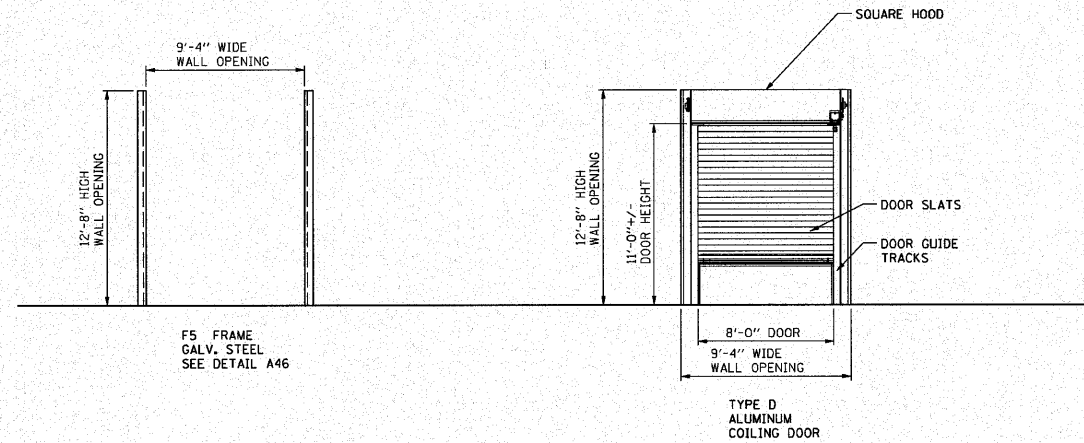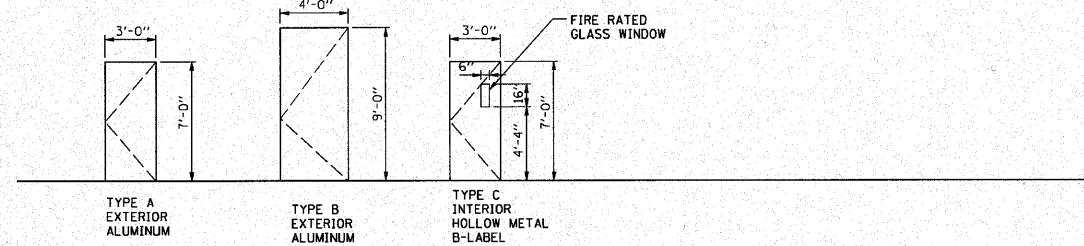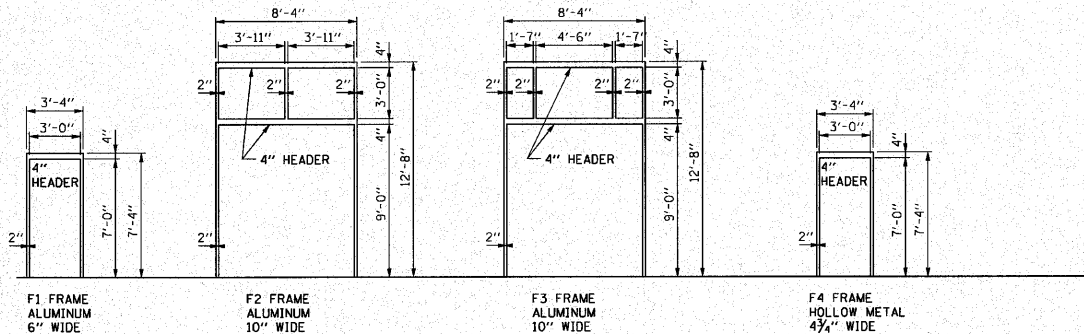

DOOR AND FRAME
ELEVATION DETAILS

A13

REVISIONS	
NAME	DATE

ILLINOIS DEPARTMENT OF TRANSPORTATION

PUMP STATION NO. 24
RELOCATION

ARCHITECTURAL SCHEDULES

SCALE: AS SHOWN

DRAWN BY: MW

DATE: 11-22-10

CHECKED BY: KHC