


F.A.P. RTE.	SECTION	COUNTY	TOTAL SHEETS	SHEET NO.
353	(12&13)WRS-4	WILL	608	299
STA.		TO STA.		
FED. ROAD DIST. NO. 1		ILLINOIS FED. AID PROJECT		

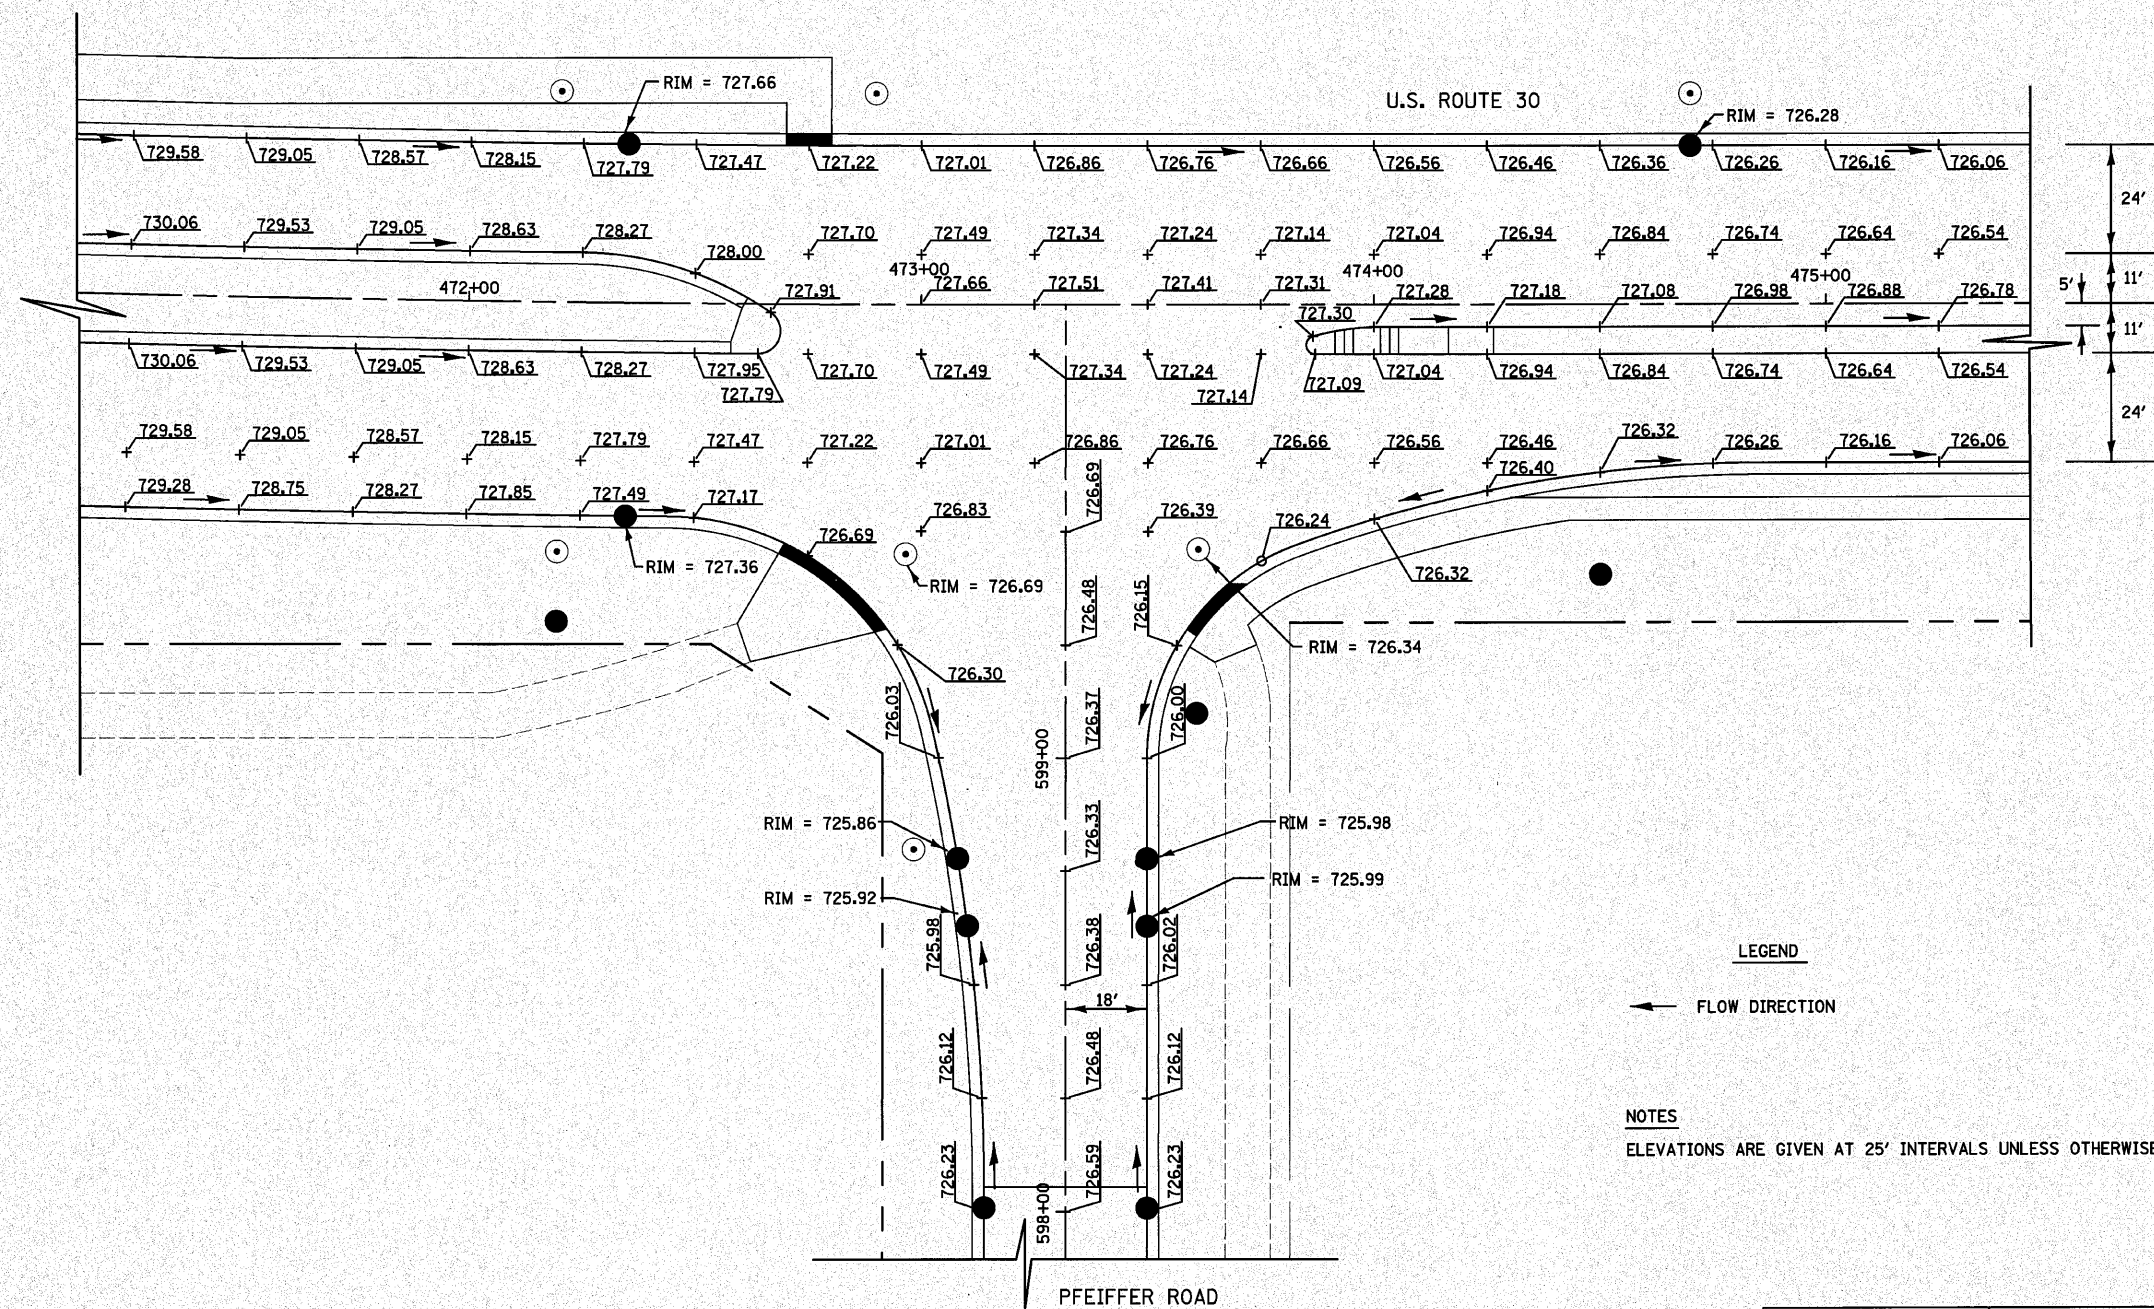

LEGEND


← FLOW DIRECTION

NOTES

ELEVATIONS ARE GIVEN AT 25' INTERVALS UNLESS OTHERWISE NOTED.

REVISIONS	
NAME	DATE

ILLINOIS DEPARTMENT OF TRANSPORTATION  
**U.S. ROUTE 30 / PFEIFFER ROAD**  
**INTERSECTION GRADING PLAN**

 

DRAWN BY DJK  
 CHECKED BY JRV