


F.A.P. RTE.	SECTION	COUNTY	TOTAL SHEETS	SHEET NO.
353	(12&13)WRS-4	WILL.	608	301
STA.		TO STA.		
FED. ROAD DIST. NO. 1		ILLINOIS FED. AID PROJECT		



MATCH LINE STATION 490+50  
(SEE SHEET NO. 300)

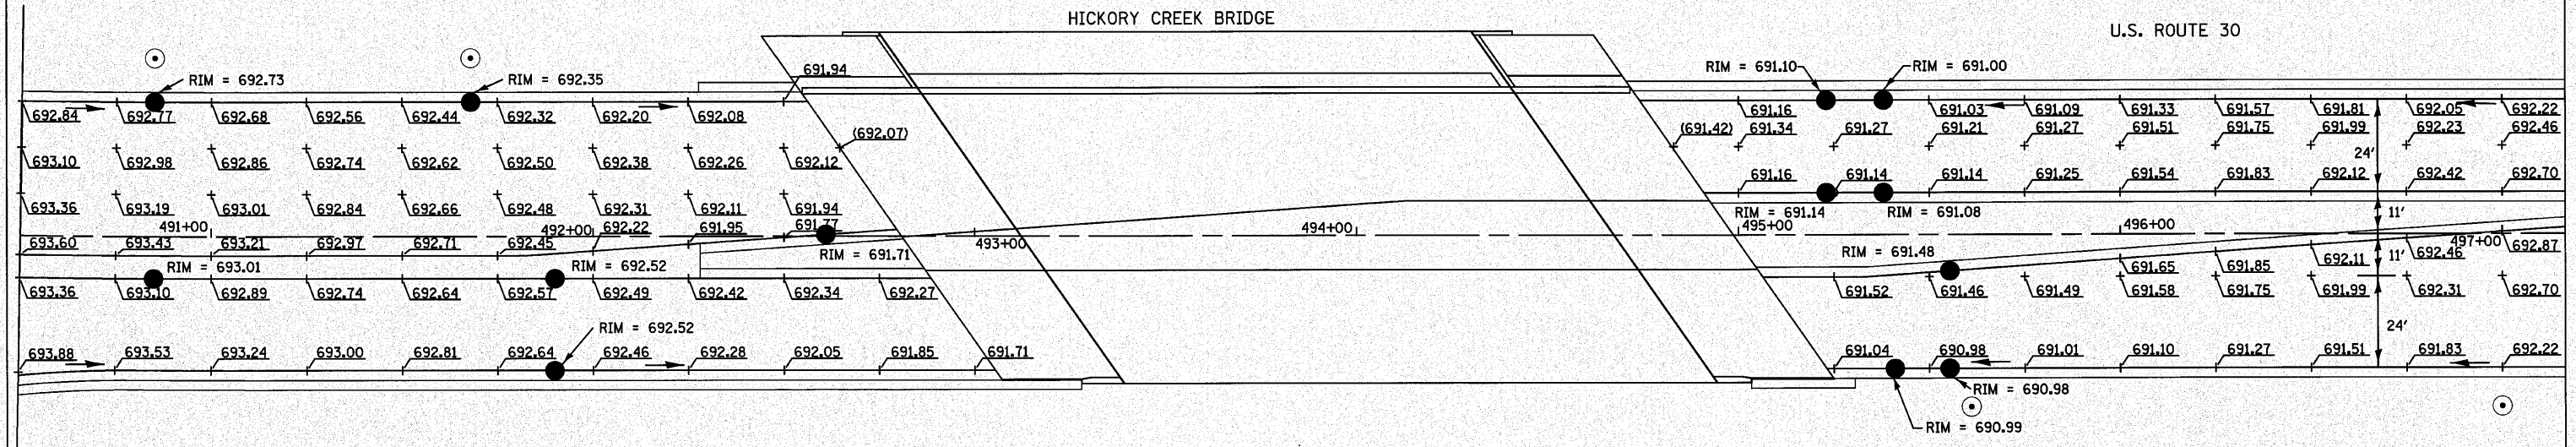

LEGEND


← FLOW DIRECTION

NOTES

ELEVATIONS ARE GIVEN AT 25' INTERVALS UNLESS OTHERWISE NOTED.

REVISIONS	
NAME	DATE

ILLINOIS DEPARTMENT OF TRANSPORTATION  
U.S. ROUTE 30 HICKORY CREEK  
BRIDGE APPROACH GRADING PLAN

 

SCALE IN FEET

DATE 6/11/2010

DRAWN BY DJK  
CHECKED BY JRV