






PLAN	SUBMITTED	DATE
	PLOTTED	
	CHECKED	
	BY	
	DATE	
	NO. OF SHEETS	
	FILE NAME	
	PROJECT NO.	

PROFILE	SURVEYED	DATE
	PLOTTED	
	CHECKED	
	BY	
	DATE	
	NO. OF SHEETS	
	FILE NAME	
	PROJECT NO.	

COMPANY NAME: SEC GROUP, INC.
 PROJECT CONTACT: A. JAIN
 ADDRESS: VILLAGE OF CARPENTERSVILLE
 400 N. FRONT STREET
 CARPENTERSVILLE, IL 61813
 PHONE: 618-244-1100
 FAX: 618-244-1101
 WWW: www.secgroup.com

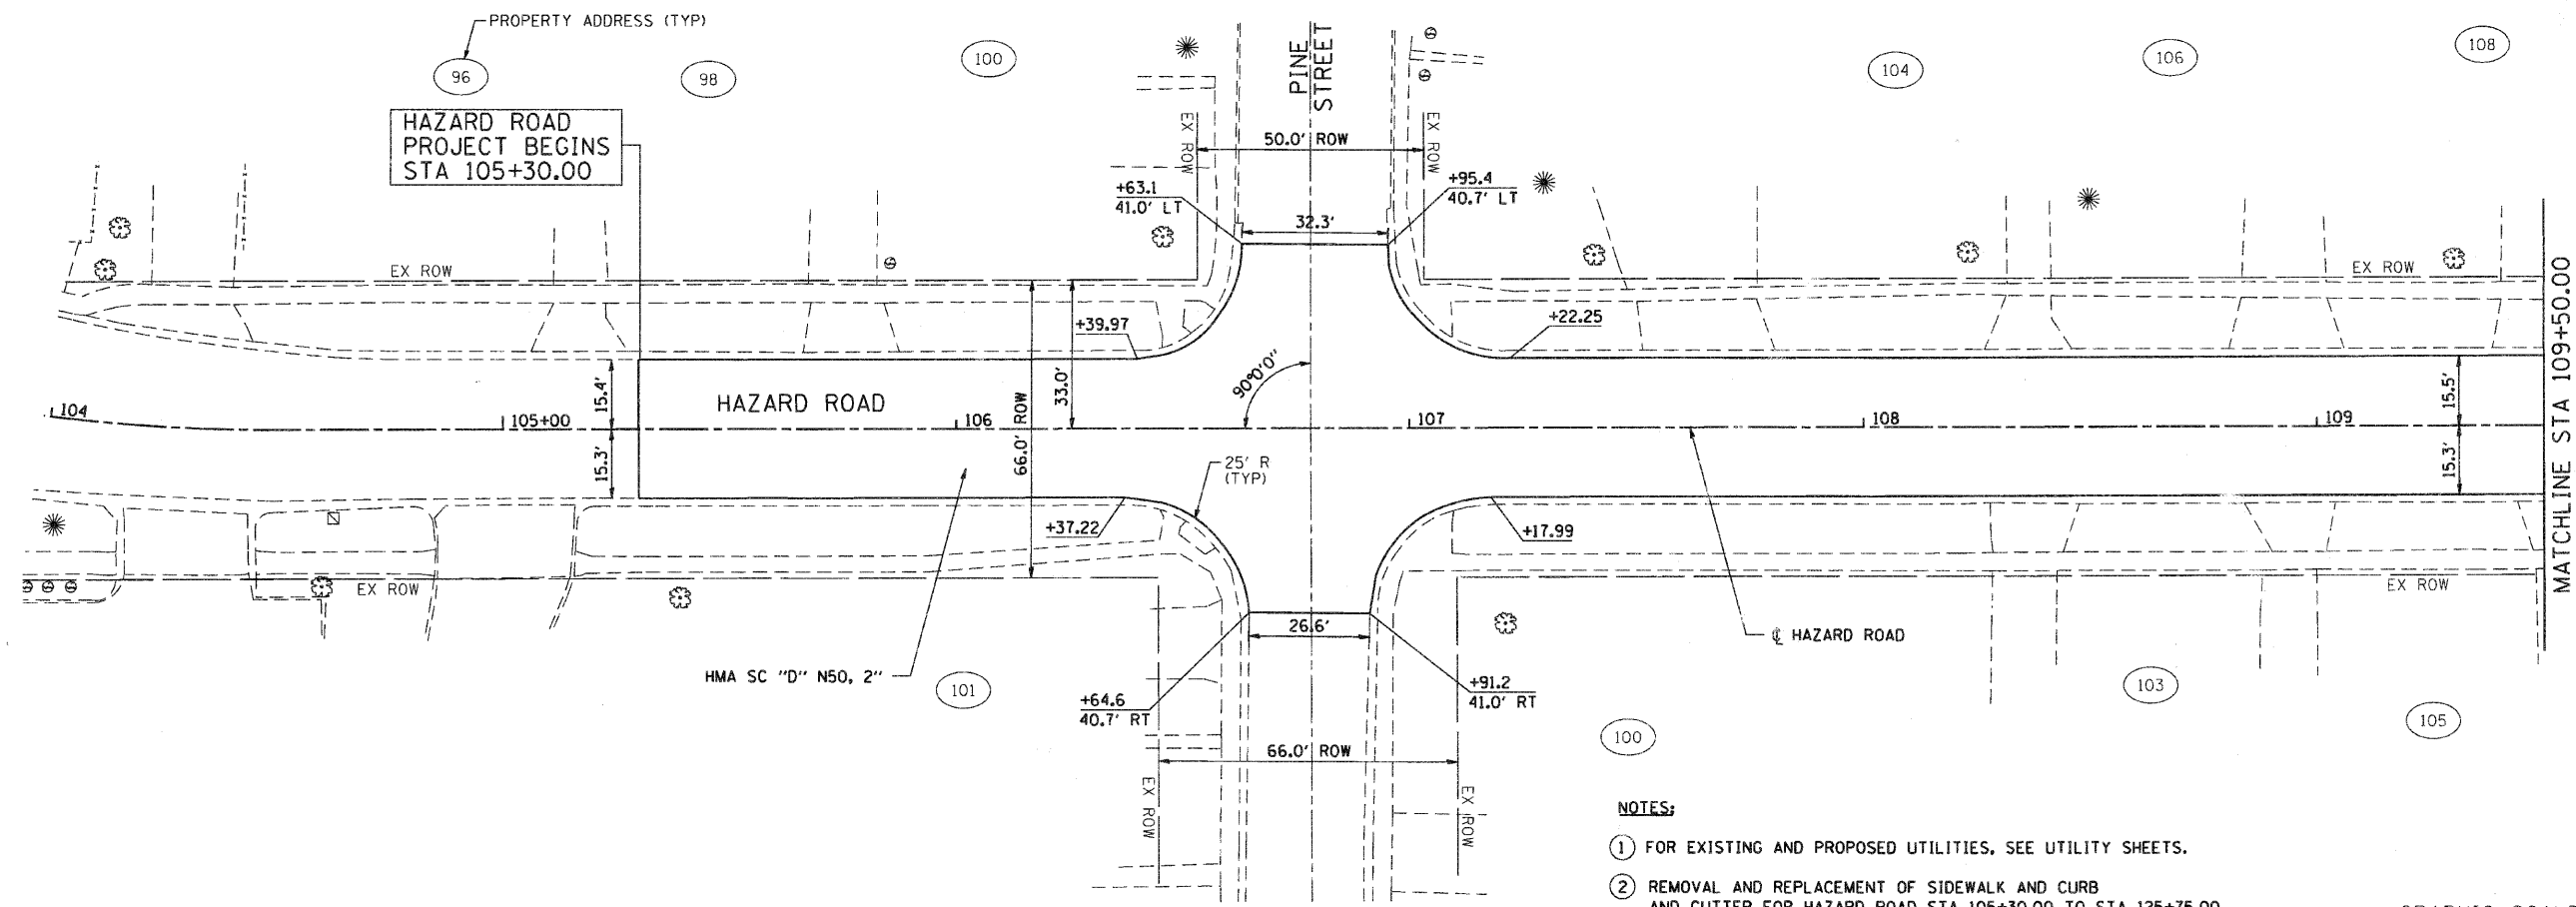

- NOTES:**
- FOR EXISTING AND PROPOSED UTILITIES, SEE UTILITY SHEETS.
 - REMOVAL AND REPLACEMENT OF SIDEWALK AND CURB AND GUTTER FOR HAZARD ROAD STA 105+30.00 TO STA 125+75.00 SHALL BE DETERMINED BY THE ENGINEER IN THE FIELD.

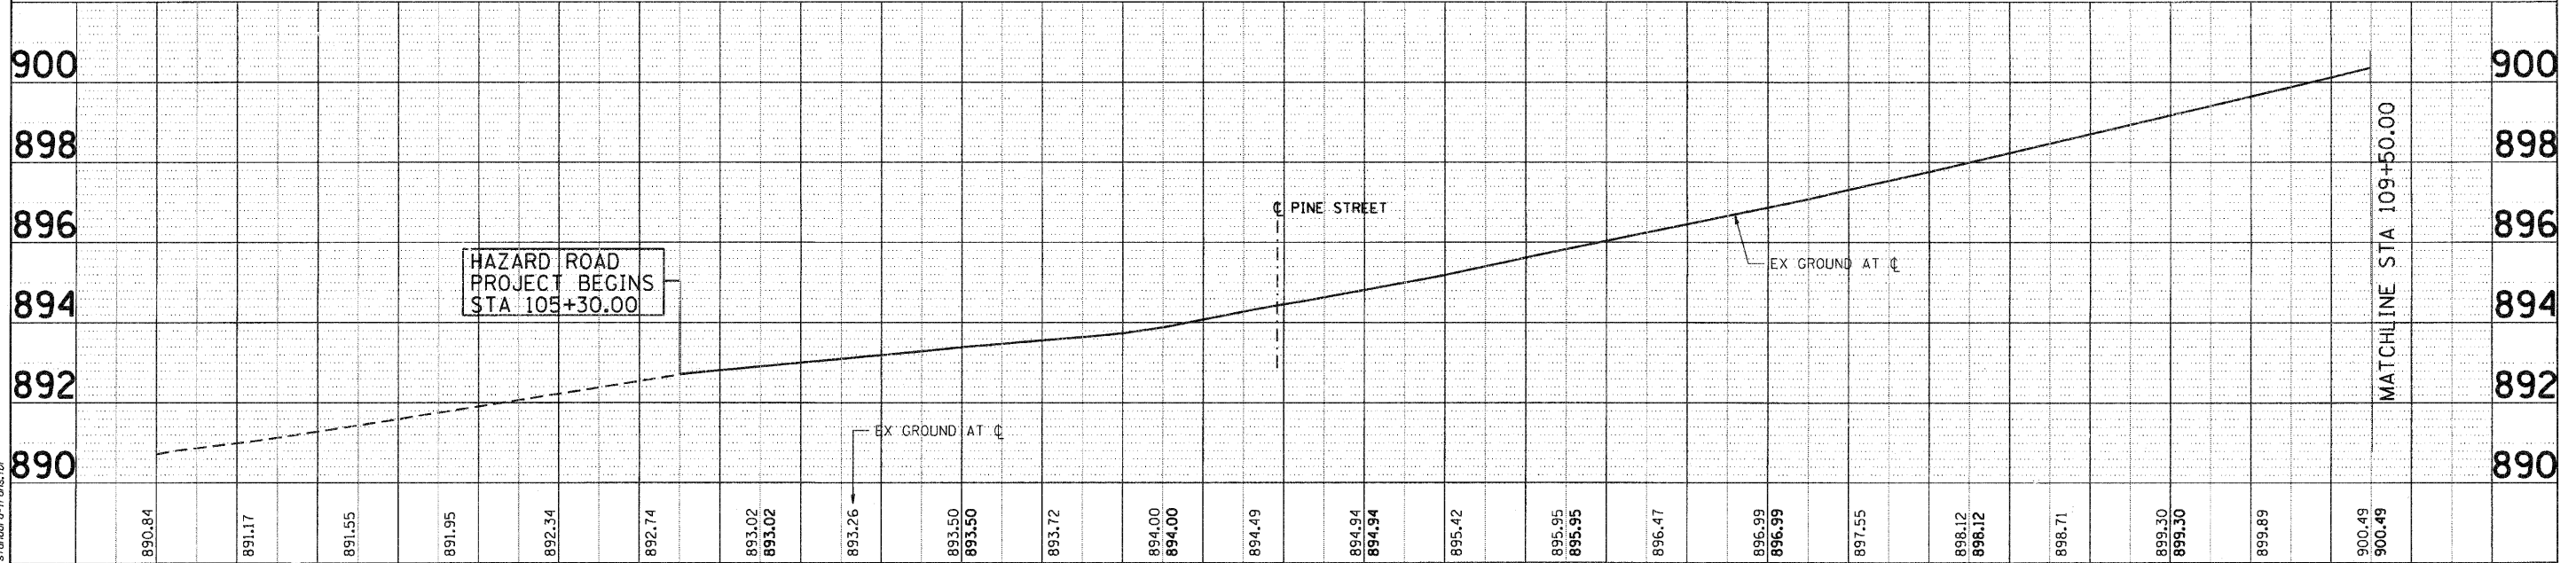 

104+00	104+50	105+00	105+50	106+00	106+50	107+00	107+50	108+00	108+50	109+00	109+50																				
890.84	891.17	891.55	891.95	892.34	892.74	893.02	893.02	893.26	893.50	893.50	893.72	894.00	894.00	894.49	894.94	894.94	895.42	895.95	895.95	896.47	896.99	896.99	897.55	898.12	898.12	898.71	899.30	899.30	899.89	900.49	900.49

SEC Group, Inc.
 An HR Group Company
 400 N. Front Street
 Carpentersville, IL 61813
 L 618-244-1100 F 618-244-1101
 www.secgroup.com

USER NAME = CHer-tk	DESIGNED - C. HARTKE	REVISED -
PLOT SCALE = 1" = 20'	DRAWN - R. BEST	REVISED -
PLOT DATE = 11/1/2018	CHECKED - T. HAMILTON	REVISED -
	DATE - 10/25/10	REVISED -

VILLAGE OF CARPENTERSVILLE

**PLAN AND PROFILE
HAZARD ROAD**

SCALE: 1" = 20' SHEET NO. 1 OF 20 SHEETS STA. BEGIN TO STA. 109+50

F.A. RTE.	SECTION	COUNTY	TOTAL SHEETS	SHEET NO.
	06-00074-00-FP	KANE	211	20
* FAU 2414, FAU 1280, FAP 343		CONTRACT NO. 63504		
FED. ROAD DIST. NO.		ILLINOIS FED. AID PROJECT		