



BUSSE ROAD STATION 76+77.38 TO STATION 80+30.53

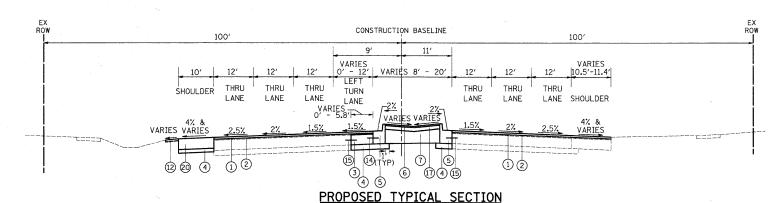


BUSSE ROAD STATION 80+30.53 TO STATION 82+50.53

 


CONCRETE MEDIAN, TYPE SB-6.12 (SPECIAL) DETAIL

LEGEND


- 1) POLYMERIZED HOT-MIX ASPHALT SURFACE COURSE, MIX F, N90, 1 3/4"
- (2) LEVELING BINDER (MACHINE METHOD), N70, 3/4" (MIN. & VARIES)
- (3) PORTLAND CEMENT CONCRETE BASE COURSE WIDENING, 10"
- 4) SUBBASE GRANULAR MATERIAL, TYPE B, 6"
- 5 COMBINATION CONCRETE CURB AND GUTTER, TYPE B-9.12
- (6) HOT SYNTHETIC PATTERNED TEXTURED PAVING, 3/4"
- (7) SUBBASE GRANULAR MATERIAL, TYPE B
- (8) PORTLAND CEMENT CONCRETE PAVEMENT, 10" (JOINTED)
- 9 COMBINATION CONCRETE CURB AND GUTTER, TYPE B-6.24
- 10 PORTLAND CEMENT CONCRETE SIDEWALK, 5"
- (1) SUBBASE GRANULAR MATERIAL, TYPE B 2"
- 12 TOPSOIL FURNISH AND PLACE, 4"
- (13) CONCRETE MEDIAN, TYPE SB-6.12 (SPECIAL)
- (4) NO. 6 EPOXY COATED, DEFORMED TIE BAR © 24" C-C (PER STANDARD 606001) (INCLUDED IN THE COST OF COMBINATION CONCRETE CURB AND GUTTER, TYPE B-9.12 OR COMBINATION CONCRETE CURB AND GUTTER, TYPE B-6.24)
- (S) NO. 6 EPOXY COATED, DEFORMED TIE BAR, 24" LONG @ 24" C-C (DRILLED AND GROUTED) (EMBED 8" MINIMUM)
- (6) LONGITUDINAL JOINT (SEE JOINTING PLAN FOR REINFORCEMENT DETAILS)
- 17 HOT-MIX ASPHALT BINDER COURSE, IL-19.0, N50, 4"
- (18) COMBINATION CONCRETE CURB AND GUTTER, TYPE M-4.12
- (19) CONCRETE MEDIAN SURFACE, 4 INCH
- (0) HOT-MIX ASPHALT SHOULDERS, 10"

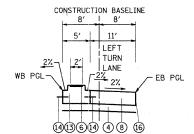

STATION 407+68.00 TO STATION 408+75.58

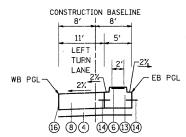

STATION 410+63.82 TO STATION 412+98.74

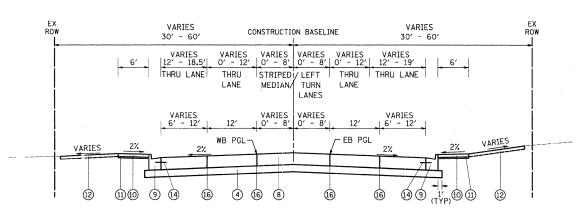

PROPOSED TYPICAL SECTION

PRATT BOULEVARD STATION 401+27.62 TO STATION 415+68.82

FILE NAME =	USER NAME = djk	DESIGNED -	JAT	REVISED -	STATE OF ILLINOIS DEPARTMENT OF TRANSPORTATION	PRATT BOULEVARD PROPOSED TYPICAL SECTIONS		F.A.P. RTE	SECTION	COUNTY	TOTAL	SHEET NO.
\cad\sheet\2363_typ_PROP_2.dgn	PLOT SCALE = 50.0000 '/ IN.	CHECKED -	DJK	REVISED -				344	09-00057-00-CH	CONTRAC	103 CT NO 67	14 3 523
	PLOT DATE = 10/21/2010	DATE -	10-22-10	REVISED -		SCALE: N.T.S.	SHEET NO. 2 OF 2 SHEETS	FED. ROAD DIST. NO. 1 ILL	DIST. NO. 1 ILLINOIS FED.		M-9003(660)	