



DATE	
BY	
DESIGNED	
CHECKED	
DATE	
BY	
PLANNED	
CHECKED	
DATE	
BY	
PROJECT	
NO.	

DATE	
BY	
DESIGNED	
CHECKED	
DATE	
BY	
PLANNED	
CHECKED	
DATE	
BY	
PROJECT	
NO.	

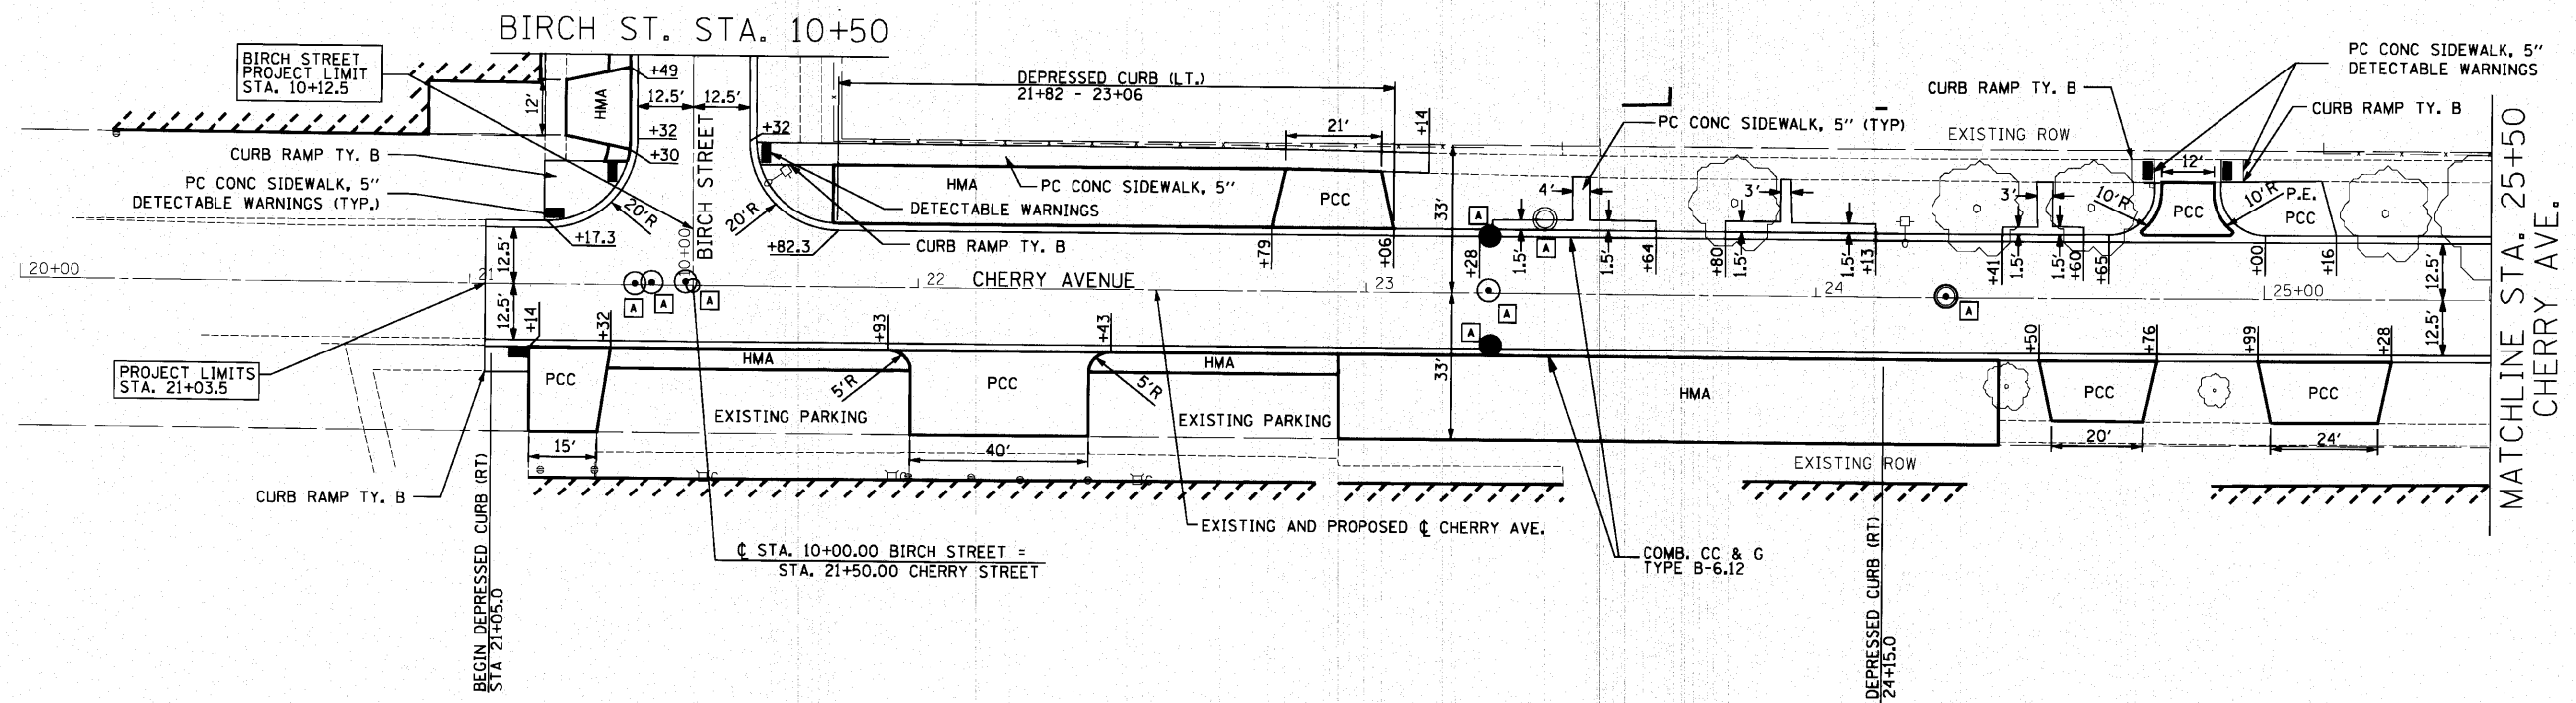

LEGEND
HMA - HOT-MIX ASPHALT DRIVEWAY
PCC - PORTLAND CEMENT CONCRETE DRIVEWAY
NOTE: ALL DRIVEWAYS ARE COMMERCIAL (C.E.) UNLESS OTHERWISE NOTED.

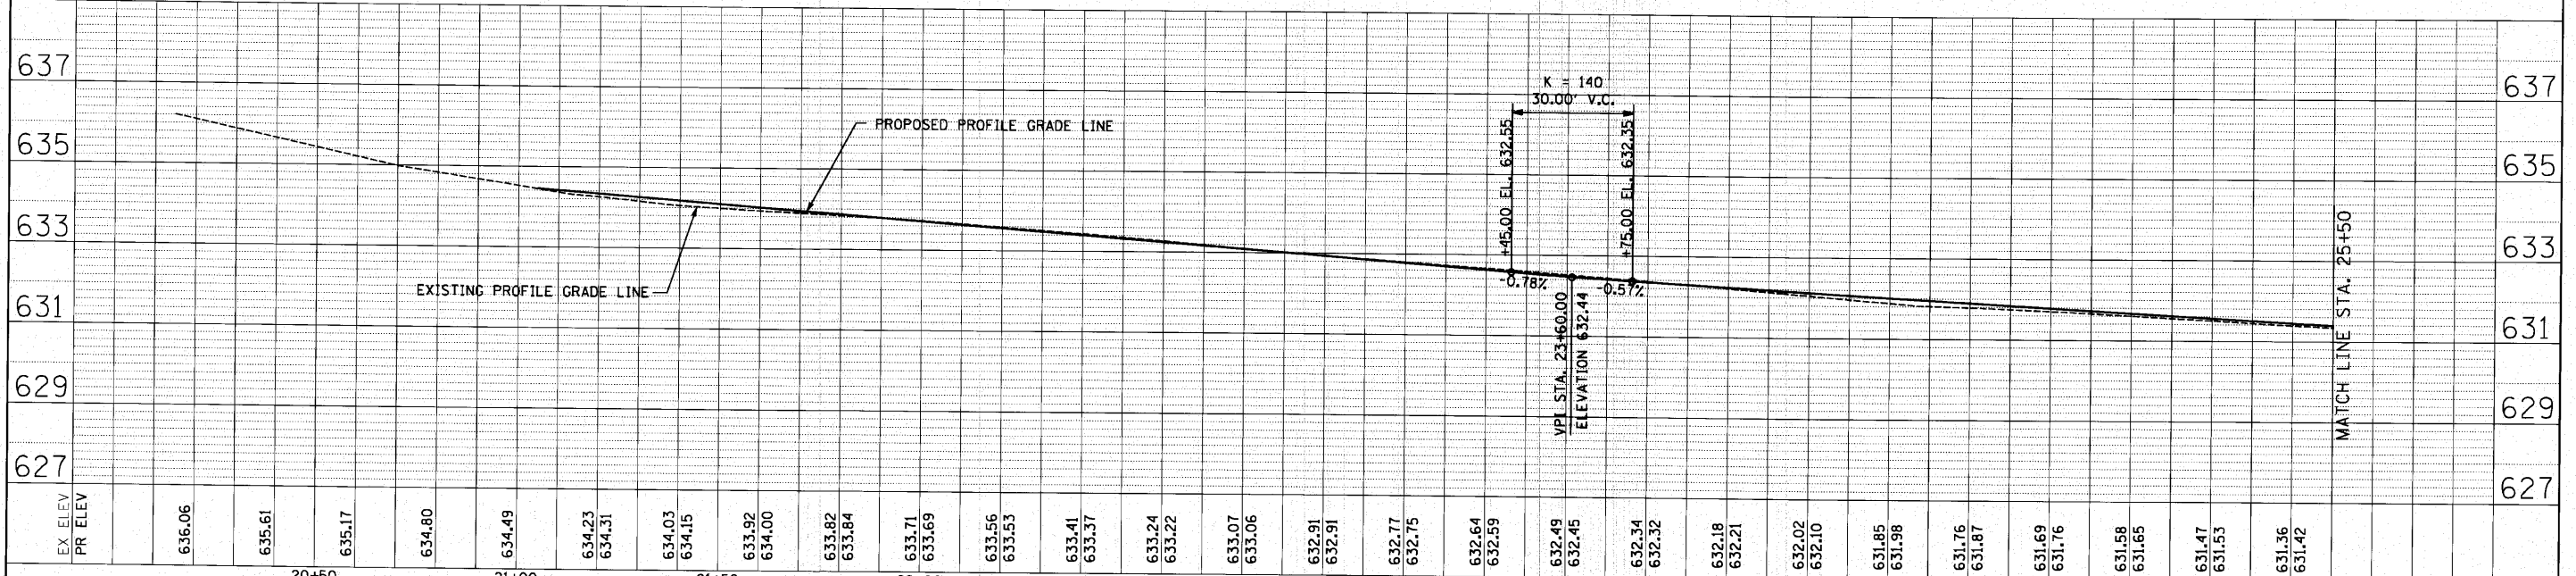

FILE NAME -	USER NAME - sUSER	DESIGNED -	REVISED -	STATE OF ILLINOIS DEPARTMENT OF TRANSPORTATION	BIRCH ST. & CHERRY AVE. PLAN AND PROFILE - CHERRY AVE.	SCALE: 1" = 20'	SHEET NO. 1 OF 4 SHEETS	STA. 21+03.5 TO STA. 25+50	F.A. RT.E.	SECTION	COUNTY	TOTAL SHEETS	SHEET NO.
p:\v\0142492 - birch & cherry reconstruction\plans\sheet\F0140490\app101.dgn	DRAWN -	REVISED -	10-00076-00-FP						COOK	44	13		
PLOT SCALE = 20,0000 "/ IN.	CHECKED -	REVISED -	CONTRACT NO. 63258										
PLOT DATE = 12/28/2010	DATE -	REVISED -	ILLINOIS FED. AID PROJECT										