



PLAN	SURVEYED	DATE
	PLOTTED	BY
	CHECKED	
	DATE	
	NO. OF WAY CHECKED	
	PAID FILE NAME	

PROFILE	SURVEYED	DATE
	GRADES CHECKED	BY
	NOTED	
	STRUCTURE	NOTATIONS
	NO.	CHFD

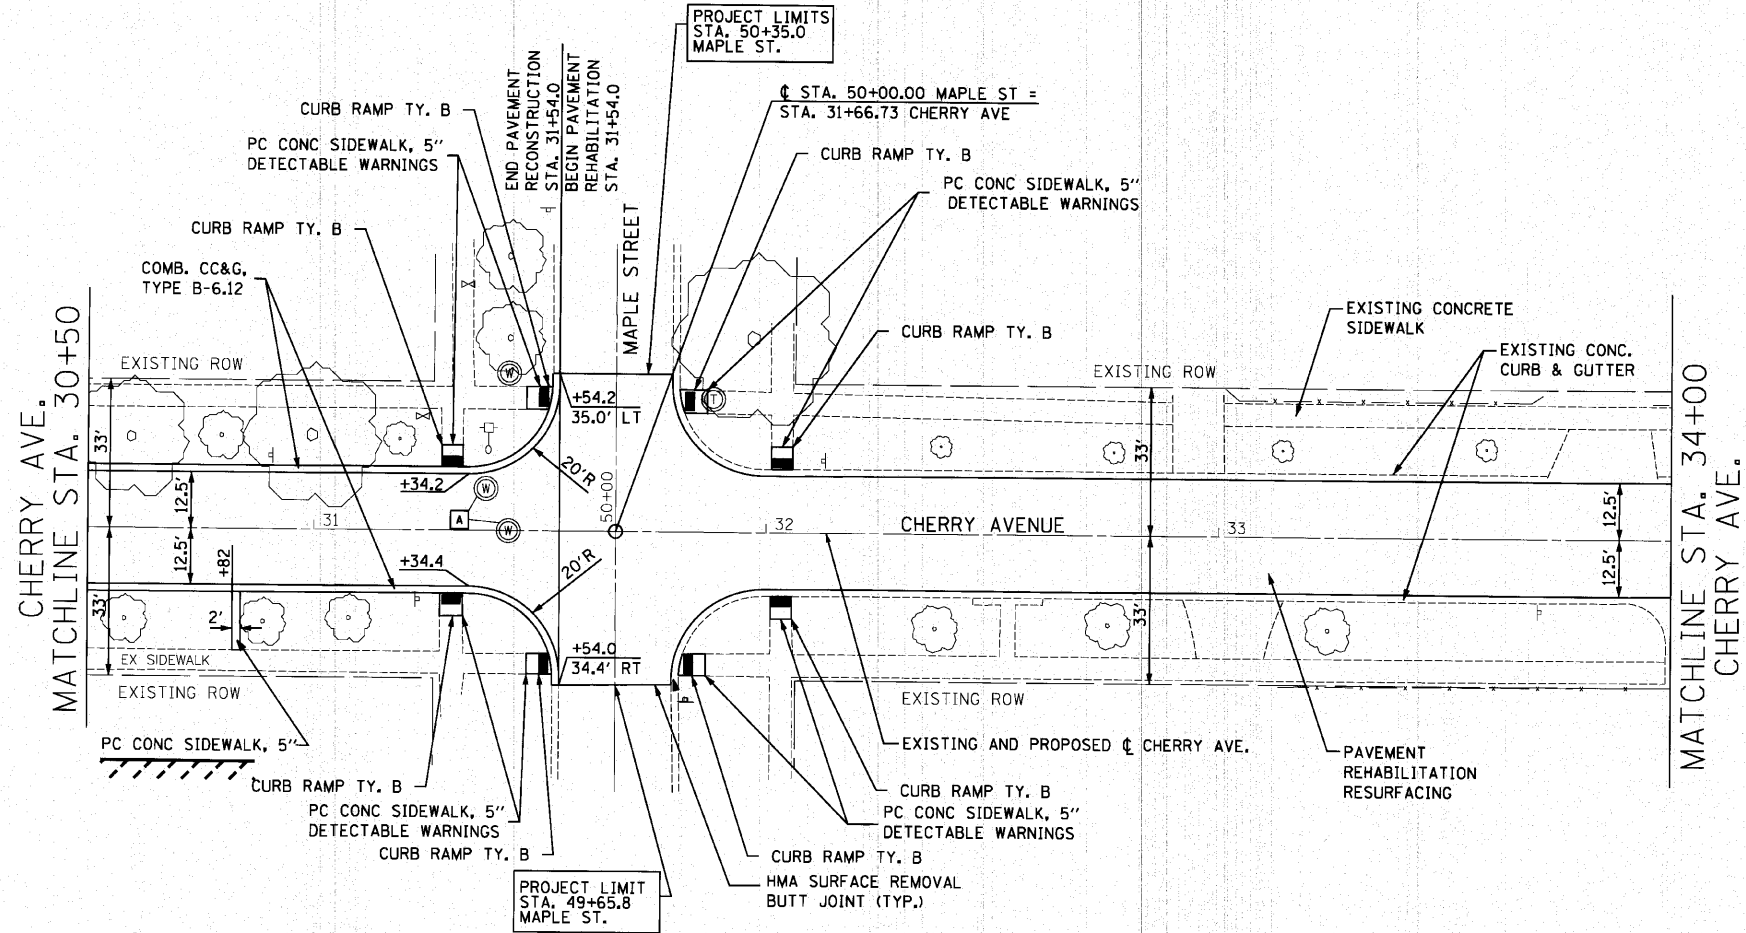

NOTE: ALL DRIVEWAYS ARE PRIVATE (P.E.) UNLESS OTHERWISE NOTED.

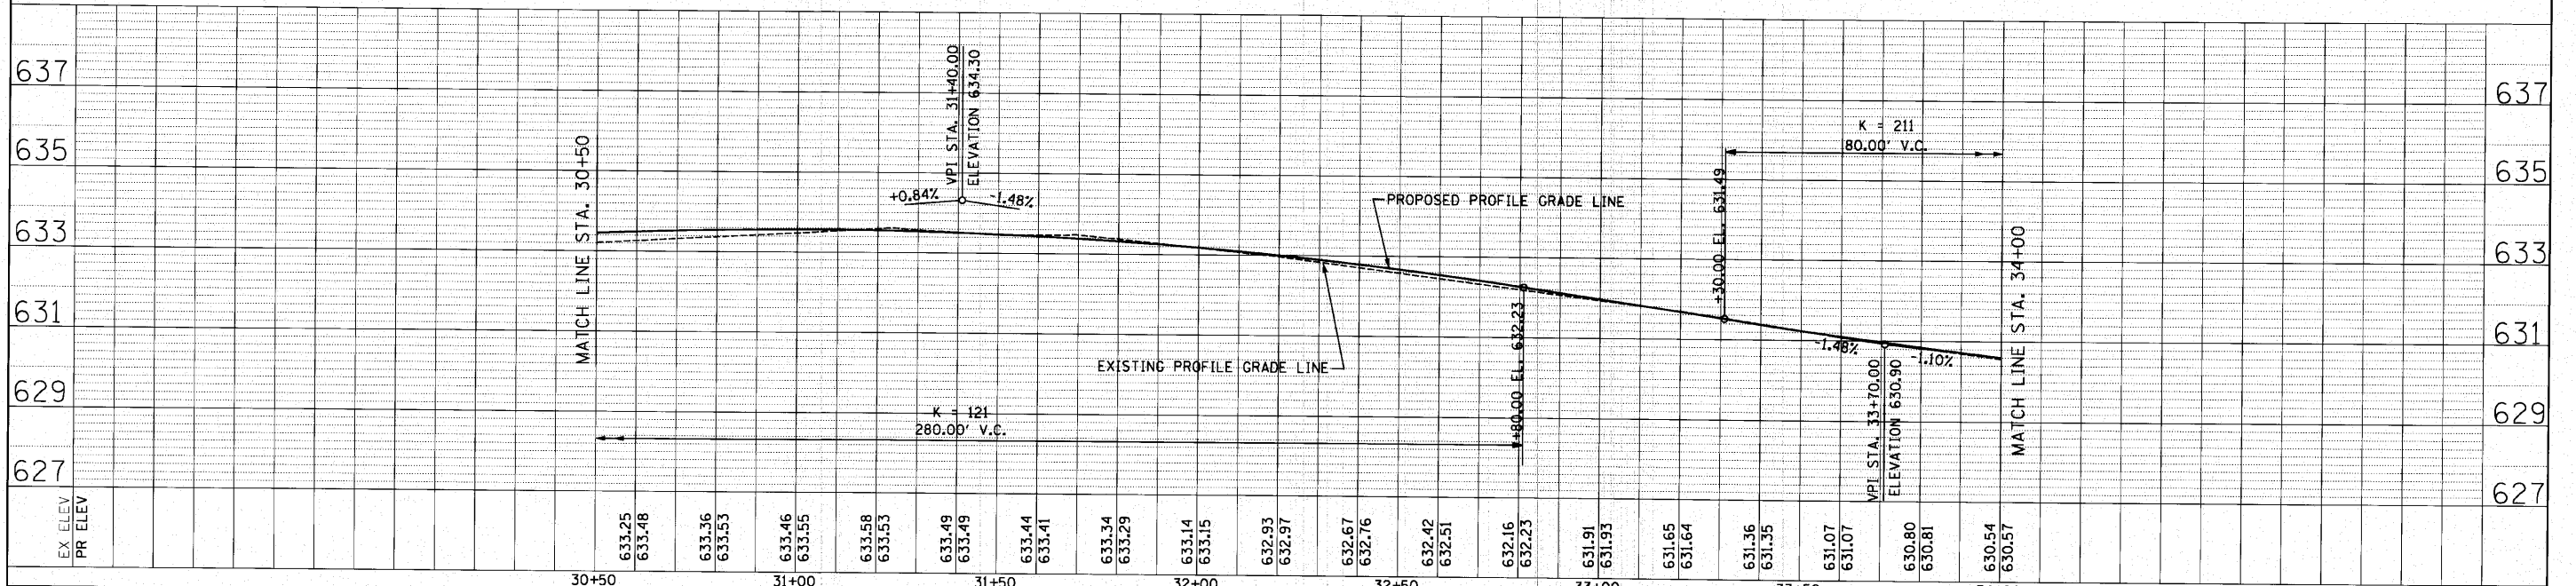

FILE NAME =	USER NAME = #USER#	DESIGNED -	REVISED -	<b>STATE OF ILLINOIS</b> <b>DEPARTMENT OF TRANSPORTATION</b>		<b>BIRCH ST. &amp; CHERRY AVE.</b> <b>PLAN AND PROFILE - CHERRY AVE.</b>		F.A. RTE.	SECTION	COUNTY	TOTAL SHEETS	SHEET NO.
pl\70148498 - birch & cherry reconstruction	pl\plans\sheets\F0148498\psp10103.dgn	DRAWN -	REVISED -					10-00076-00-FP	COOK	44	15	
PLOT SCALE = 20,0000 1/ IN.	CHECKED -	REVISED -	SCALE: 1" = 20'					SHEET NO. 3 OF 4 SHEETS	STA. 30+50	TO STA. 34+00	CONTRACT NO. 63258	
PLOT DATE = 10/25/2010	DATE -	REVISED -	ILLINOIS FED. AID PROJECT									