



PLAN	SURVEYED	BY	DATE
	ALIGNED		
	GRADES CHECKED		
	BLM. NOTED		
	STRUCTURE NOTATIONS CHD		
	NO. _____		

PROFILE	SURVEYED	BY	DATE
	GRADES CHECKED		
	BLM. NOTED		
	STRUCTURE NOTATIONS CHD		
	NO. _____		

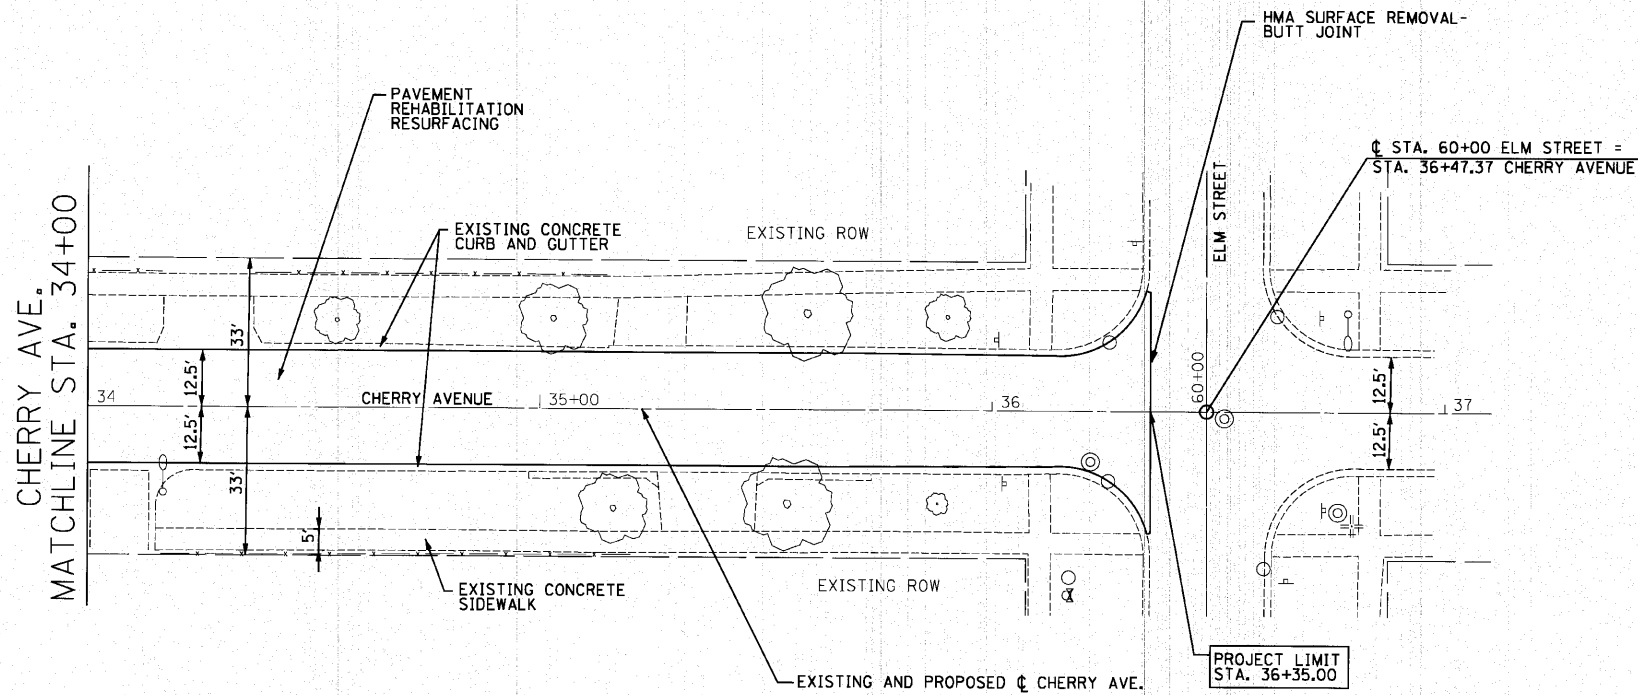

NOTE: ALL DRIVEWAYS ARE PRIVATE (P.E.) UNLESS OTHERWISE NOTED.

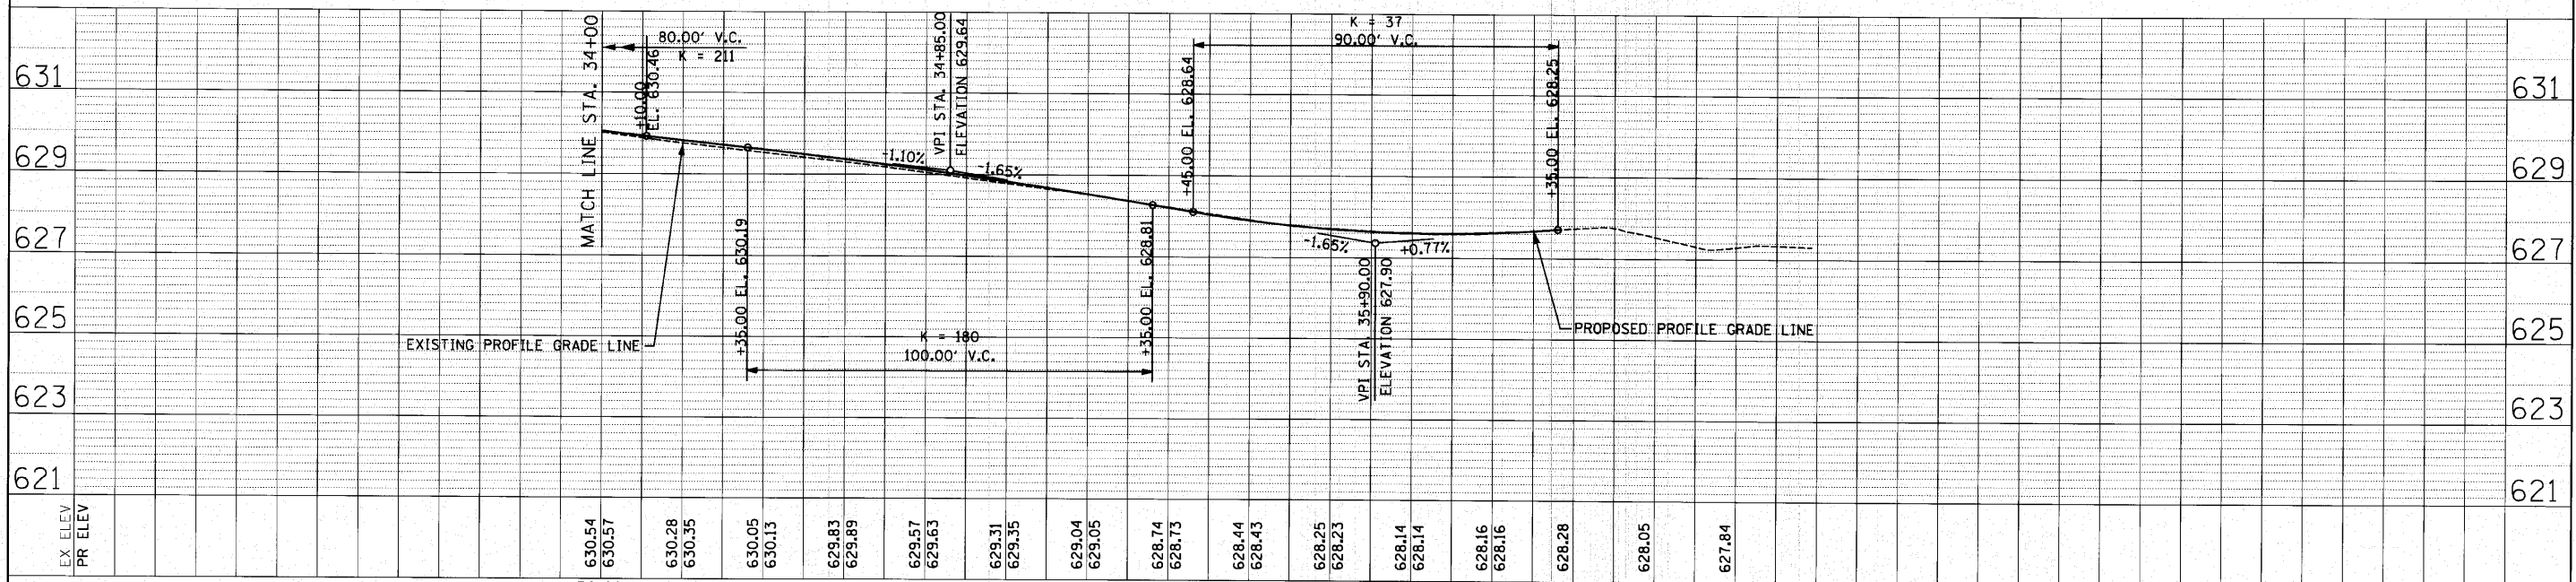

FILE NAME = p:\10142492 - birch & cherry reconstruction\plans\sheet\F0142492\psp1014.dgn	USER NAME = *USER*	DESIGNED -	REVISED -	STATE OF ILLINOIS DEPARTMENT OF TRANSPORTATION	BIRCH ST. & CHERRY AVE. PLAN AND PROFILE - CHERRY AVE.	F.A. SECTION COUNTY TOTAL SHEET SHEET NO.
PLOT SCALE = 20,000' / IN.	DRAWN -	REVISED -	REVISED -			10-00076-00-PP COOK 44 16
PLOT DATE = 10/25/2010	CHECKED -	REVISED -	REVISED -			CONTRACT NO. 63258
	DATE -	REVISED -	REVISED -			ILLINOIS FED. AID PROJECT

SCALE: 1" = 20' SHEET NO. 4 OF 4 SHEETS STA. 34+00 TO STA. 36+35