


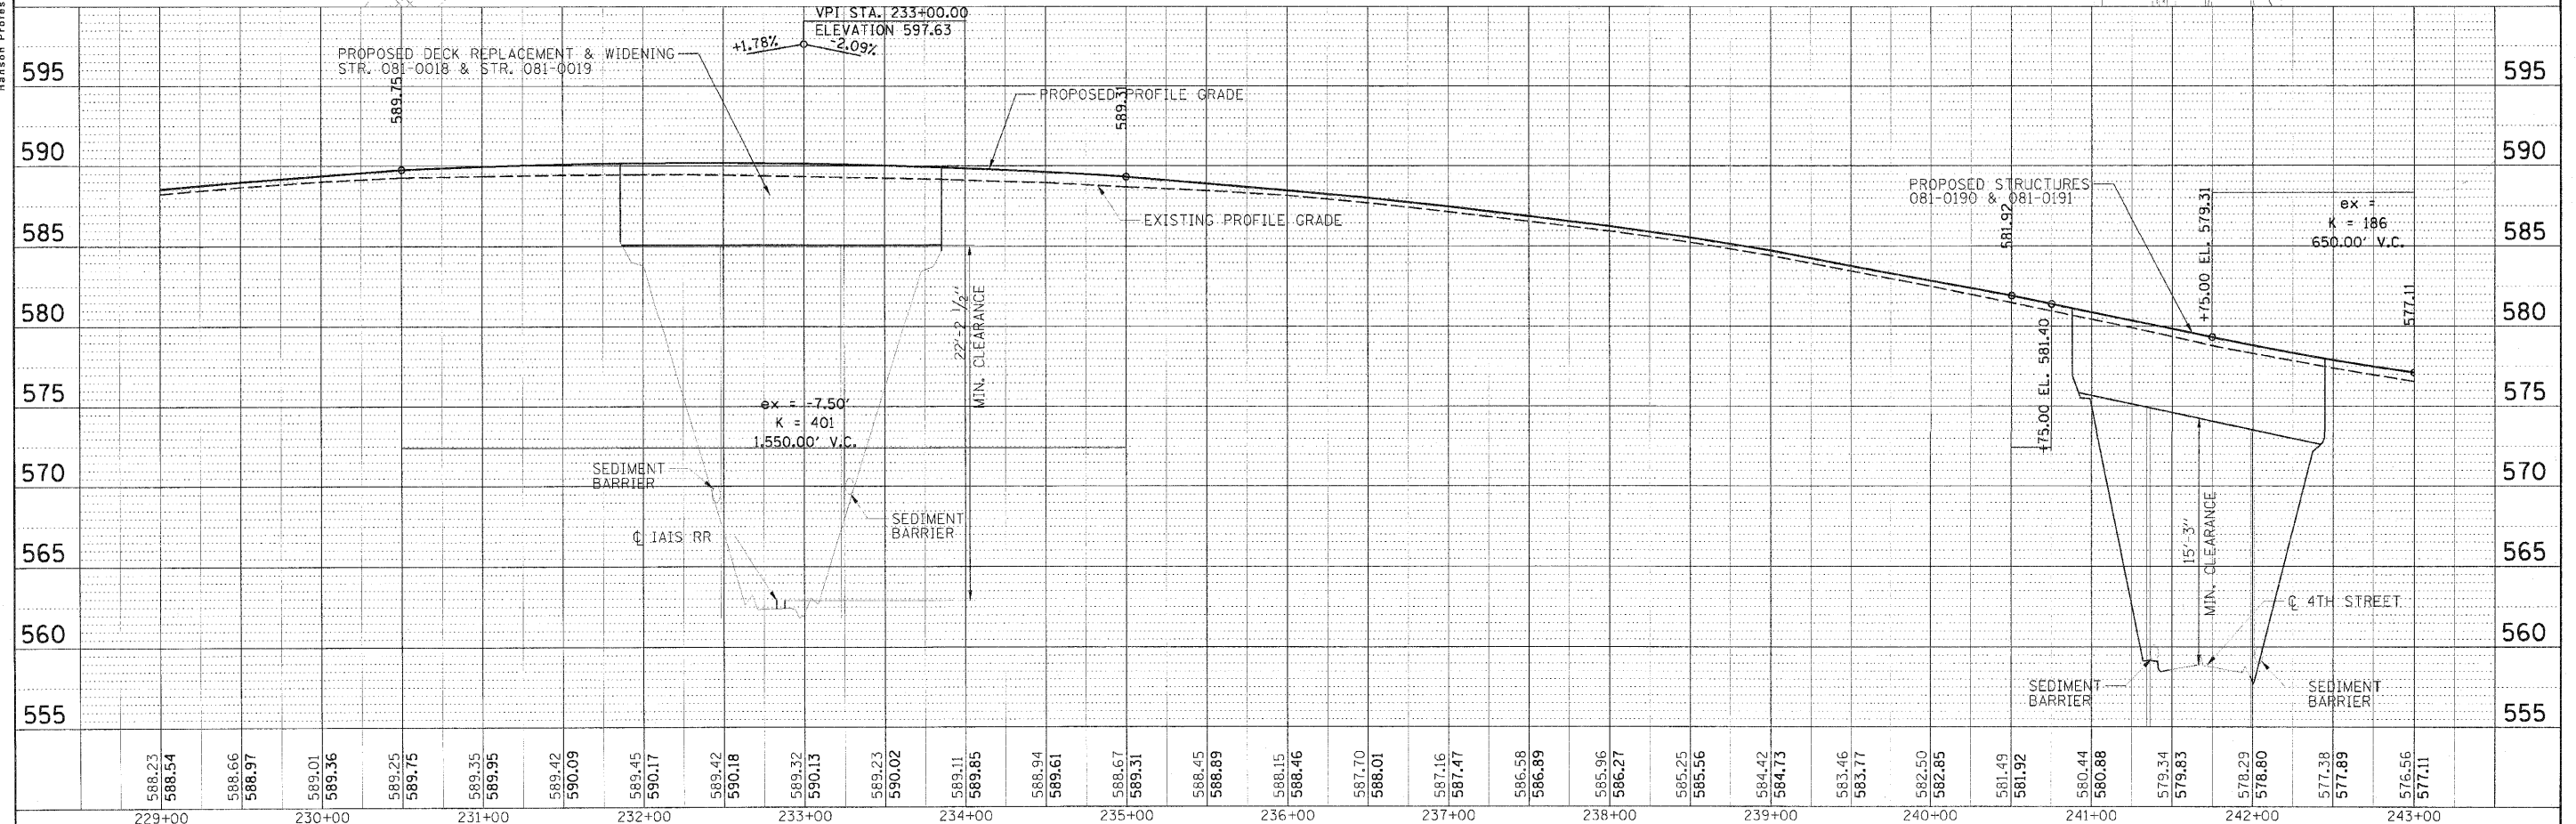

FILE NAME =	USER NAME = mdr20277	DESIGNED - CRC	REVISED -	STATE OF ILLINOIS DEPARTMENT OF TRANSPORTATION	I-280 EROSION CONTROL PLAN STAGE I PLAN	F.A. RTE. 280 81-1B-1-WB-HB-1-WB-2-WB-VB-1R ROCK ISLAND	COUNTY ROCK ISLAND	TOTAL SHEETS 503	SHEET NO. 101
2261815-shelbiregular		DRAWN - JDM	REVISED -						
MODEL NAME =	PLOT SCALE = 50.0000' / 1"	CHECKED - CRC	REVISED -						
1200 ECP 03	PLOT DATE = 07/23/2012	DATE - 07/23/10	REVISED -						
				SCALE: 1" = 50'	SHEET NO. OF	SHEETS	STA. 229+00.00 TO STA. 243+00.00	CONTRACT NO. 64815 ILLINOIS FED. AID PROJECT 7	