
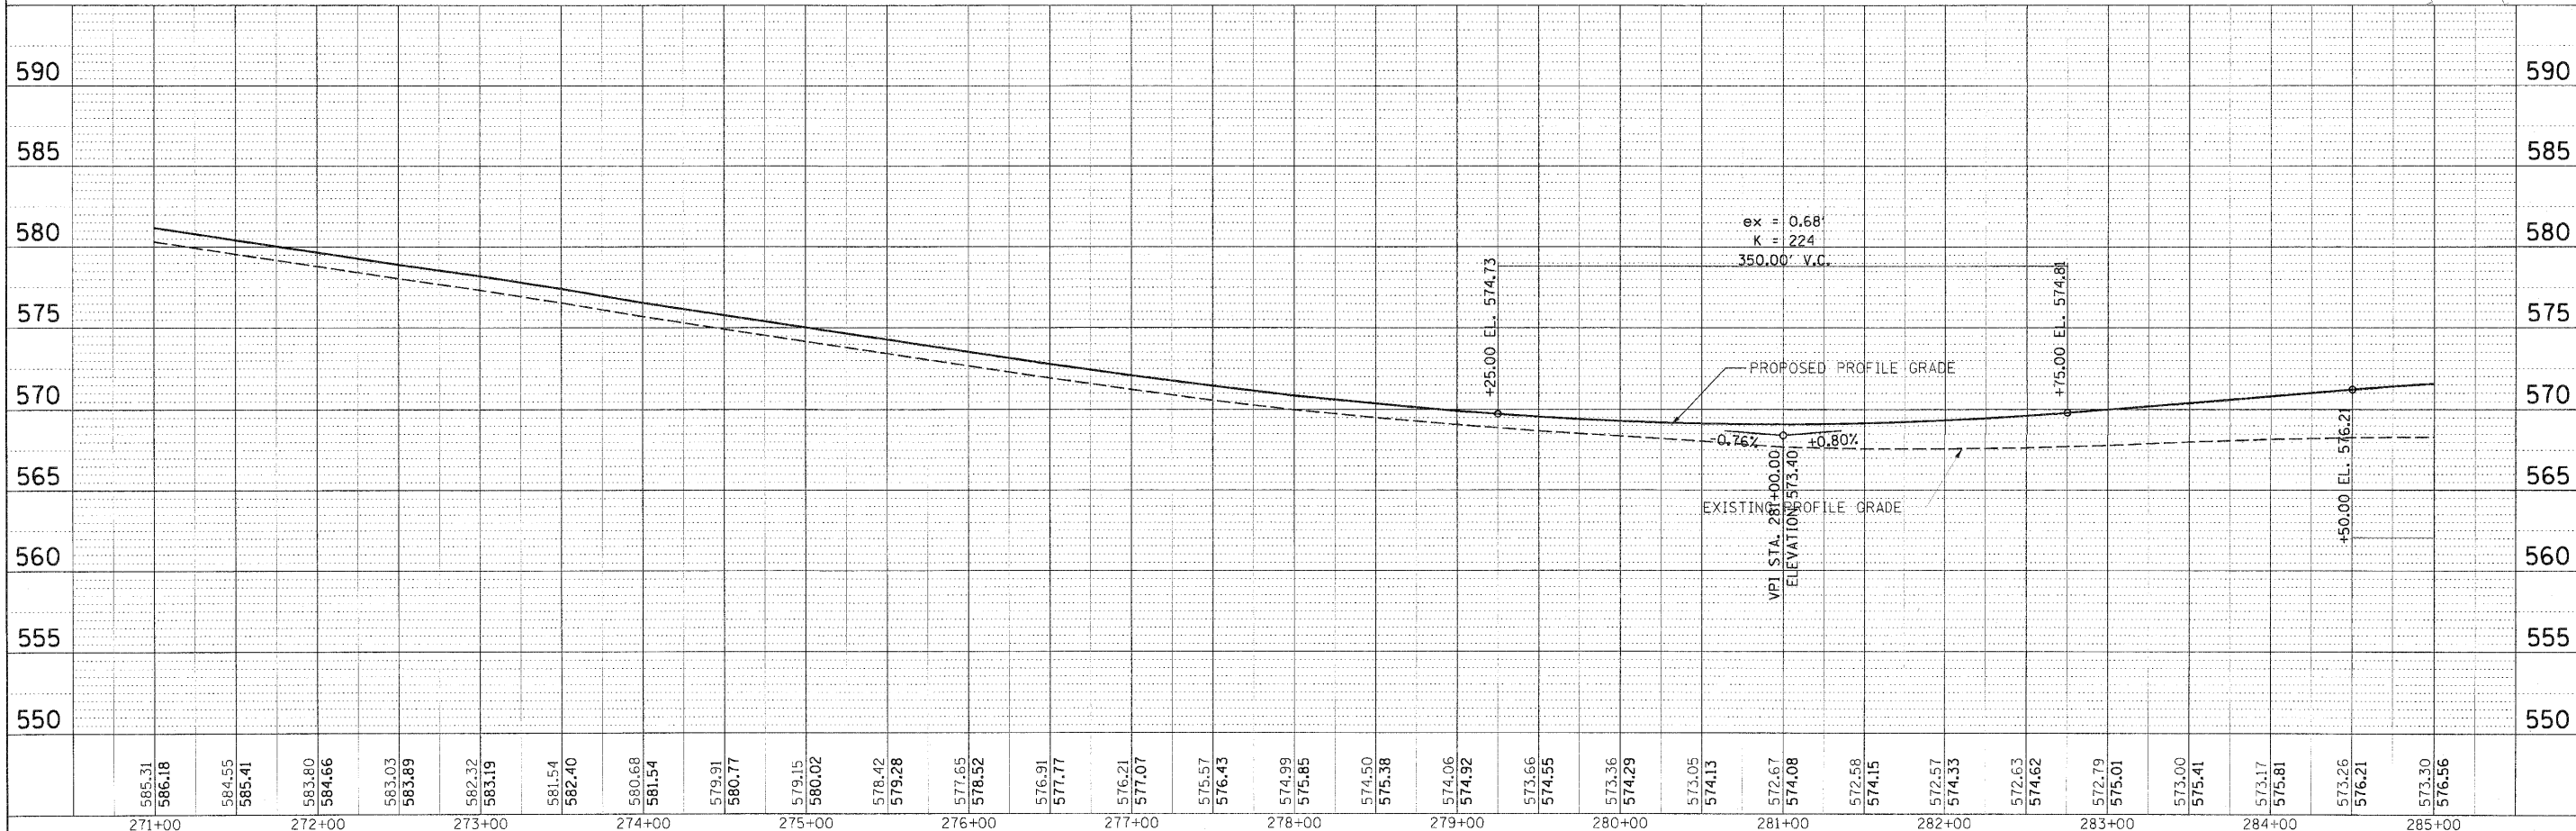


PLAN	PROJECT	DATE
NOTE BOOK	ALIGNED	DATE
NO.	DATE	DATE

© Copyright Hanson Professional Services Inc. 2010
HANSON
 Hanson Professional Services Inc.

PROFILE	DATE
NOTE 303K	DATE
NO.	DATE

SEE EROSION CONTROL NOTES
 SHEET 99 FOR NOTE DESCRIPTIONS

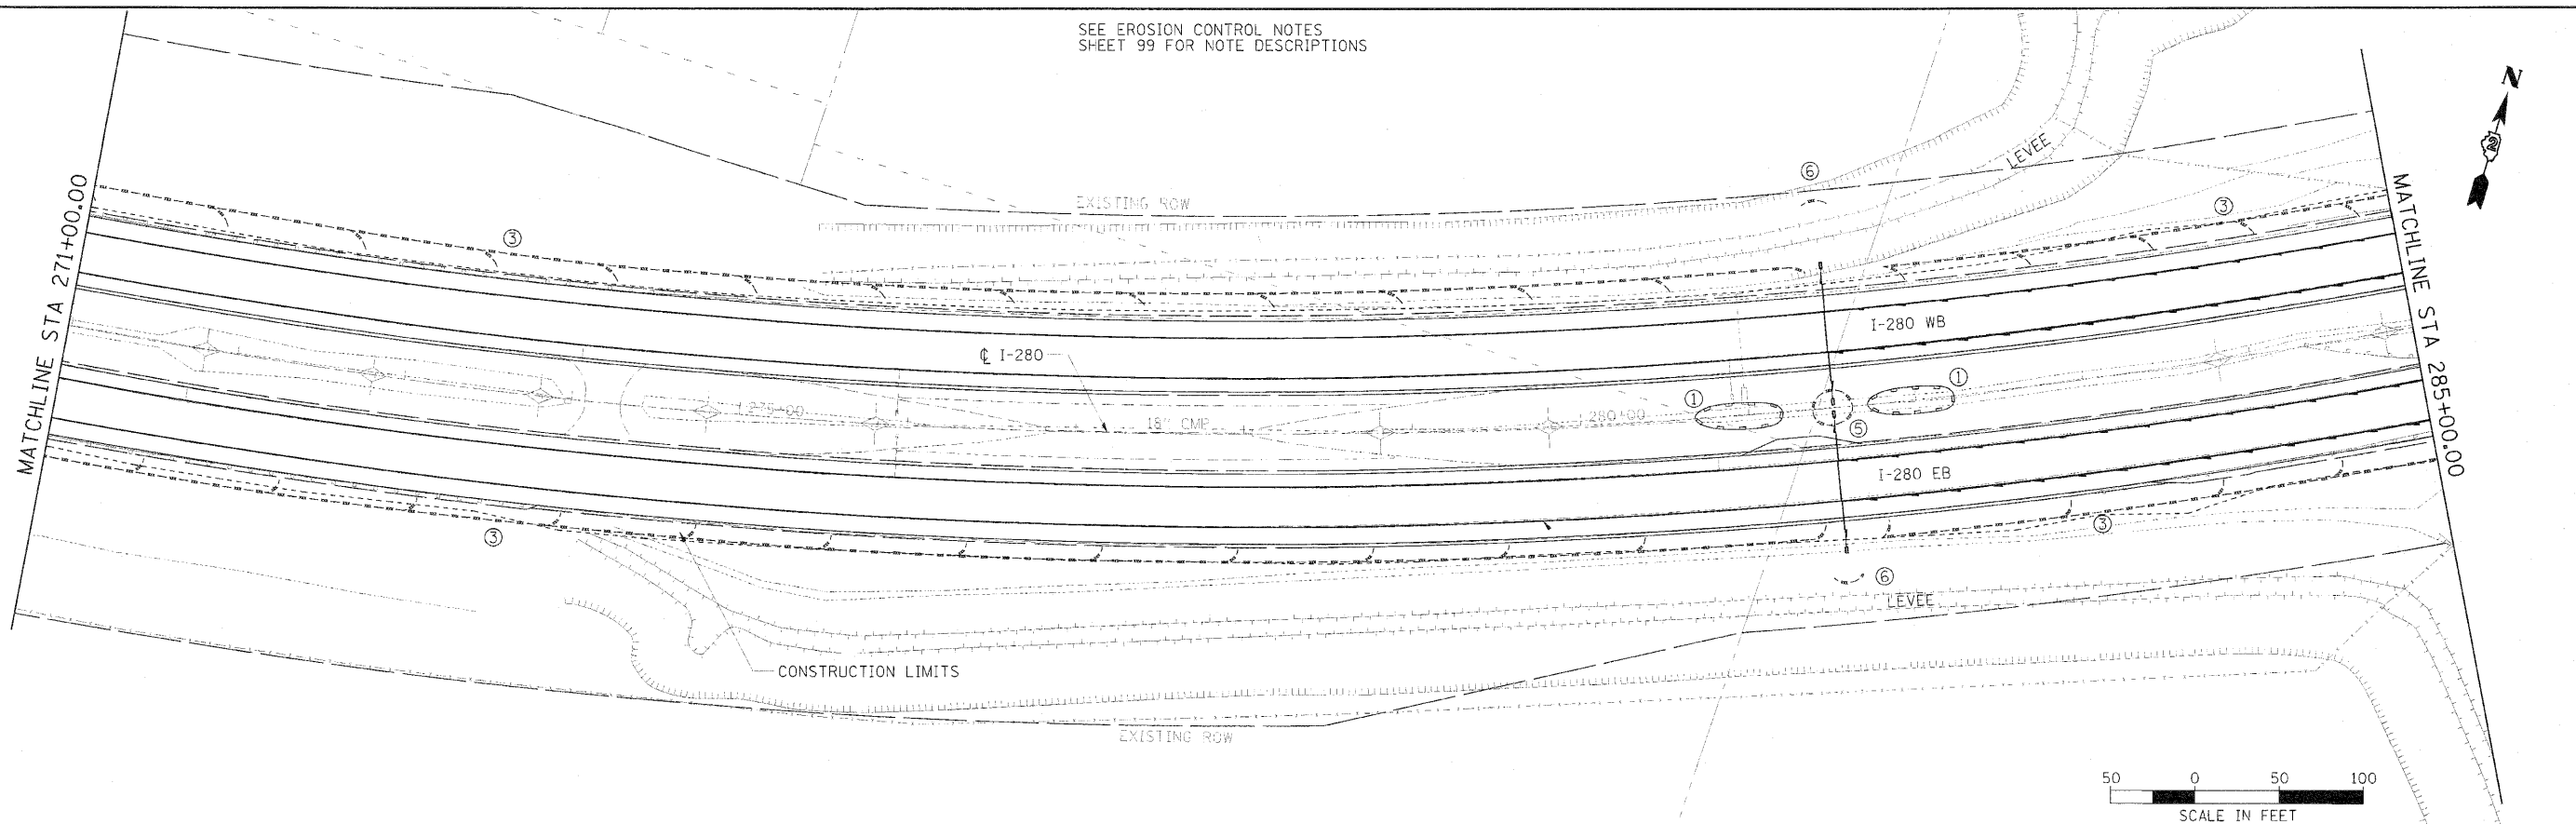

FILE NAME =	USER NAME = mcp-02377	DESIGNED - CRC	REVISED -	STATE OF ILLINOIS DEPARTMENT OF TRANSPORTATION	I-280 EROSION CONTROL PLAN STAGE I PLAN	SCALE: 1" = 50' SHEET NO. OF SHEETS STA. 271+00.00 TO STA. 285+00.00	F.A. RTE. 280 SECTION 81-108-1-HB, 8B-1-HB-2-VB, VB-1-R COUNTY ROCK ISLAND TOTAL SHEETS 503 SHEET NO. 104 CONTRACT NO. 64815 7 ILLINOIS FED. AID PROJECT 7
MODEL NAME =	PLOT SCALE = 52.0000 1/4"	DRAWN - JDM	REVISED -				
1280 503 26	PLOT DATE = 07/23/2018	CHECKED - CRC	REVISED -				
	DATE = 07/23/10	DATE =	REVISED -				