


PLAN	DATE	BY	REV
NO. 1	07/23/10	JDM	
NO. 2			
NO. 3			
NO. 4			
NO. 5			
NO. 6			
NO. 7			
NO. 8			
NO. 9			
NO. 10			
NO. 11			
NO. 12			
NO. 13			
NO. 14			
NO. 15			
NO. 16			
NO. 17			
NO. 18			
NO. 19			
NO. 20			
NO. 21			
NO. 22			
NO. 23			
NO. 24			
NO. 25			
NO. 26			
NO. 27			
NO. 28			
NO. 29			
NO. 30			
NO. 31			
NO. 32			
NO. 33			
NO. 34			
NO. 35			
NO. 36			
NO. 37			
NO. 38			
NO. 39			
NO. 40			
NO. 41			
NO. 42			
NO. 43			
NO. 44			
NO. 45			
NO. 46			
NO. 47			
NO. 48			
NO. 49			
NO. 50			
NO. 51			
NO. 52			
NO. 53			
NO. 54			
NO. 55			
NO. 56			
NO. 57			
NO. 58			
NO. 59			
NO. 60			
NO. 61			
NO. 62			
NO. 63			
NO. 64			
NO. 65			
NO. 66			
NO. 67			
NO. 68			
NO. 69			
NO. 70			
NO. 71			
NO. 72			
NO. 73			
NO. 74			
NO. 75			
NO. 76			
NO. 77			
NO. 78			
NO. 79			
NO. 80			
NO. 81			
NO. 82			
NO. 83			
NO. 84			
NO. 85			
NO. 86			
NO. 87			
NO. 88			
NO. 89			
NO. 90			
NO. 91			
NO. 92			
NO. 93			
NO. 94			
NO. 95			
NO. 96			
NO. 97			
NO. 98			
NO. 99			
NO. 100			

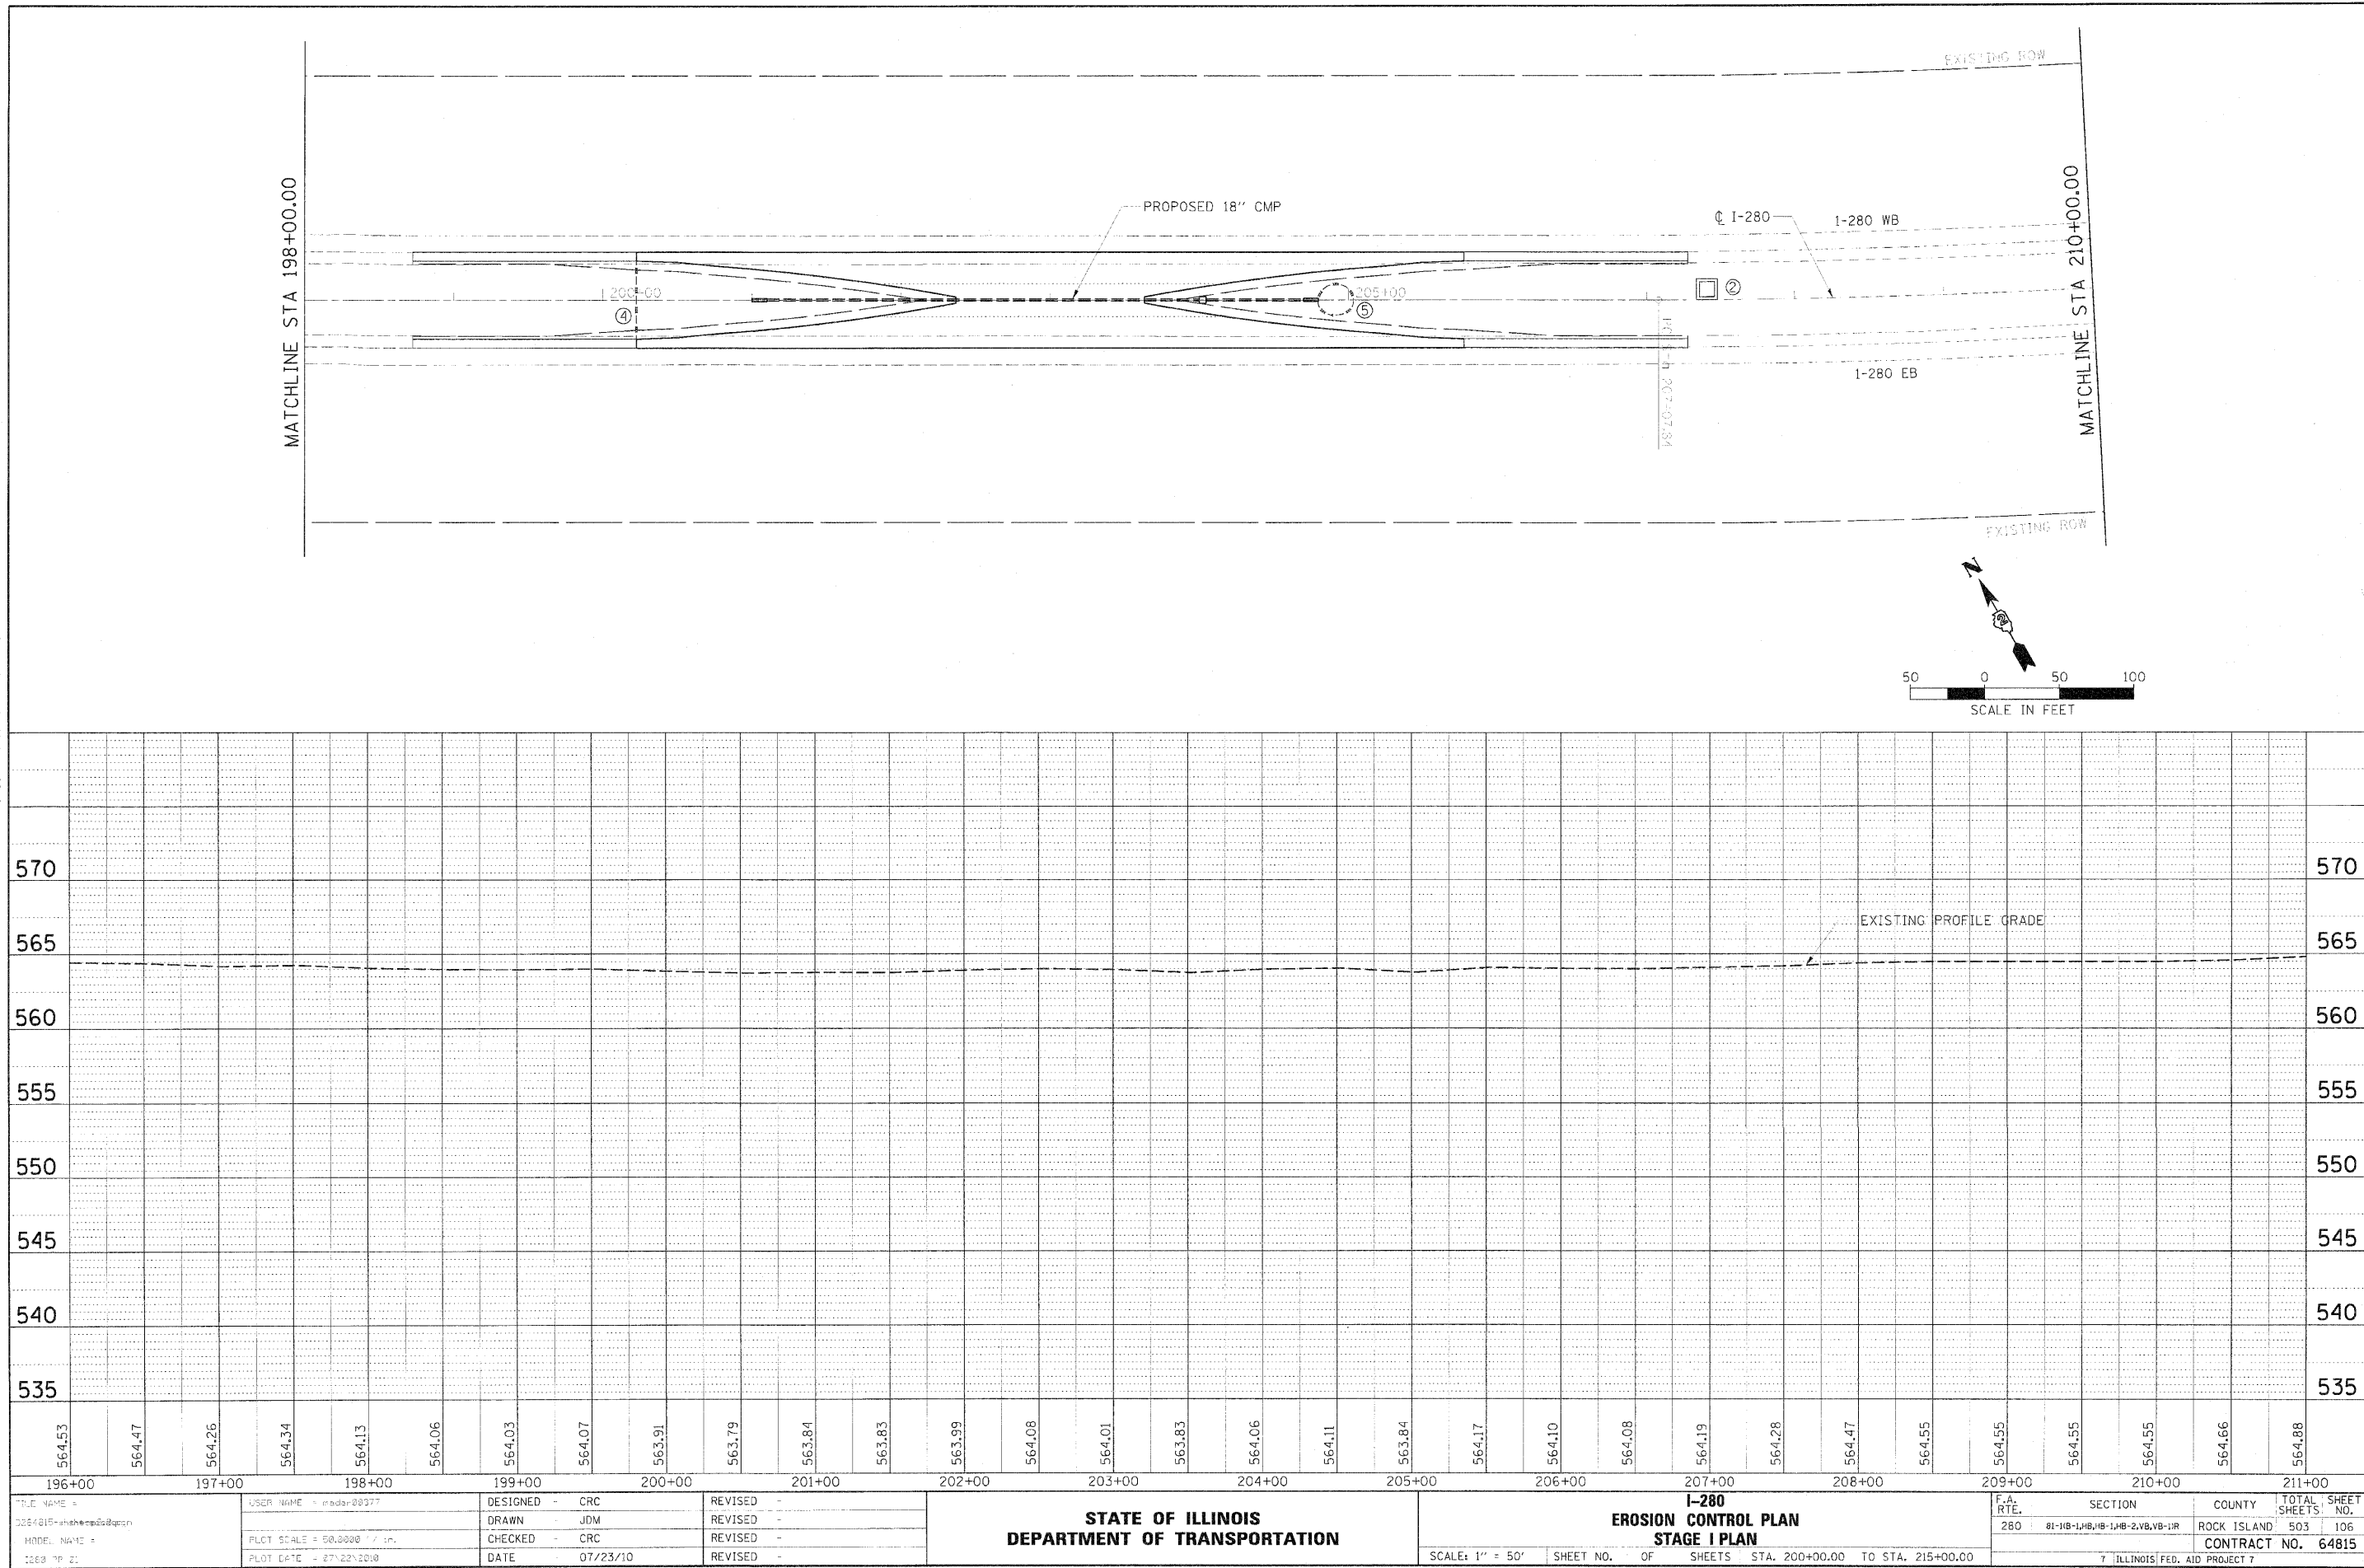

PROFILE	DATE	BY	REV
NO. 1	07/23/10	JDM	
NO. 2			
NO. 3			
FILE NAME = 2254015-shaher20077	DESIGNED - CRC	REVISED -	STATE OF ILLINOIS DEPARTMENT OF TRANSPORTATION	I-280 EROSION CONTROL PLAN STAGE I PLAN	SCALE: 1" = 50'	SHEET NO. OF SHEETS STA. 200+00.00 TO STA. 215+00.00	F.A. RTE.	SECTION	COUNTY	TOTAL SHEET NO.	
MODEL NAME =	DRAWN - JDM	REVISED -					280	81-11B-1,11B-1,11B-2,11B-3,11B-4	ROCK ISLAND	503	106
PLOT DATE = 07/23/10	CHECKED - CRC	REVISED -					CONTRACT NO. 64815				
DATE	07/23/10	REVISED -					ILLINOIS FED. AID PROJECT 7				