


PLAN
DESIGNED BY
CHECKED BY
DATE
NOTE BOOK NO.
DRAWN DATE
DATE





PROFILE
DESIGNED BY
CHECKED BY
DATE
NOTE BOOK NO.
DRAWN DATE
DATE

MATCHLINE STA 198+00.00

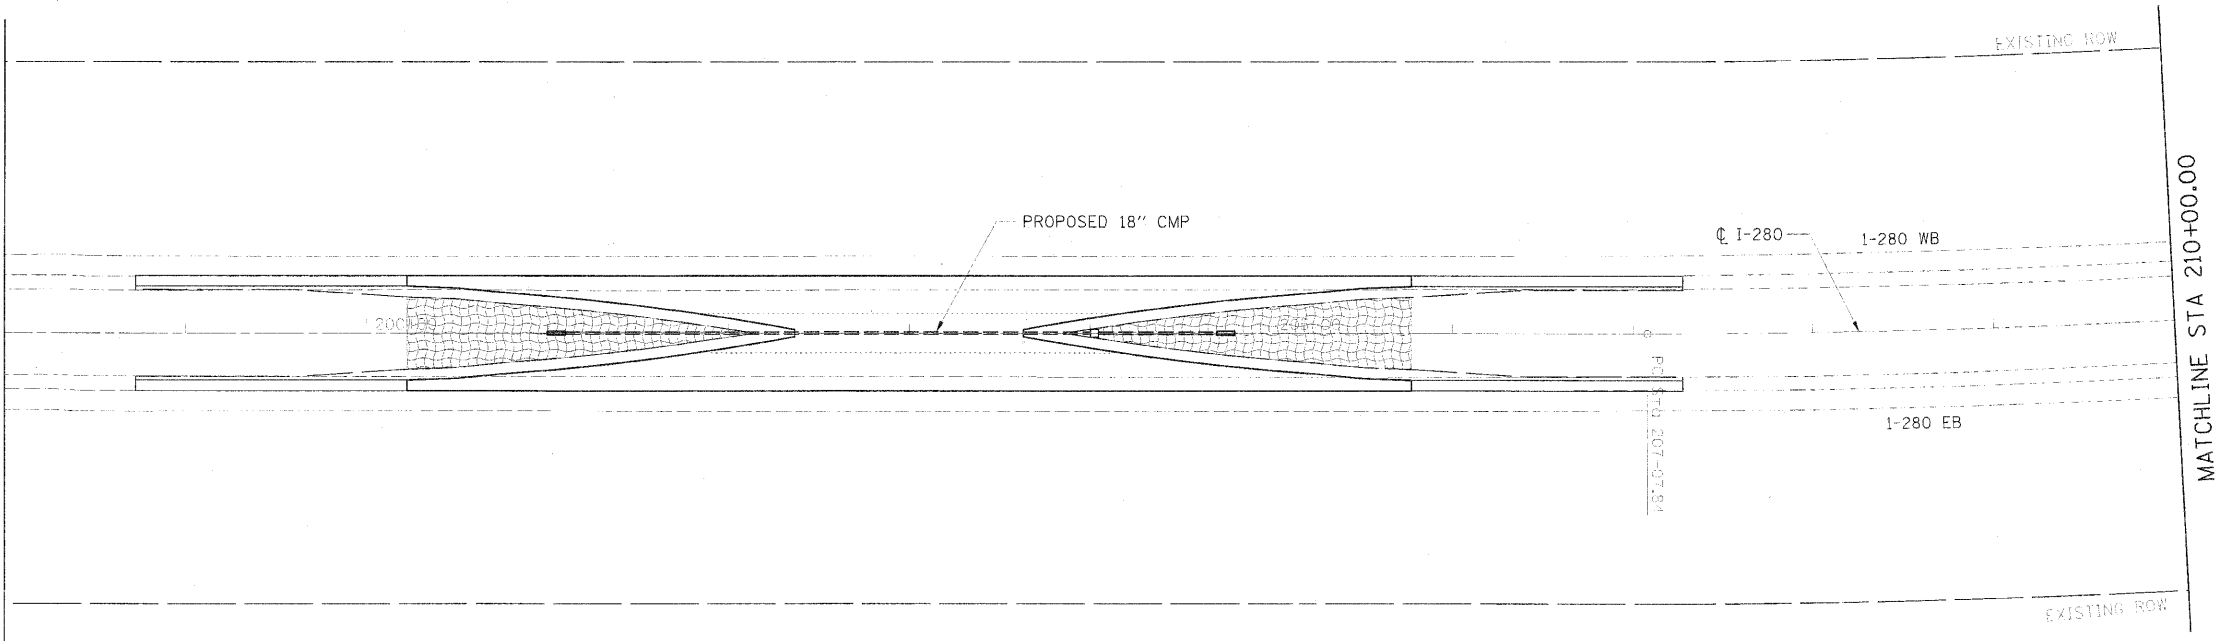

TREATMENT 1 - SEED AND EROSION CONTROL BLANKET

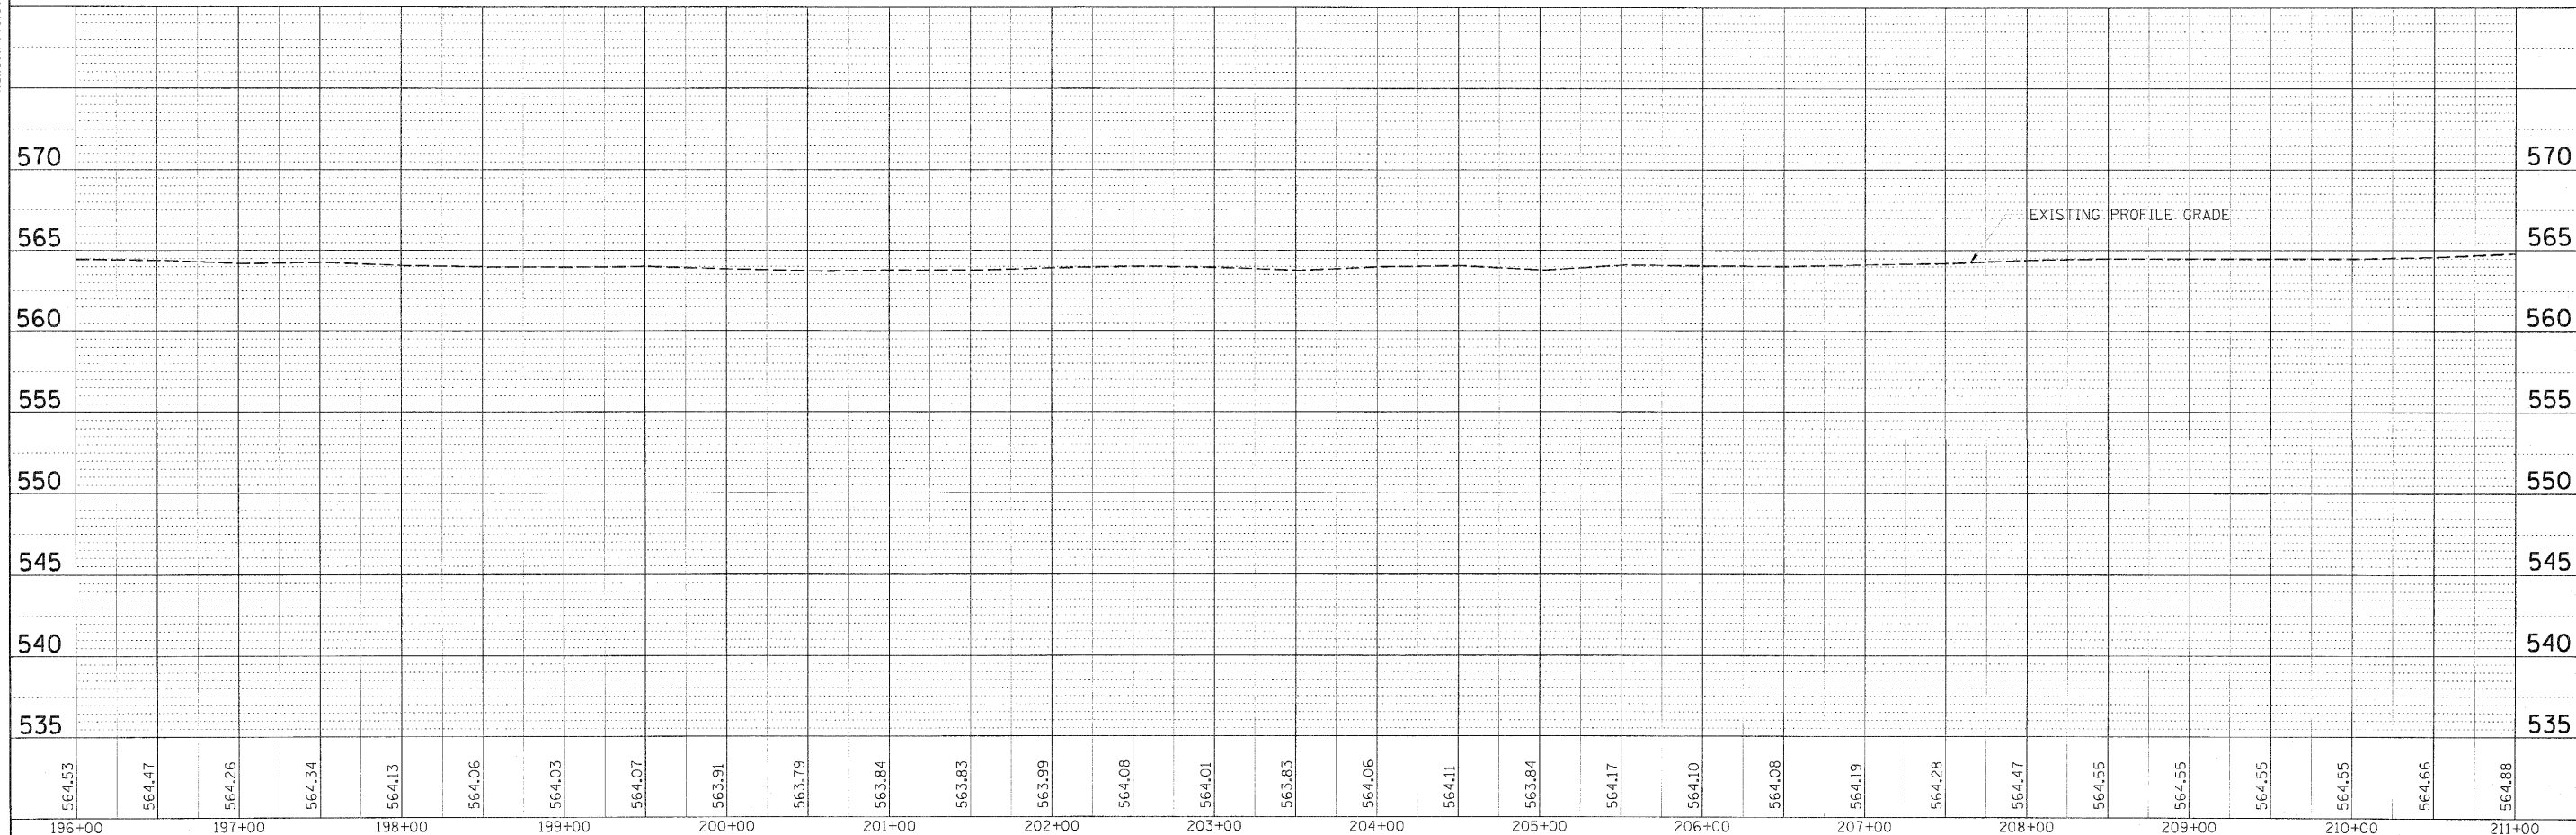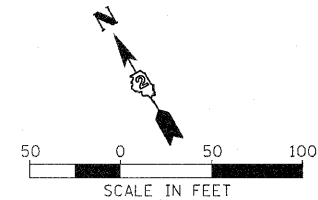

FILE NAME =	USER NAME = mada06377	DESIGNED - CRC	REVISED -	STATE OF ILLINOIS DEPARTMENT OF TRANSPORTATION				I-280 RESTORATION PLAN STAGE I PLAN				F.A. RTE.	SECTION	COUNTY	TOTAL SHEETS	SHEET NO.
MODEL NAME =	FLCT SCALE = 50.0000 1/2 in.	DRAWN - JDM	REVISED -									280	81-108-1-1-HB-1-HB-2-VB-1-1R	ROCK ISLAND	503	115
DATE = 07/23/10	PLOT DATE = 07/23/10	CHECKED - CRC	REVISED -									CONTRACT NO. 64815				
		DATE = 07/23/10	REVISED -									7 ILLINOIS FED. AID PROJECT 7				

SCALE: 1" = 50'

SHEET NO. OF SHEETS STA. 200+00.00 TO STA. 215+00.00