




PLAN
DATE: _____ BY: _____
PROJECT: _____
SHEET: _____ OF _____
DRAWN BY: _____
CHECKED BY: _____
DATE: _____

© Copyright Hanson Professional Services Inc. 2010
HANSON
Hanson Professional Services Inc.

PROFILE
DATE: _____ BY: _____
PROJECT: _____
SHEET: _____ OF _____
DRAWN BY: _____
CHECKED BY: _____
DATE: _____

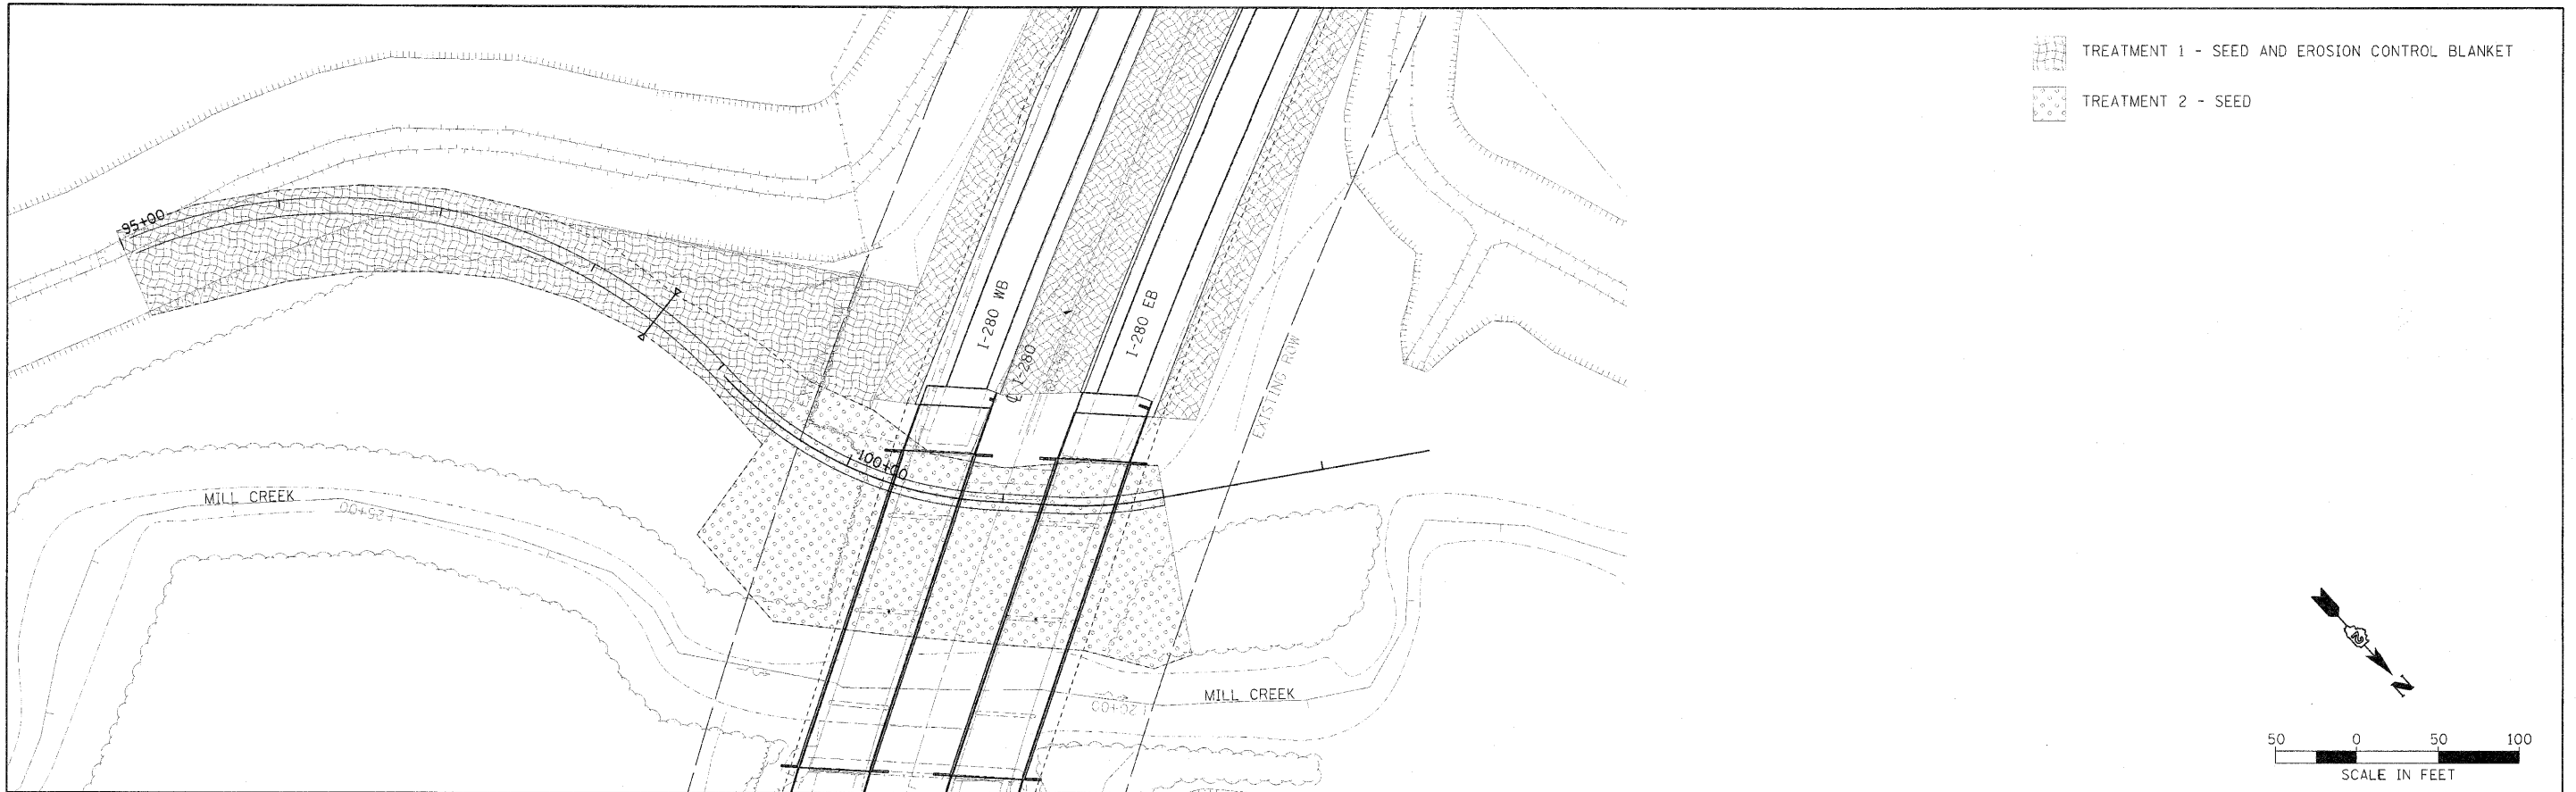

- TREATMENT 1 - SEED AND EROSION CONTROL BLANKET
TREATMENT 2 - SEED

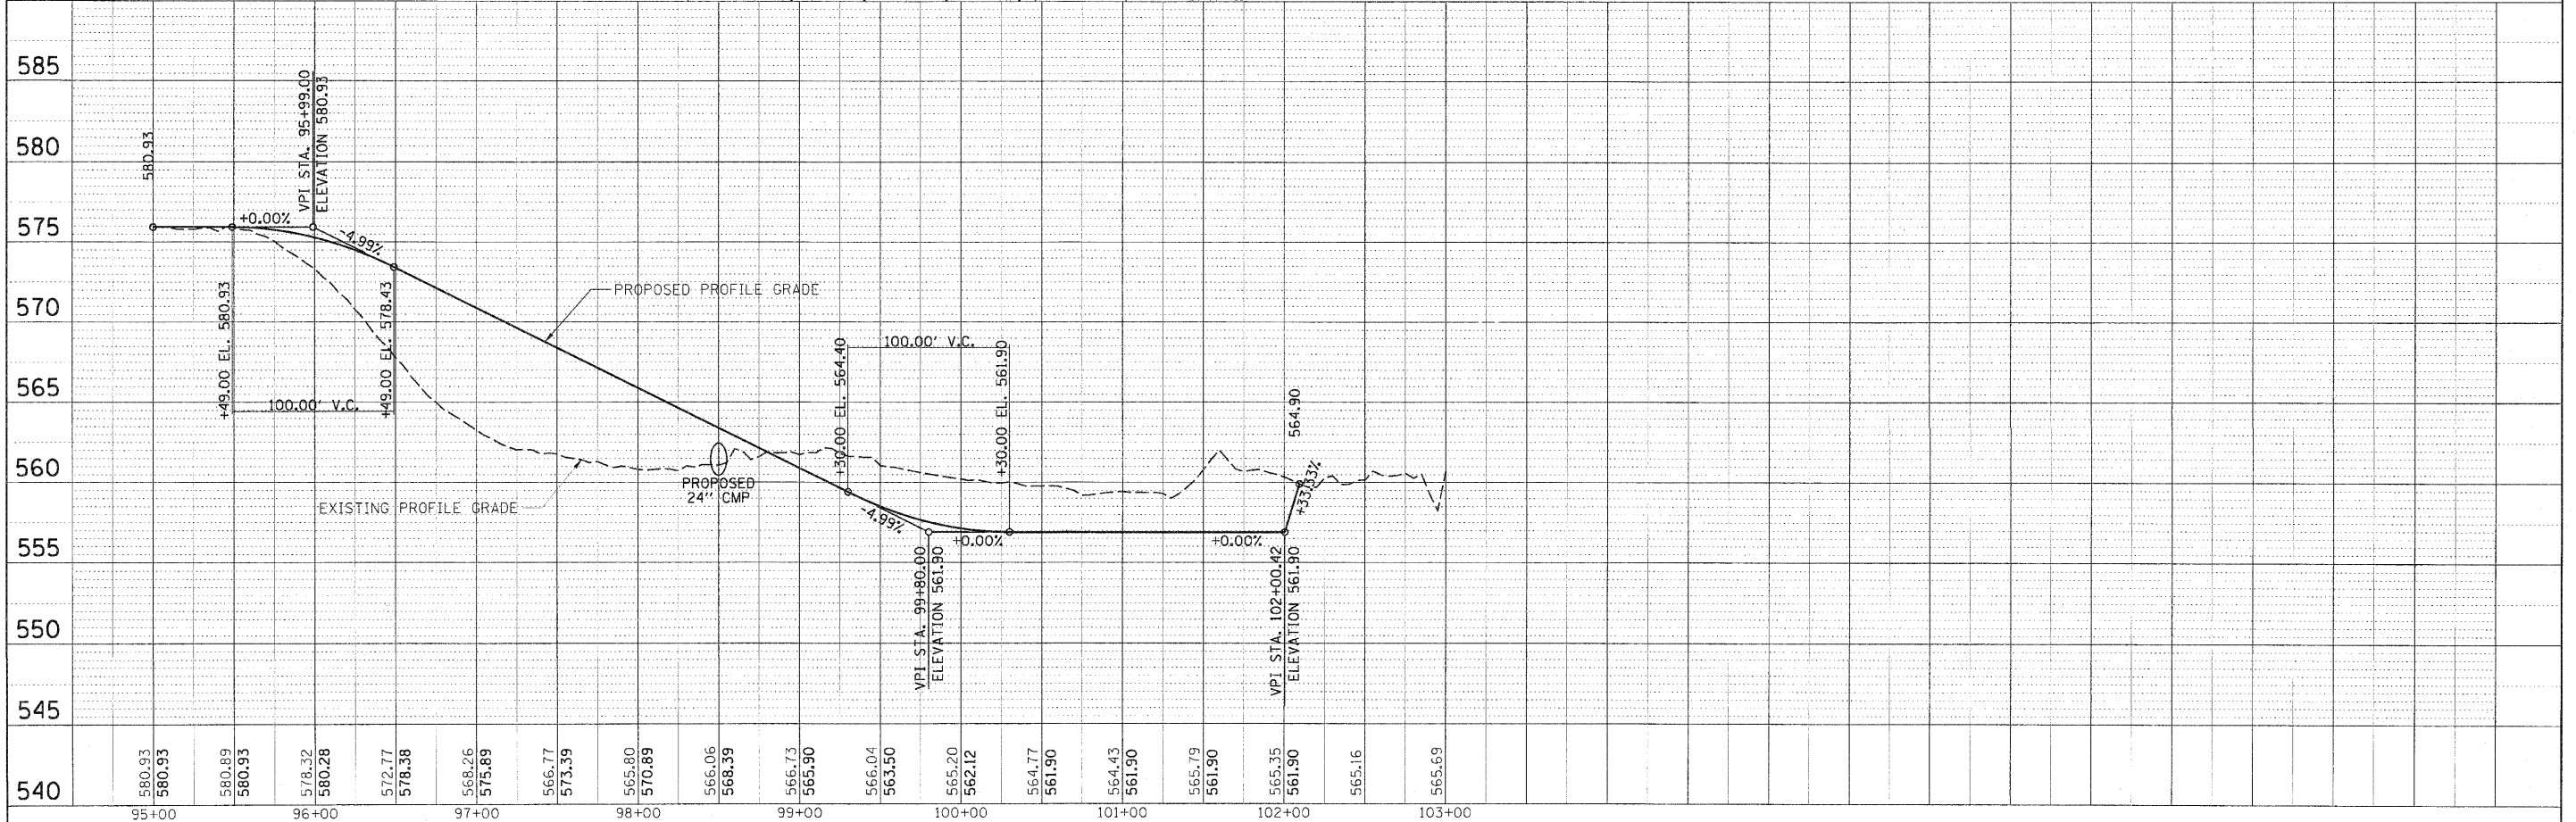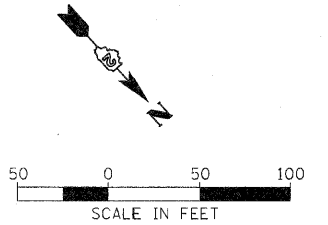

FILE NAME =	USER NAME = mador-00377	DESIGNED = CRC	REVISED =	STATE OF ILLINOIS DEPARTMENT OF TRANSPORTATION	MILL CREEK BIKE PATH RESTORATION PATH	SCALE: 1" = 50'	SHEET NO. OF SHEETS	STA. 95+00 TO STA. 102+12	F.A. RTE.	SECTION	COUNTY	TOTAL SHEETS	SHEET NO.
2008-01-28-hs-hs-bike-path-restoration.dgn		DRAWN = JDM	REVISED =						280	81-11B-1-HB-HB-1-HB-2-VB-VB-11R	ROCK ISLAND	503	117
PROJECT NAME =	PLOT SCALE = 30.0000' / 1"	CHECKED = CRC	REVISED =						CONTRACT NO. 64815				
Bike Path	PLOT DATE = 07/23/10	DATE = 07/23/10	REVISED =						7 ILLINOIS FED. AID PROJECT 7				