


STATE OF ILLINOIS
DEPARTMENT OF TRANSPORTATION

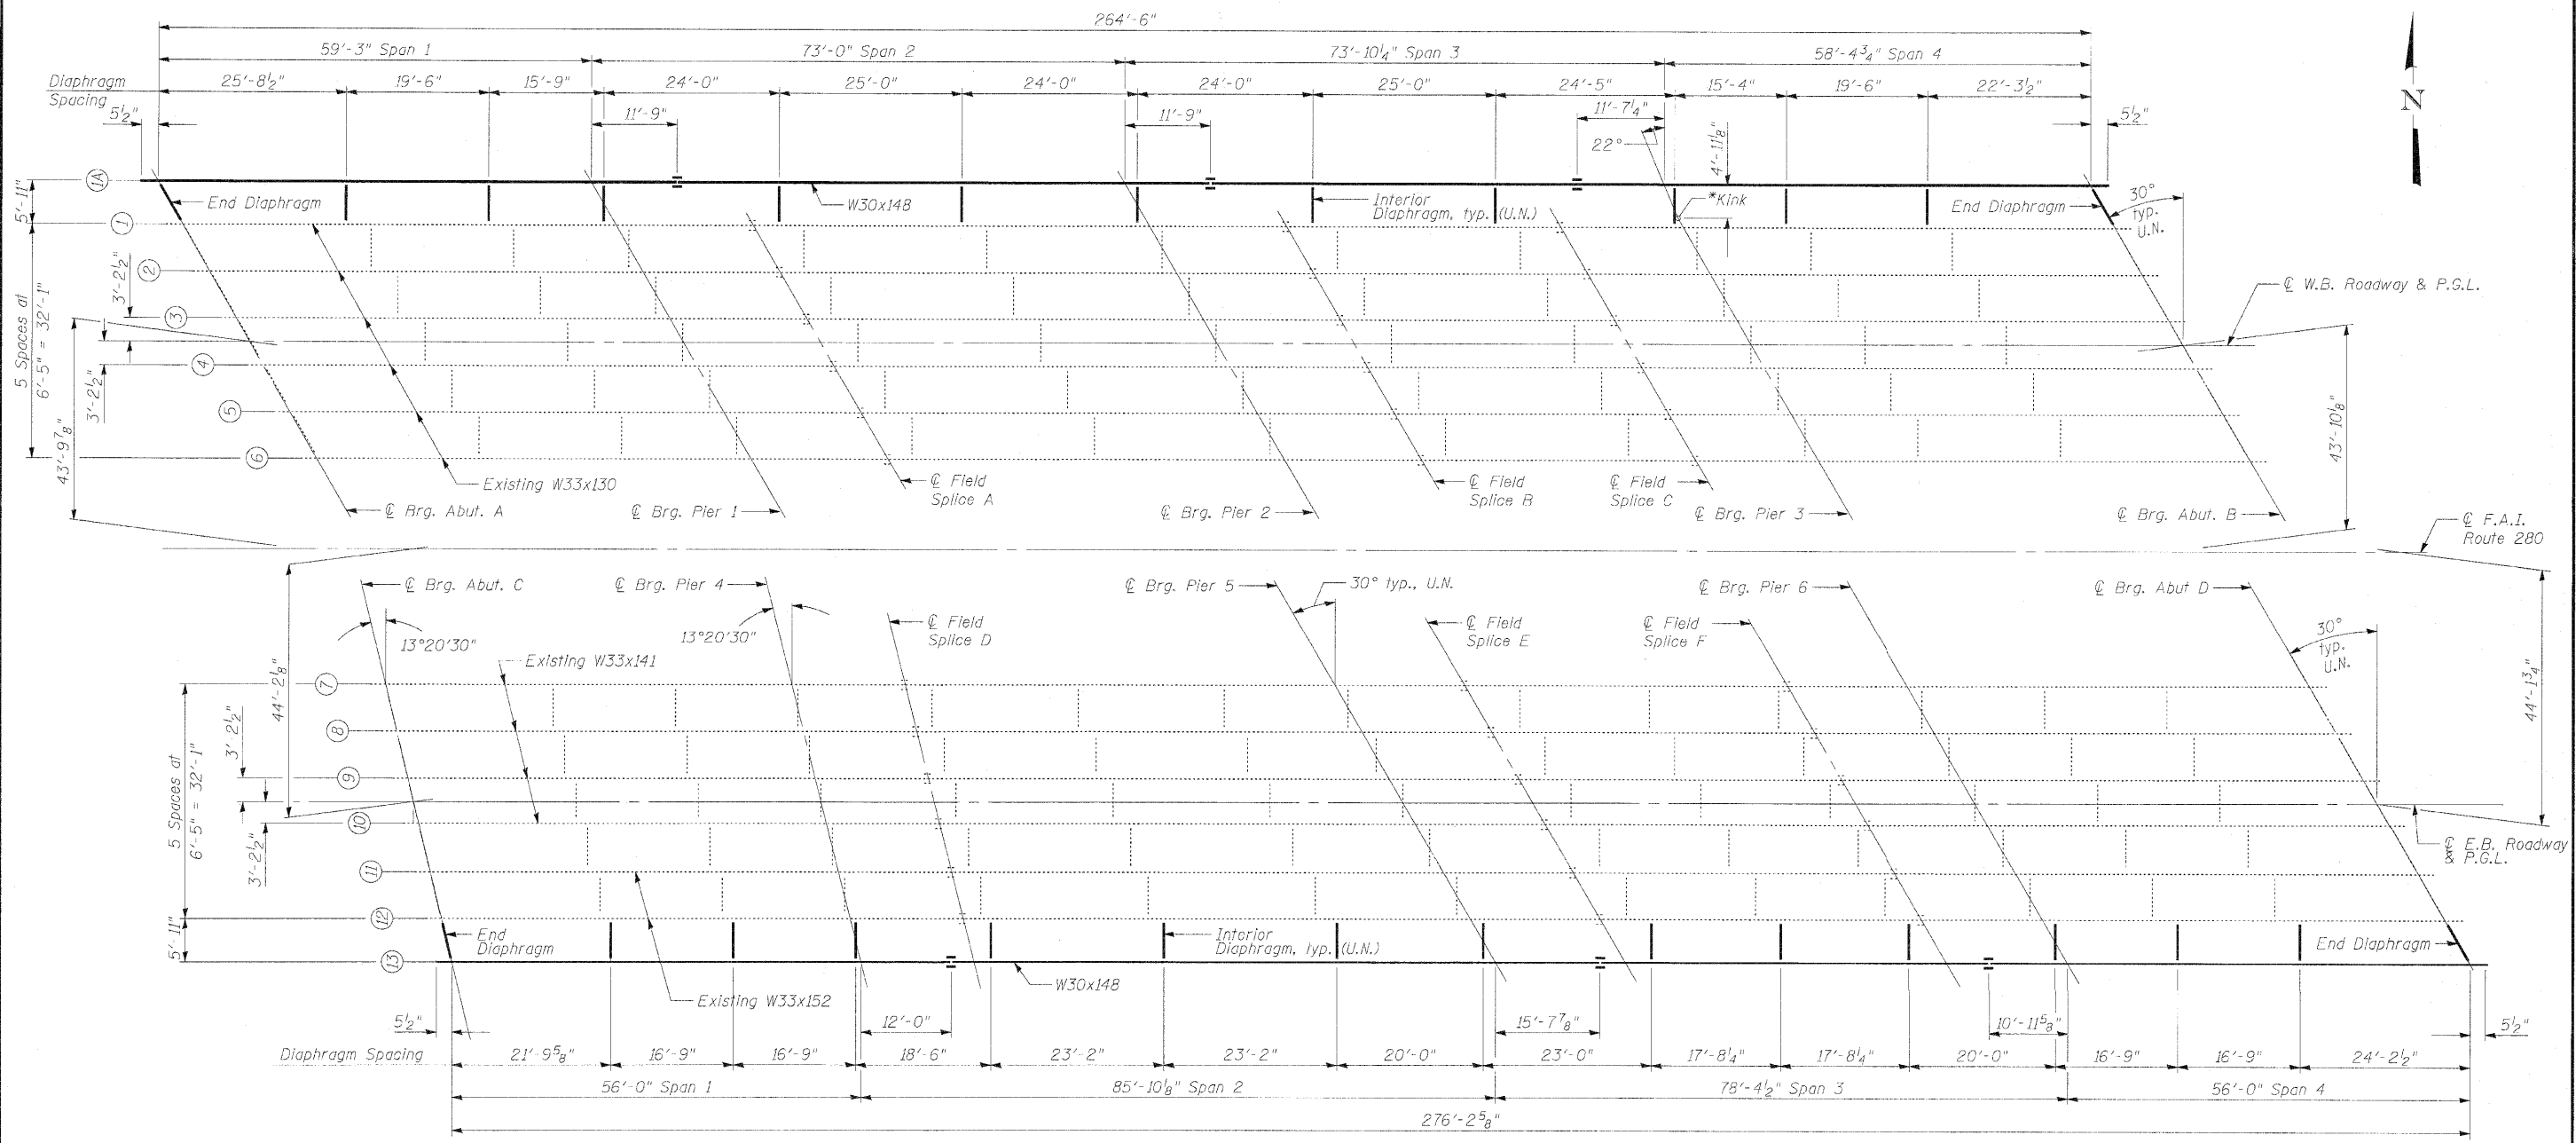

PLAN

* Kink indicates the location of the change in skew of Pier 3.

FRAMING PLAN
STRUCTURE NO. 081-0024 (W.B.)
STRUCTURE NO. 081-0025 (E.B.)

Note:
All diaphragms shall be installed as steel is erected and secured with erection pins and bolts except as otherwise noted. Individual diaphragms at supports may be temporarily disconnected to install bearing anchor rods.

DESIGNED	SST
CHECKED	SPK
DRAWN	ASJ
CHECKED	SPK

INFRASTRUCTURE
ENGINEERING | INCORPORATED
33 West Monroe | Suite 1540 | Chicago, IL 60603
P 312.425.9560 | F 312.425.9564 | www.infrastructure-eng.com

SHEET NO. 31 77 SHEETS	F.A.I. RTE.	SECTION	COUNTY	TOTAL SHEETS	SHEET NO.
	280	81-1(VB-1)R	ROCK ISLAND	503	367
	CONTRACT NO. 64815				
FED. ROAD DIST. NO. _ ILLINOIS FED. AID PROJECT					

1719
7/22/2010
12:36:00 PM
E:\P-05\N715\081\Sheets\Novo Interstate RR Final Plans\081\0024-64815-03-Framing Plan.dgn