




CROSS SECTION OF LOW-FLOW DAM

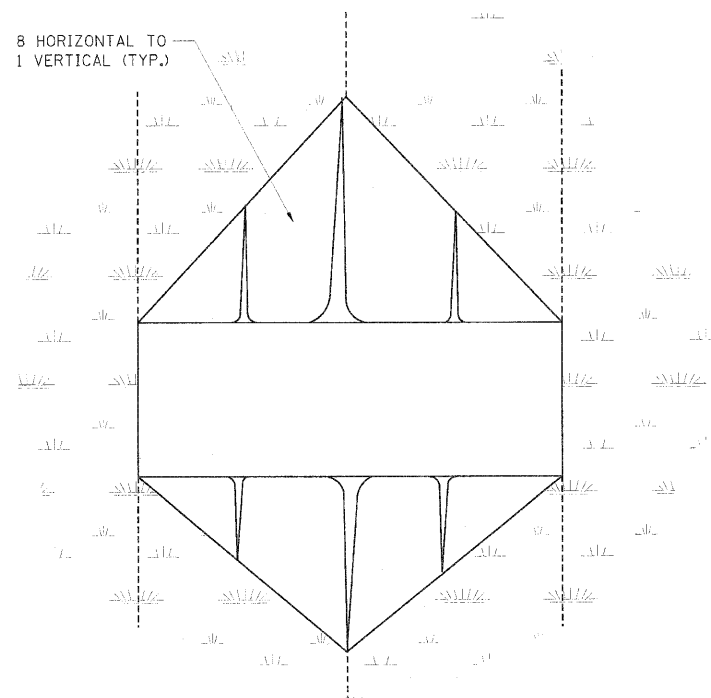


LOW-FLOW DAM
NTS

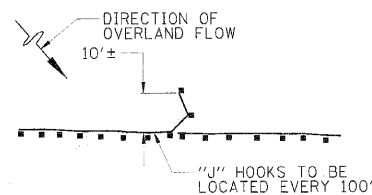


INSTALLATION OF "J" HOOKS FOR SEDIMENT BARRIERS
NOT INSTALLED PARALLEL TO THE CONTOUR LINE
NTS

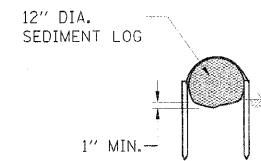


SEDIMENT LOG CROSS SECTION
NTS

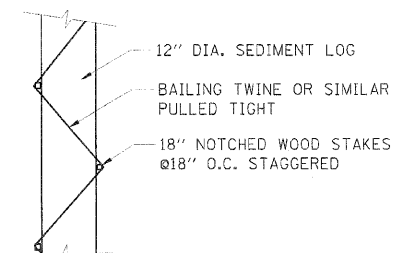

SEDIMENT LOG PLAN VIEW
NTS

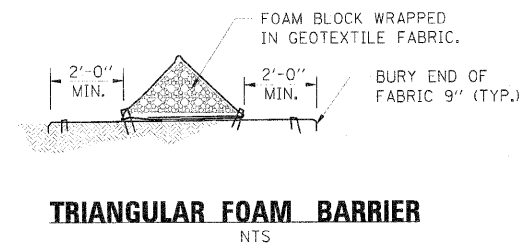


TRIANGULAR FOAM BARRIER
NTS

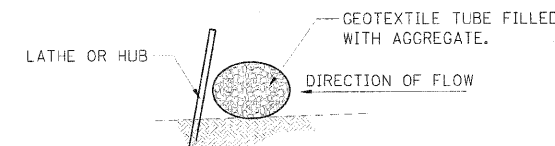


ROC-SOC OR ROCK FILLED TUBE
NTS


SEDIMENT BARRIERS FOR CONCENTRATED FLOWS

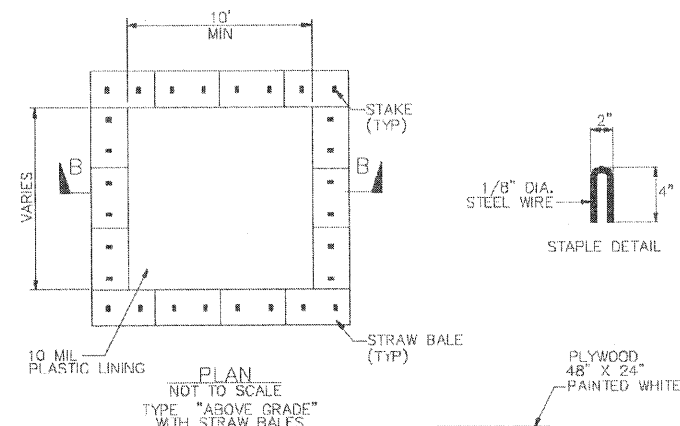


PLAN
NOT TO SCALE
TYPE "ABOVE GRADE"
WITH STRAW BALES

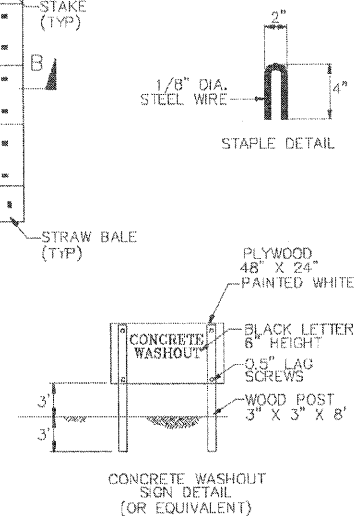


CONCRETE WASHOUT SIGN DETAIL
(OR EQUIVALENT)

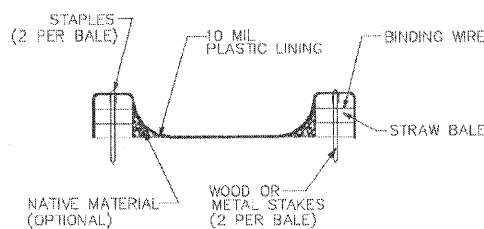


SECTION B-B
NOT TO SCALE

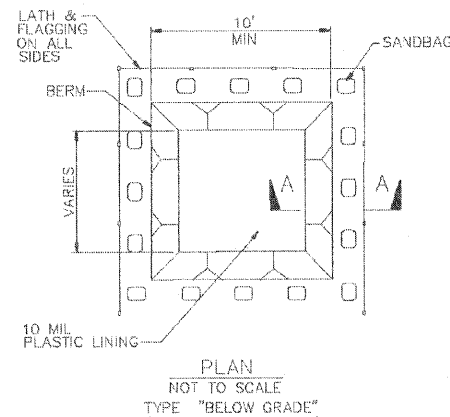


PLAN
NOT TO SCALE
TYPE "BELOW GRADE"

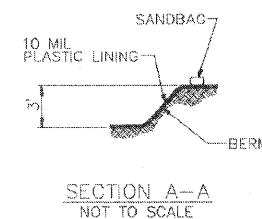

SECTION A-A
NOT TO SCALE

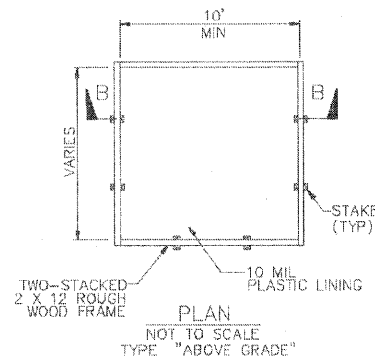

PLAN
NOT TO SCALE
TYPE "ABOVE GRADE"

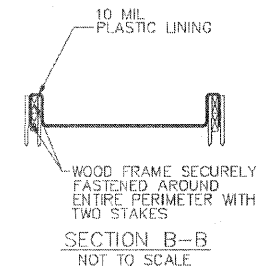

SECTION B-B
NOT TO SCALE

- NOTES**
1. ACTUAL LAYOUT DETERMINED IN FIELD.
 2. THE CONCRETE WASHOUT SIGN SHALL BE INSTALLED WITHIN 30 FT. OF THE TEMPORARY CONCRETE WASHOUT FACILITY.

CONCRETE TRUCK WASHOUT

FILE NAME =	USER NAME = mds-20077	DESIGNED = CRC	REVISED =	STATE OF ILLINOIS DEPARTMENT OF TRANSPORTATION	ILLINOIS ROUTE 92 AND I-280 EROSION CONTROL DETAILS			F.A.I. RTE.	SECTION	COUNTY	TOTAL SHEET NO.
0264512-sht-ecodsdgn		DRAWN = JDM	REVISED =					280	81-1(B)-1,4(B)-1,4(B)-2,4(B)-1(R)	ROCK ISLAND	503 98
MODEL NAME =	PLOT SCALE = 5/8" = 1'	CHECKED = CRC	REVISED =					CONTRACT NO. 64815			
DET:	PLOT DATE = 27/22/2010	DATE = 07/23/10	REVISED =		SCALE: NTS SHEET NO. OF SHEETS STA. TO STA.			FED. ROAD DIST. NO. 7 ILLINOIS FED. AID PROJECT 7			