





STATE OF ILLINOIS
DEPARTMENT OF PUBLIC WORKS & BUILDINGS
DIVISION OF HIGHWAYS

DATE	SECTION	LOWEY	TOTAL SHEETS	SHEET NO.
1.1.57	5-25HA	COLES	23	9
SHEET NO. 3 10 SHEETS				





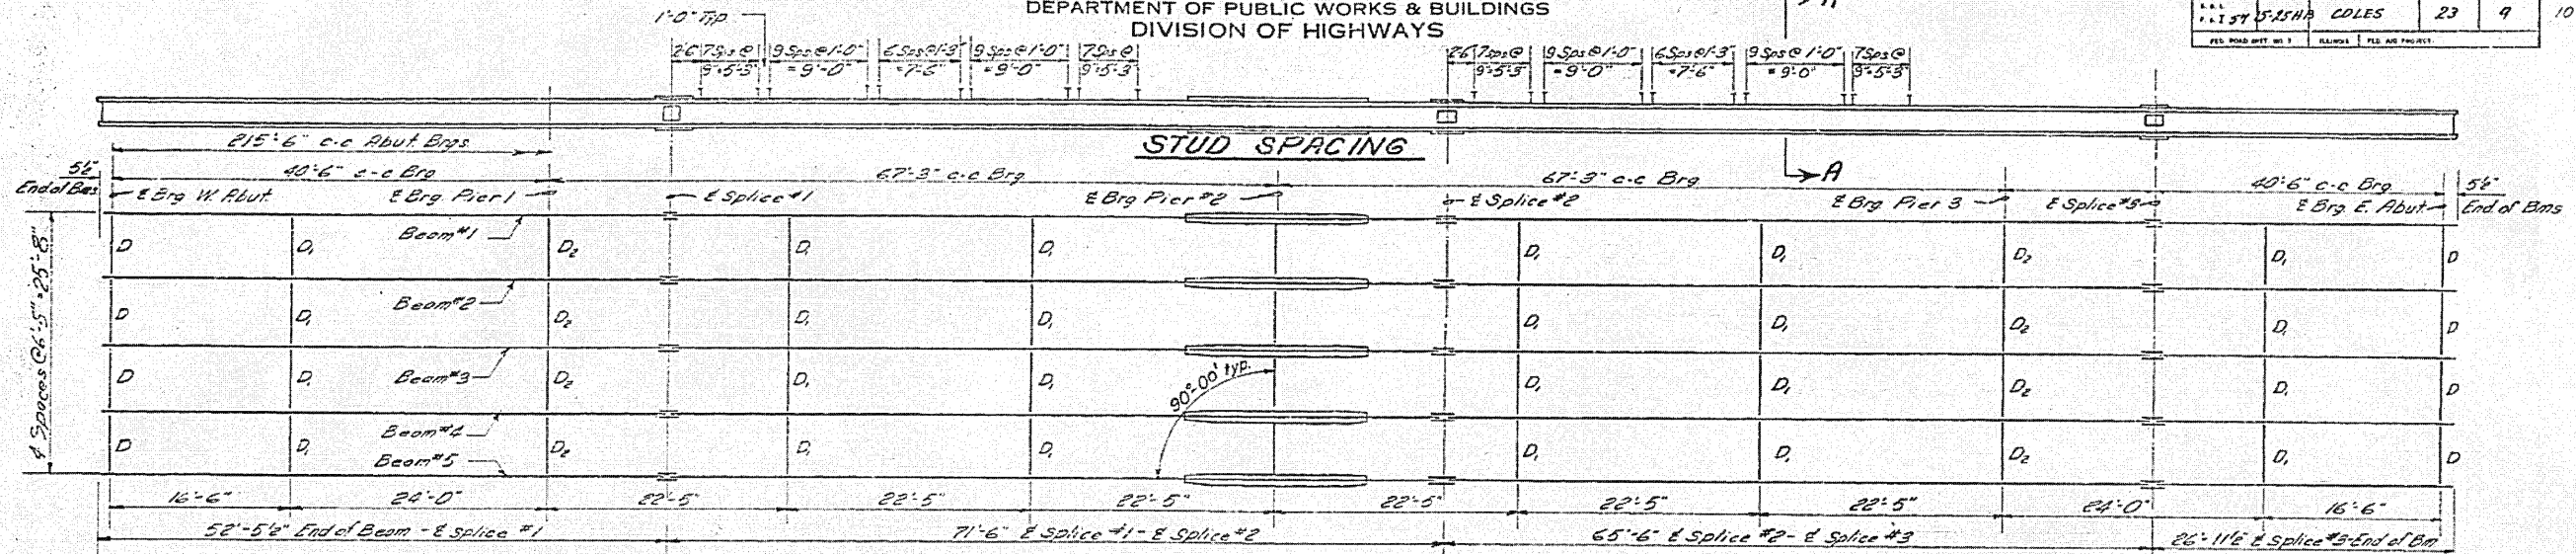


FRAMING PLAN




All Bms. are 30 WF 99
And shall conform to the Specification for
Structural Steel A.S.T.M. Designation A36

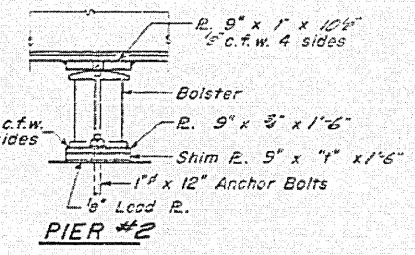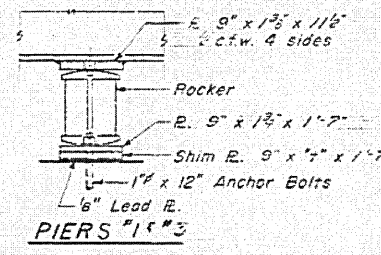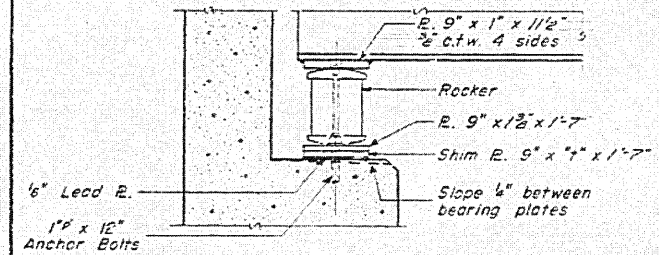

Note:
Use a 3/8" shim &
under Bm #3 at
all supports.
Run all Diaphragms level!

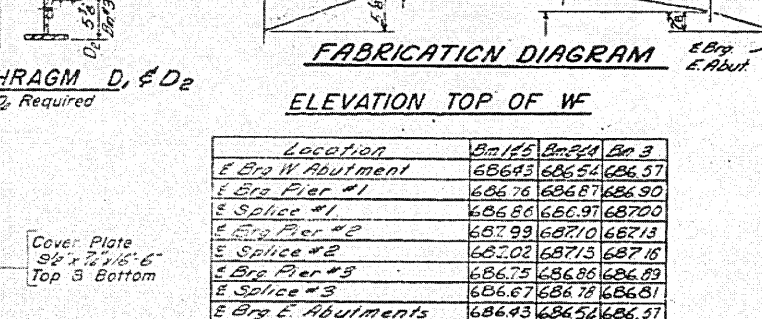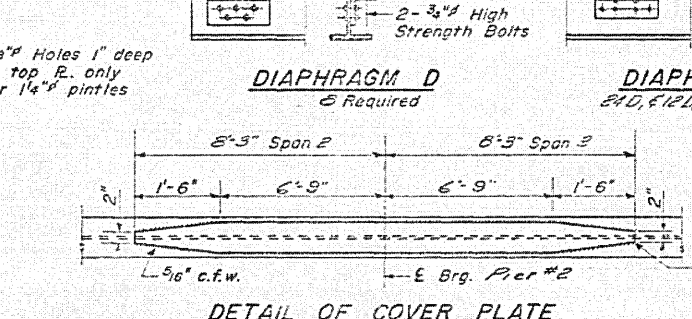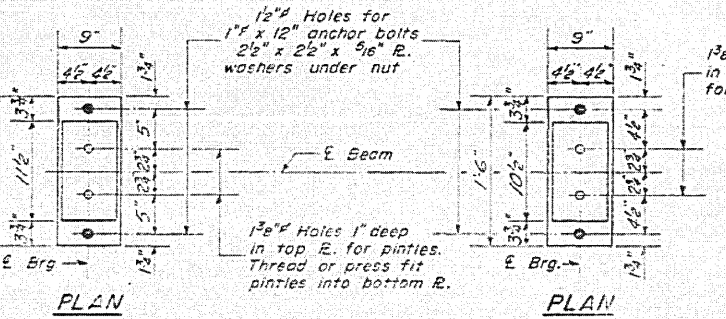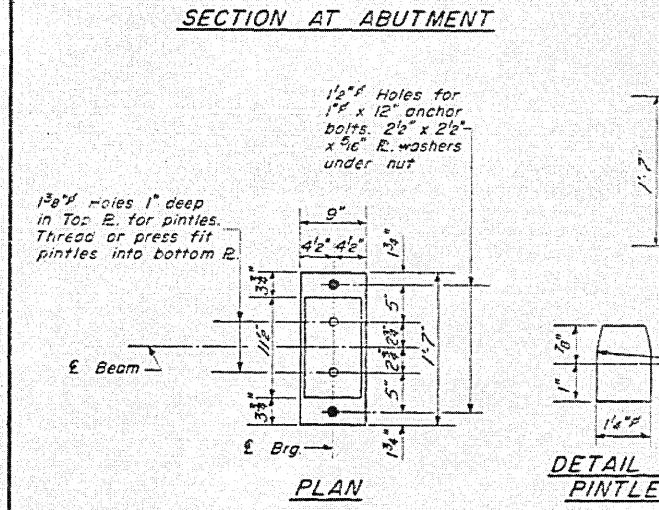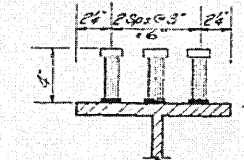

DESIGNED	J. M. J. J. J.
CHECKED	N. R. F.
DRAWN	W. A. Sausman Jr.
CHECKED	N. R. F.

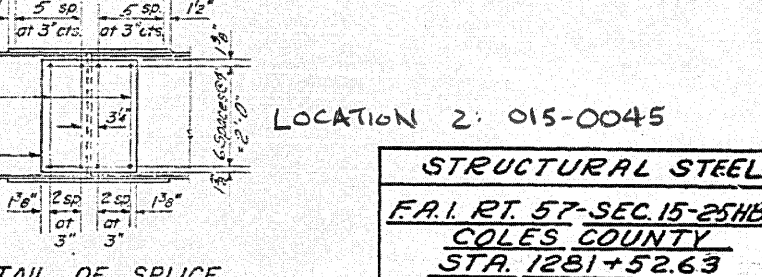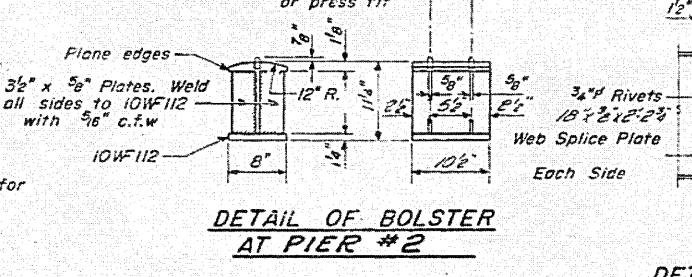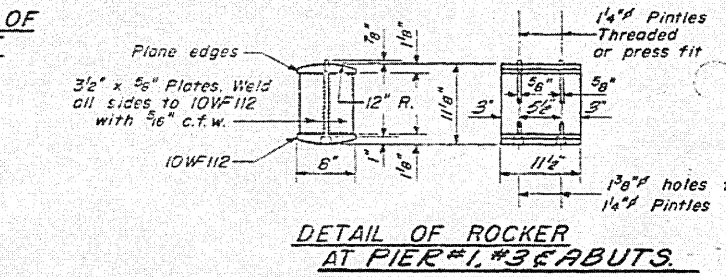

LOCATION 2: 015-0045

STRUCTURAL STEEL
F.A.I. RT. 57-SEC. 15-25HB
COLES COUNTY
STA. 1281+52.63

I-2-C 7-2-62
Rev 5-11-66 J.R.H. Lowered all beam elevations .04"