


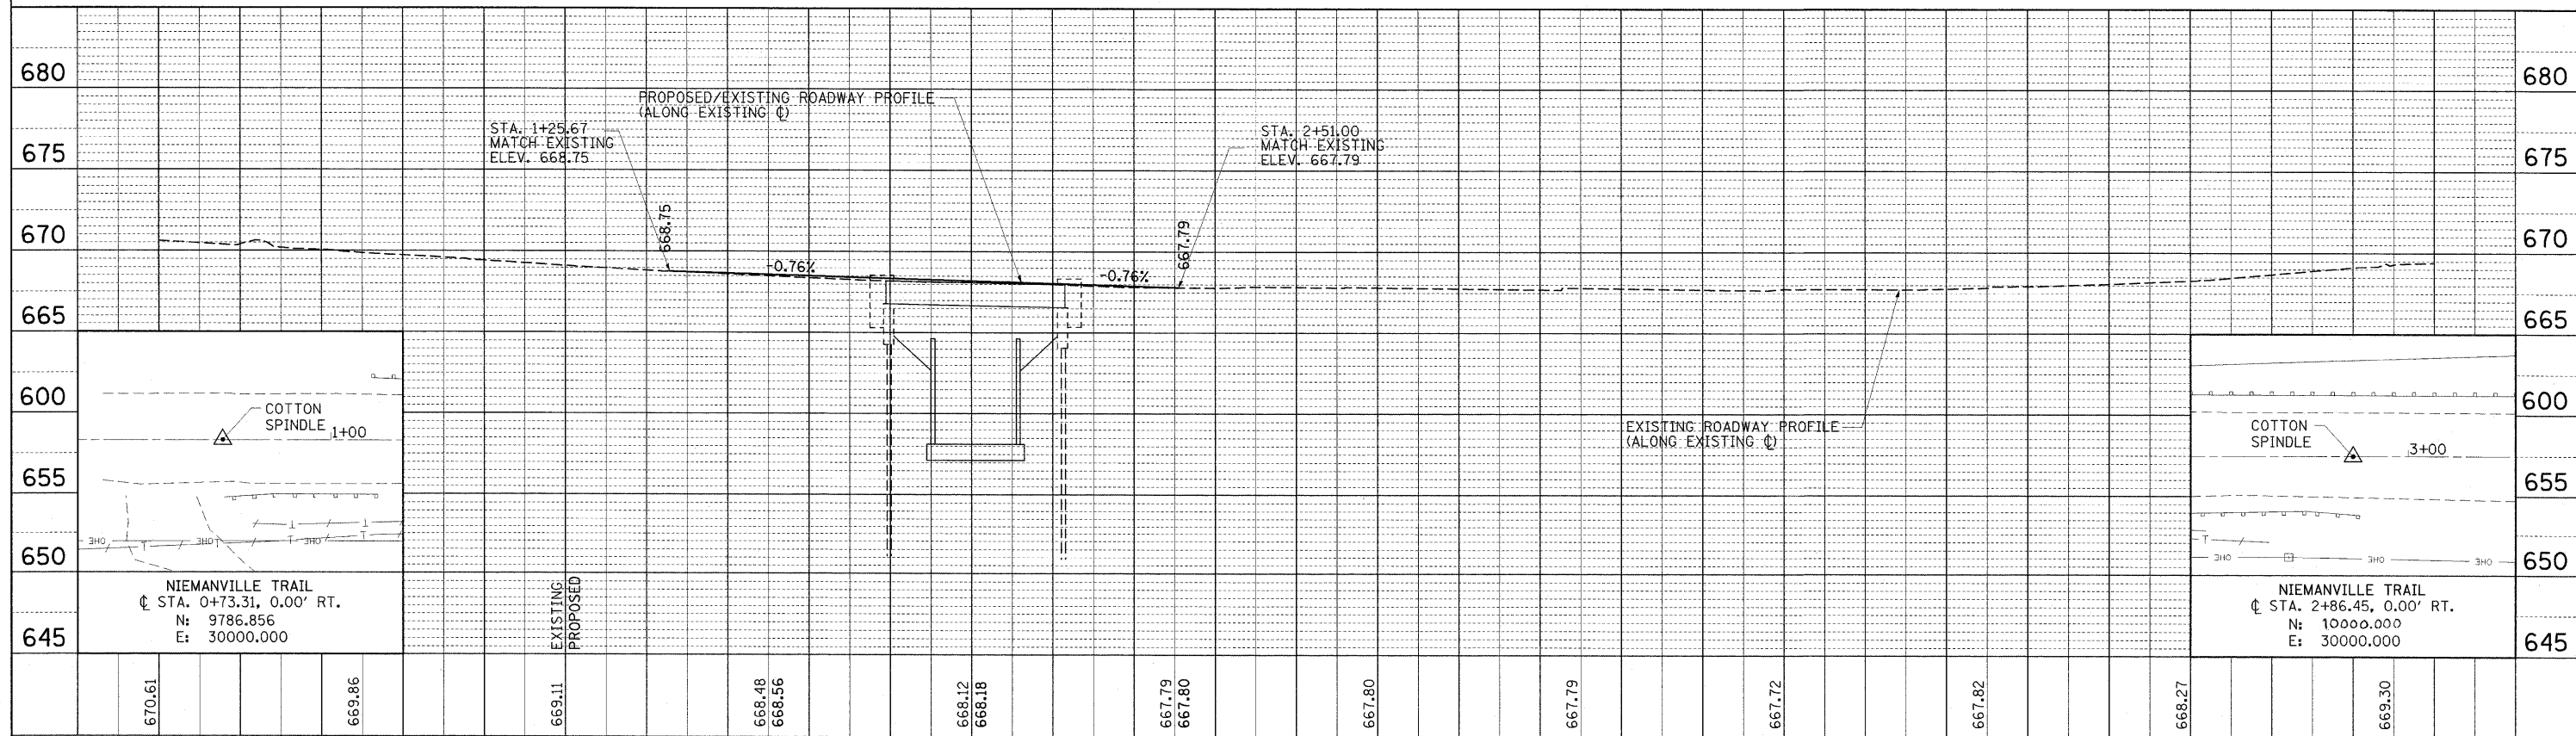

0+00		0+50		1+00		1+50		2+00		2+50		3+00		3+50		4+00		4+50		5+00		5+50							
FILE NAME =		USER NAME = Kristi KLF		DESIGNED -		REVISED -		MONTGOMERY COUNTY, ILLINOIS								PLAN AND PROFILE				F.A.U.		SECTION		COUNTY		TOTAL SHEETS		SHEET NO.	
j:\montgomerycounty\0902110 niemanville trail		draw\Sheets\P&P.dgn		DRAWN - GLD		REVISED -										S.N. 068-3232				8243		09-134-00-DR		MONTGOMERY		32		8	
		PLOT SCALE = 20.0000' IN.		CHECKED -		REVISED -										NIEMANVILLE TRAIL OVER SPILLWAY AT WALTON LAKE													
		PLOT DATE = 3/3/2010		DATE - 1/15/2010		REVISED -										SCALE: 1" = 20'				SHEET NO. 8 OF 32 SHEETS		STA. 0+00.00		TO STA. 5+00.00		CONTRACT NO. 9353			
																				FED. ROAD DIST. NO. 6 ILLINOIS FED. AID PROJECT									